


**DETAIL A**

Scale - 1:250

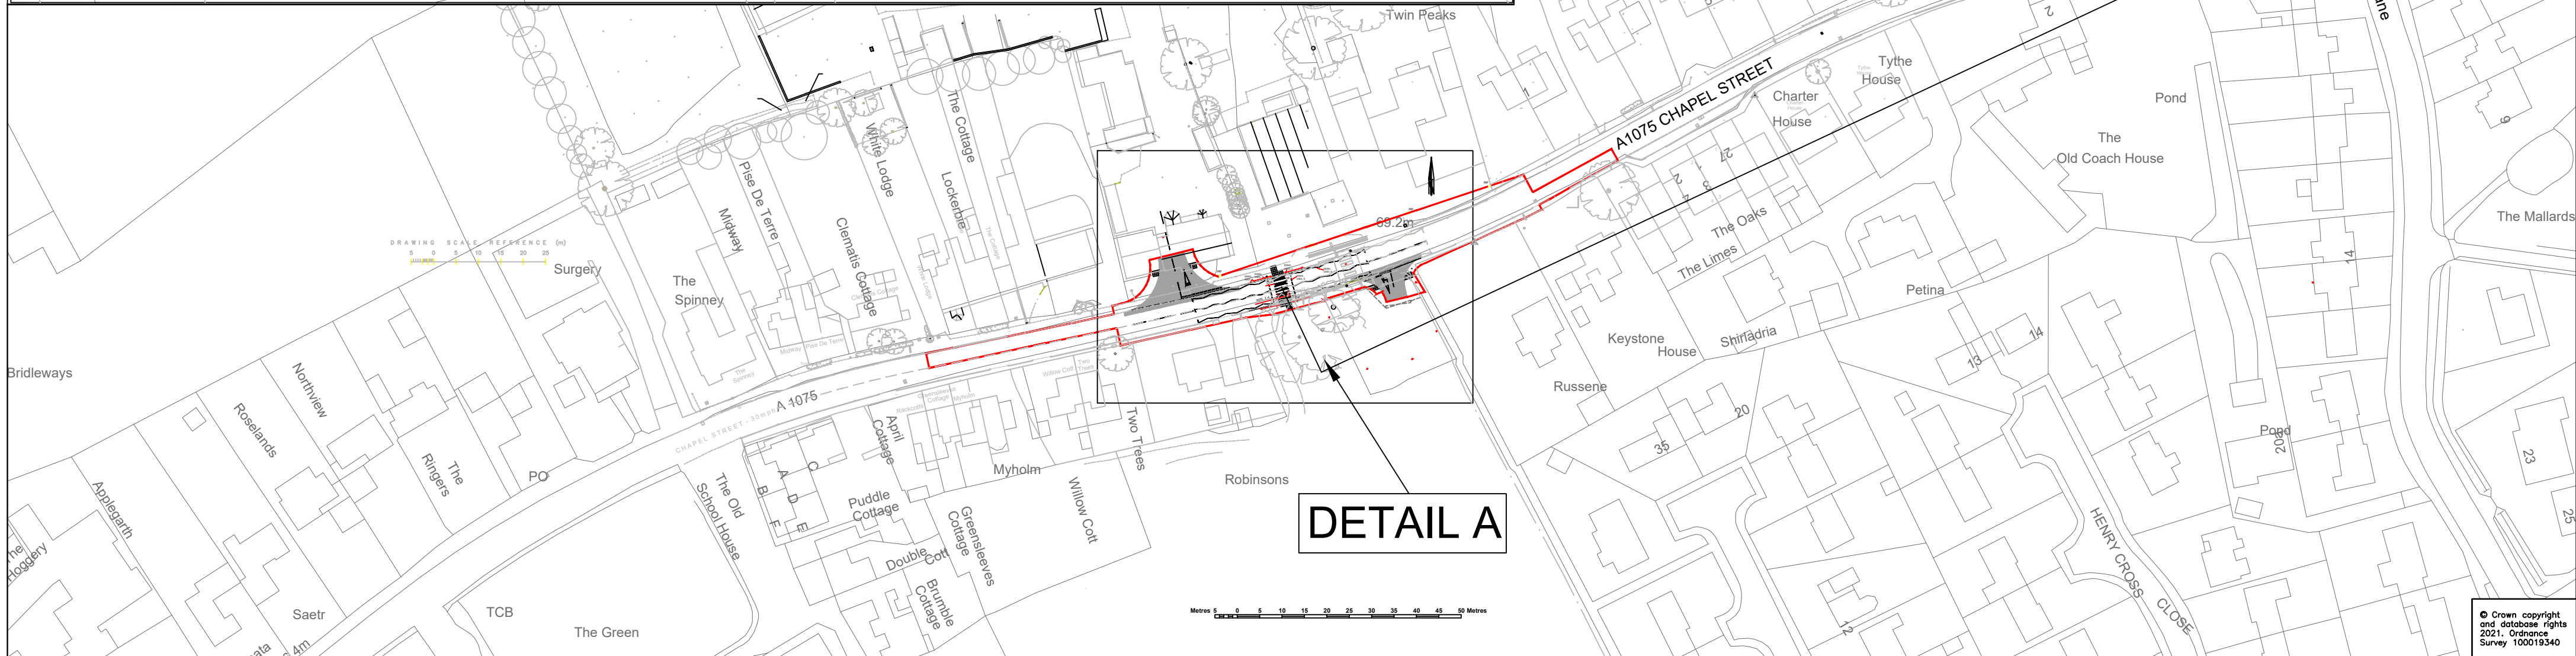

**DETAIL A**

© Crown copyright and database rights 2021. Ordnance Survey 100019340



**Tom McCabe**  
 Executive Director of  
 Community and Environmental Services  
 Norfolk County Council  
 County Hall, Martineau Lane  
 Norwich NR1 2SG

DRAWING TITLE  
 Shipdham Chapel Street S278  
 Traffic Regulation Orders  
 Zebra Crossing Notice

REV.	DESCRIPTION	DRAWN BY	CHECKED	DATE

SURVEYED BY	INITIALS	DATE	DRAWING No.
OS	OS	-	PR3891-HP-TRO-001
DESIGNED BY	BR	06/2021	PROJECT TITLE
DRAWN BY	BR	06/2021	Shipdham, Chapel Street S278 DDBA
CHECKED BY	JR	06/2021	SCALE
			1:1000 @ A2
			FILE No.
			PR3891