



Example: Combined pedestrian and cycle crossing



Example: Shared space

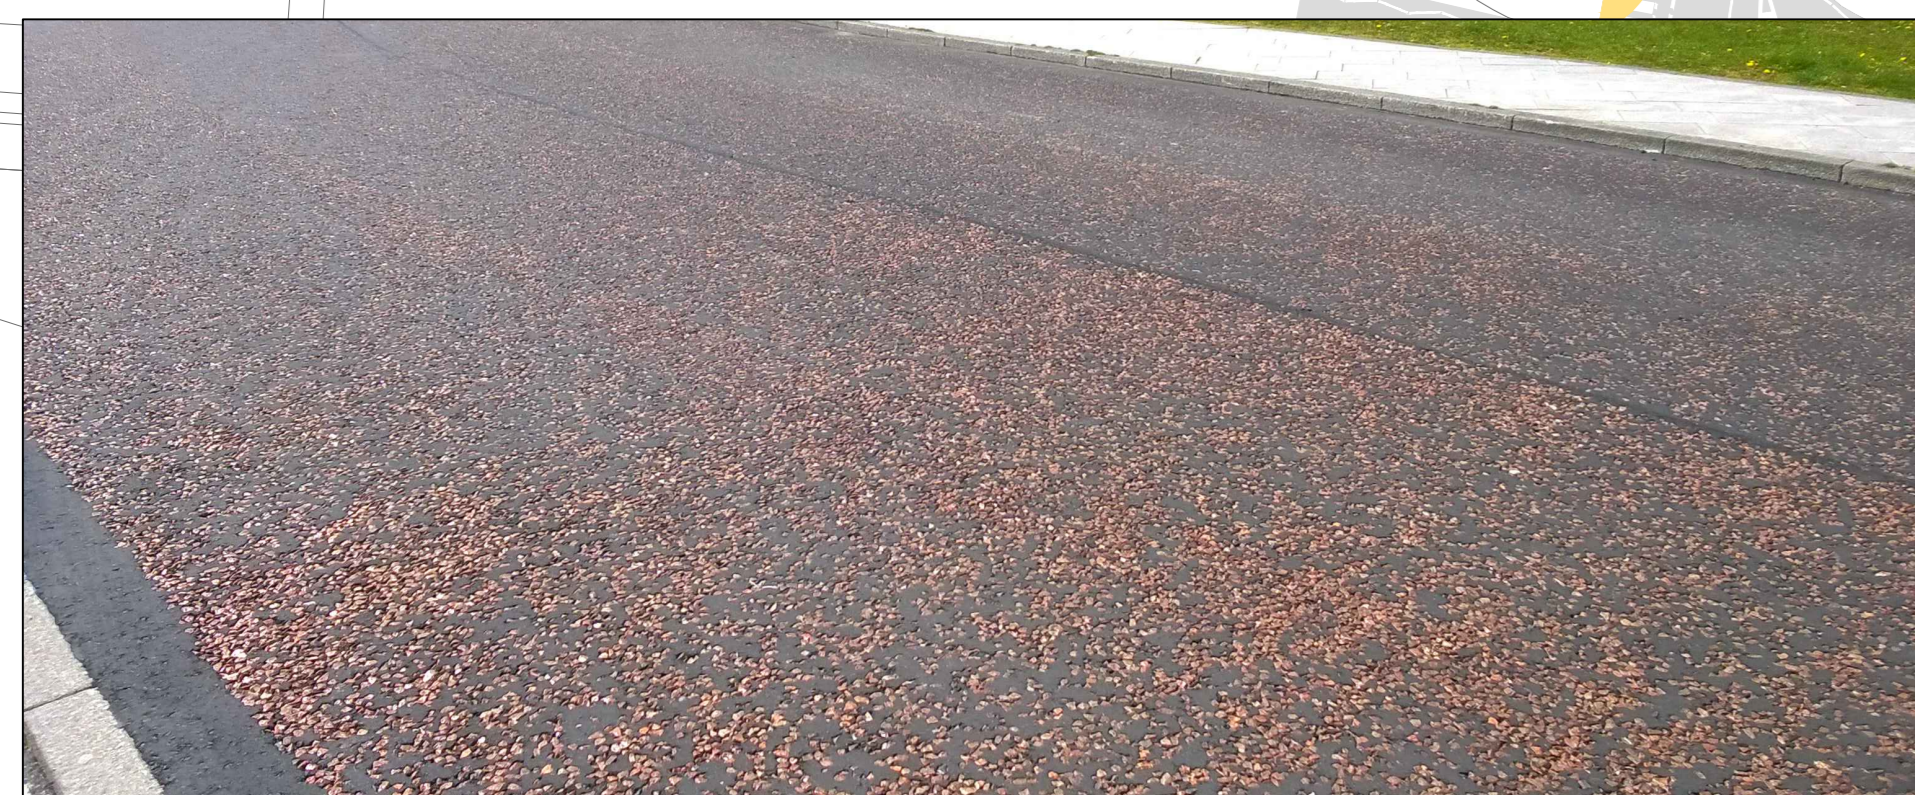

Example: Carriageway in red aggregate

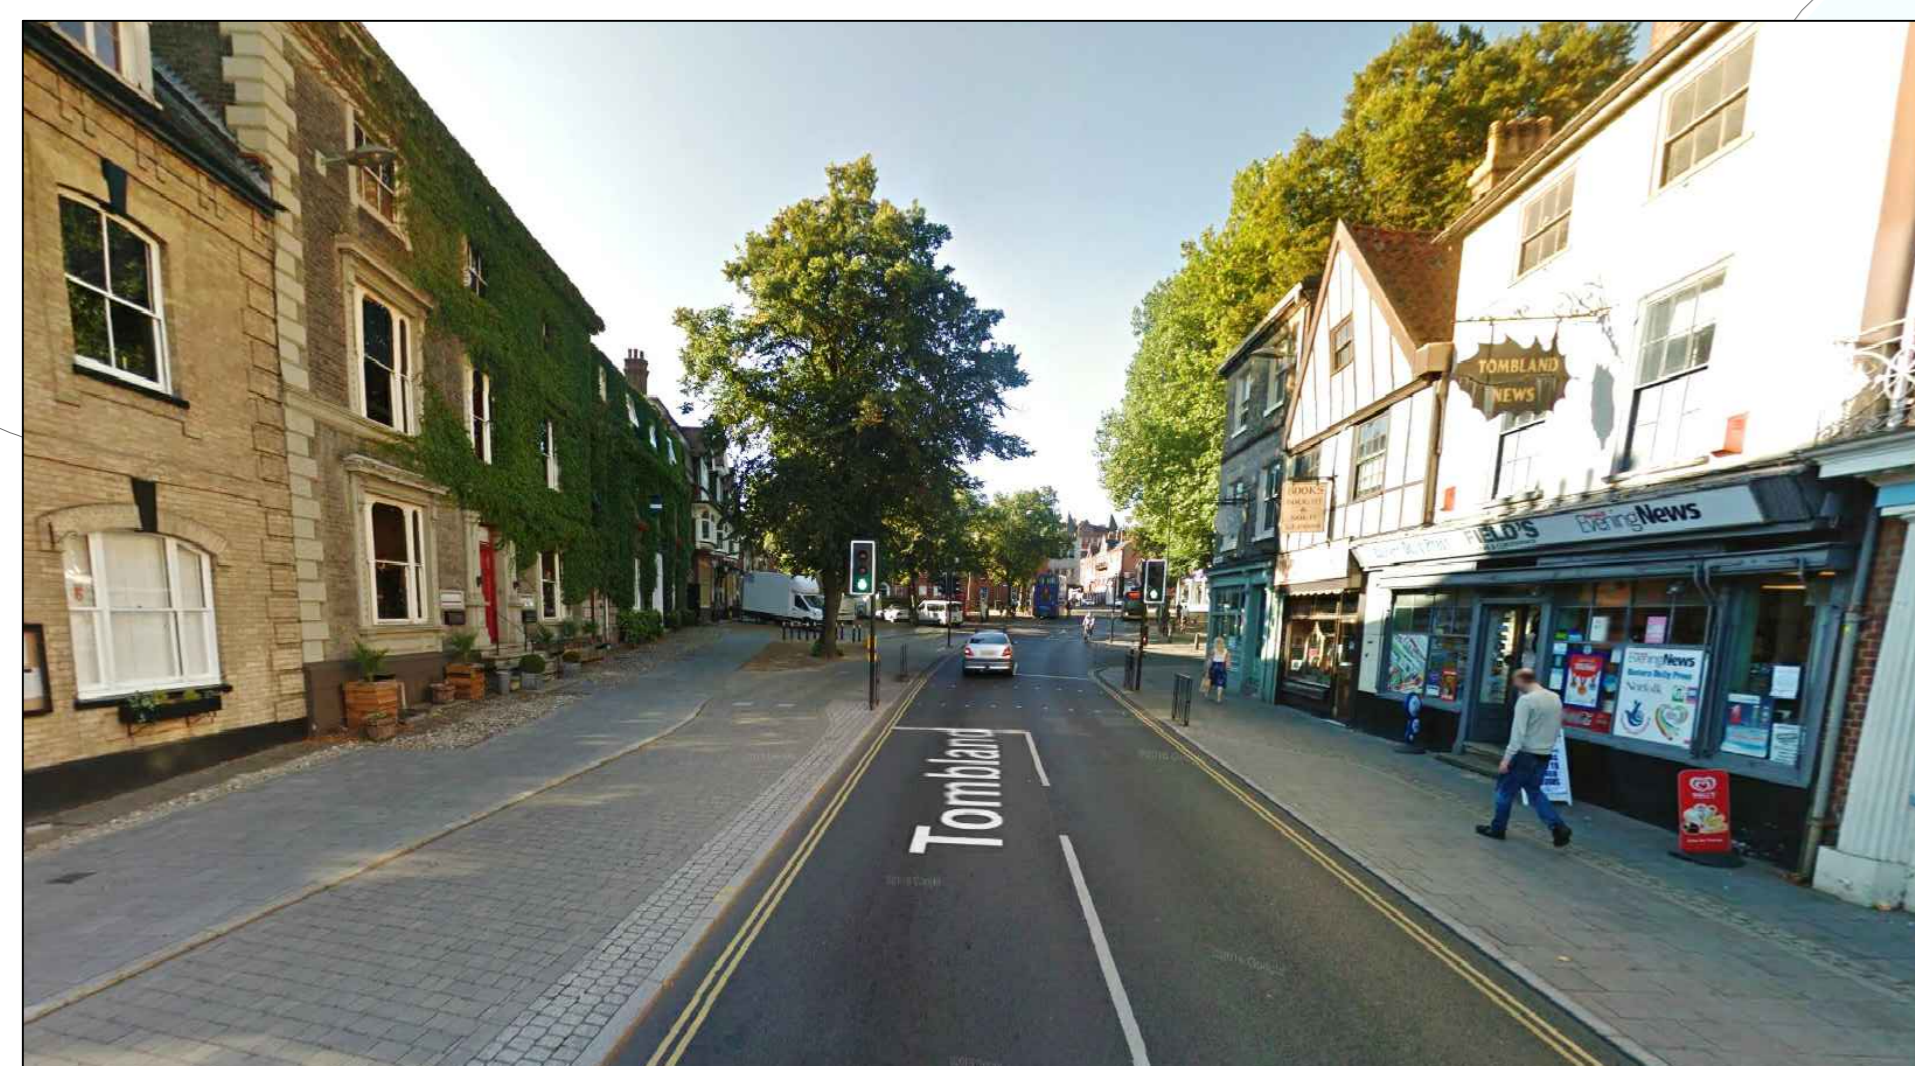

Example: Aspiration for future widened paving along The Conge showing footway with adjacent cycleway



PALETTE OF POSSIBLE MATERIALS

Metroline City Silver Grey	Metroline City Charcoal Grey
Metropolitan Buff	Metropolitan Charcoal
Metropolitan Plum Brown	Metropolitan Marigold
Metropolitan Red	Metropolitan Natural

REV.	DESCRIPTION	DRAWN BY	CHECKED	DATE

INITIALS	DATE	DRAWING No.
SURVEYED BY OS/PC	2016	PK6060-HP1-042
DESIGNED BY DW/TL	03/16	PROJECT TITLE
DRAWN BY AM/TL	02/17	Great Yarmouth Rail Station to Market Place Improvement
CHECKED BY DW	02/17	SCALE 1:500 @ A0
		FILE No. PK6060

© Crown copyright and database rights 2016. Ordnance Survey 100019340