



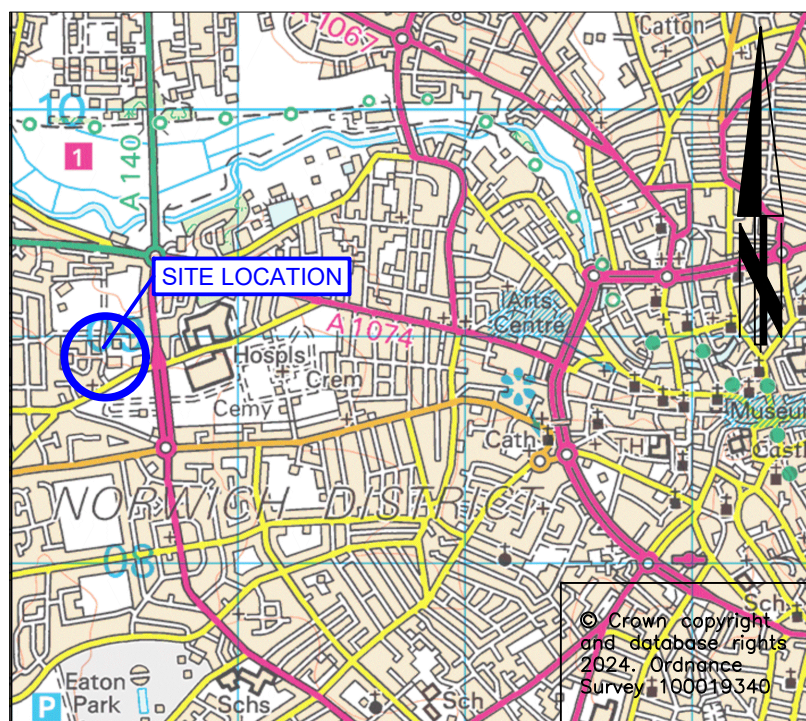

Key:

	Existing Road Markings to Remain
	Proposed Double Yellow Lines

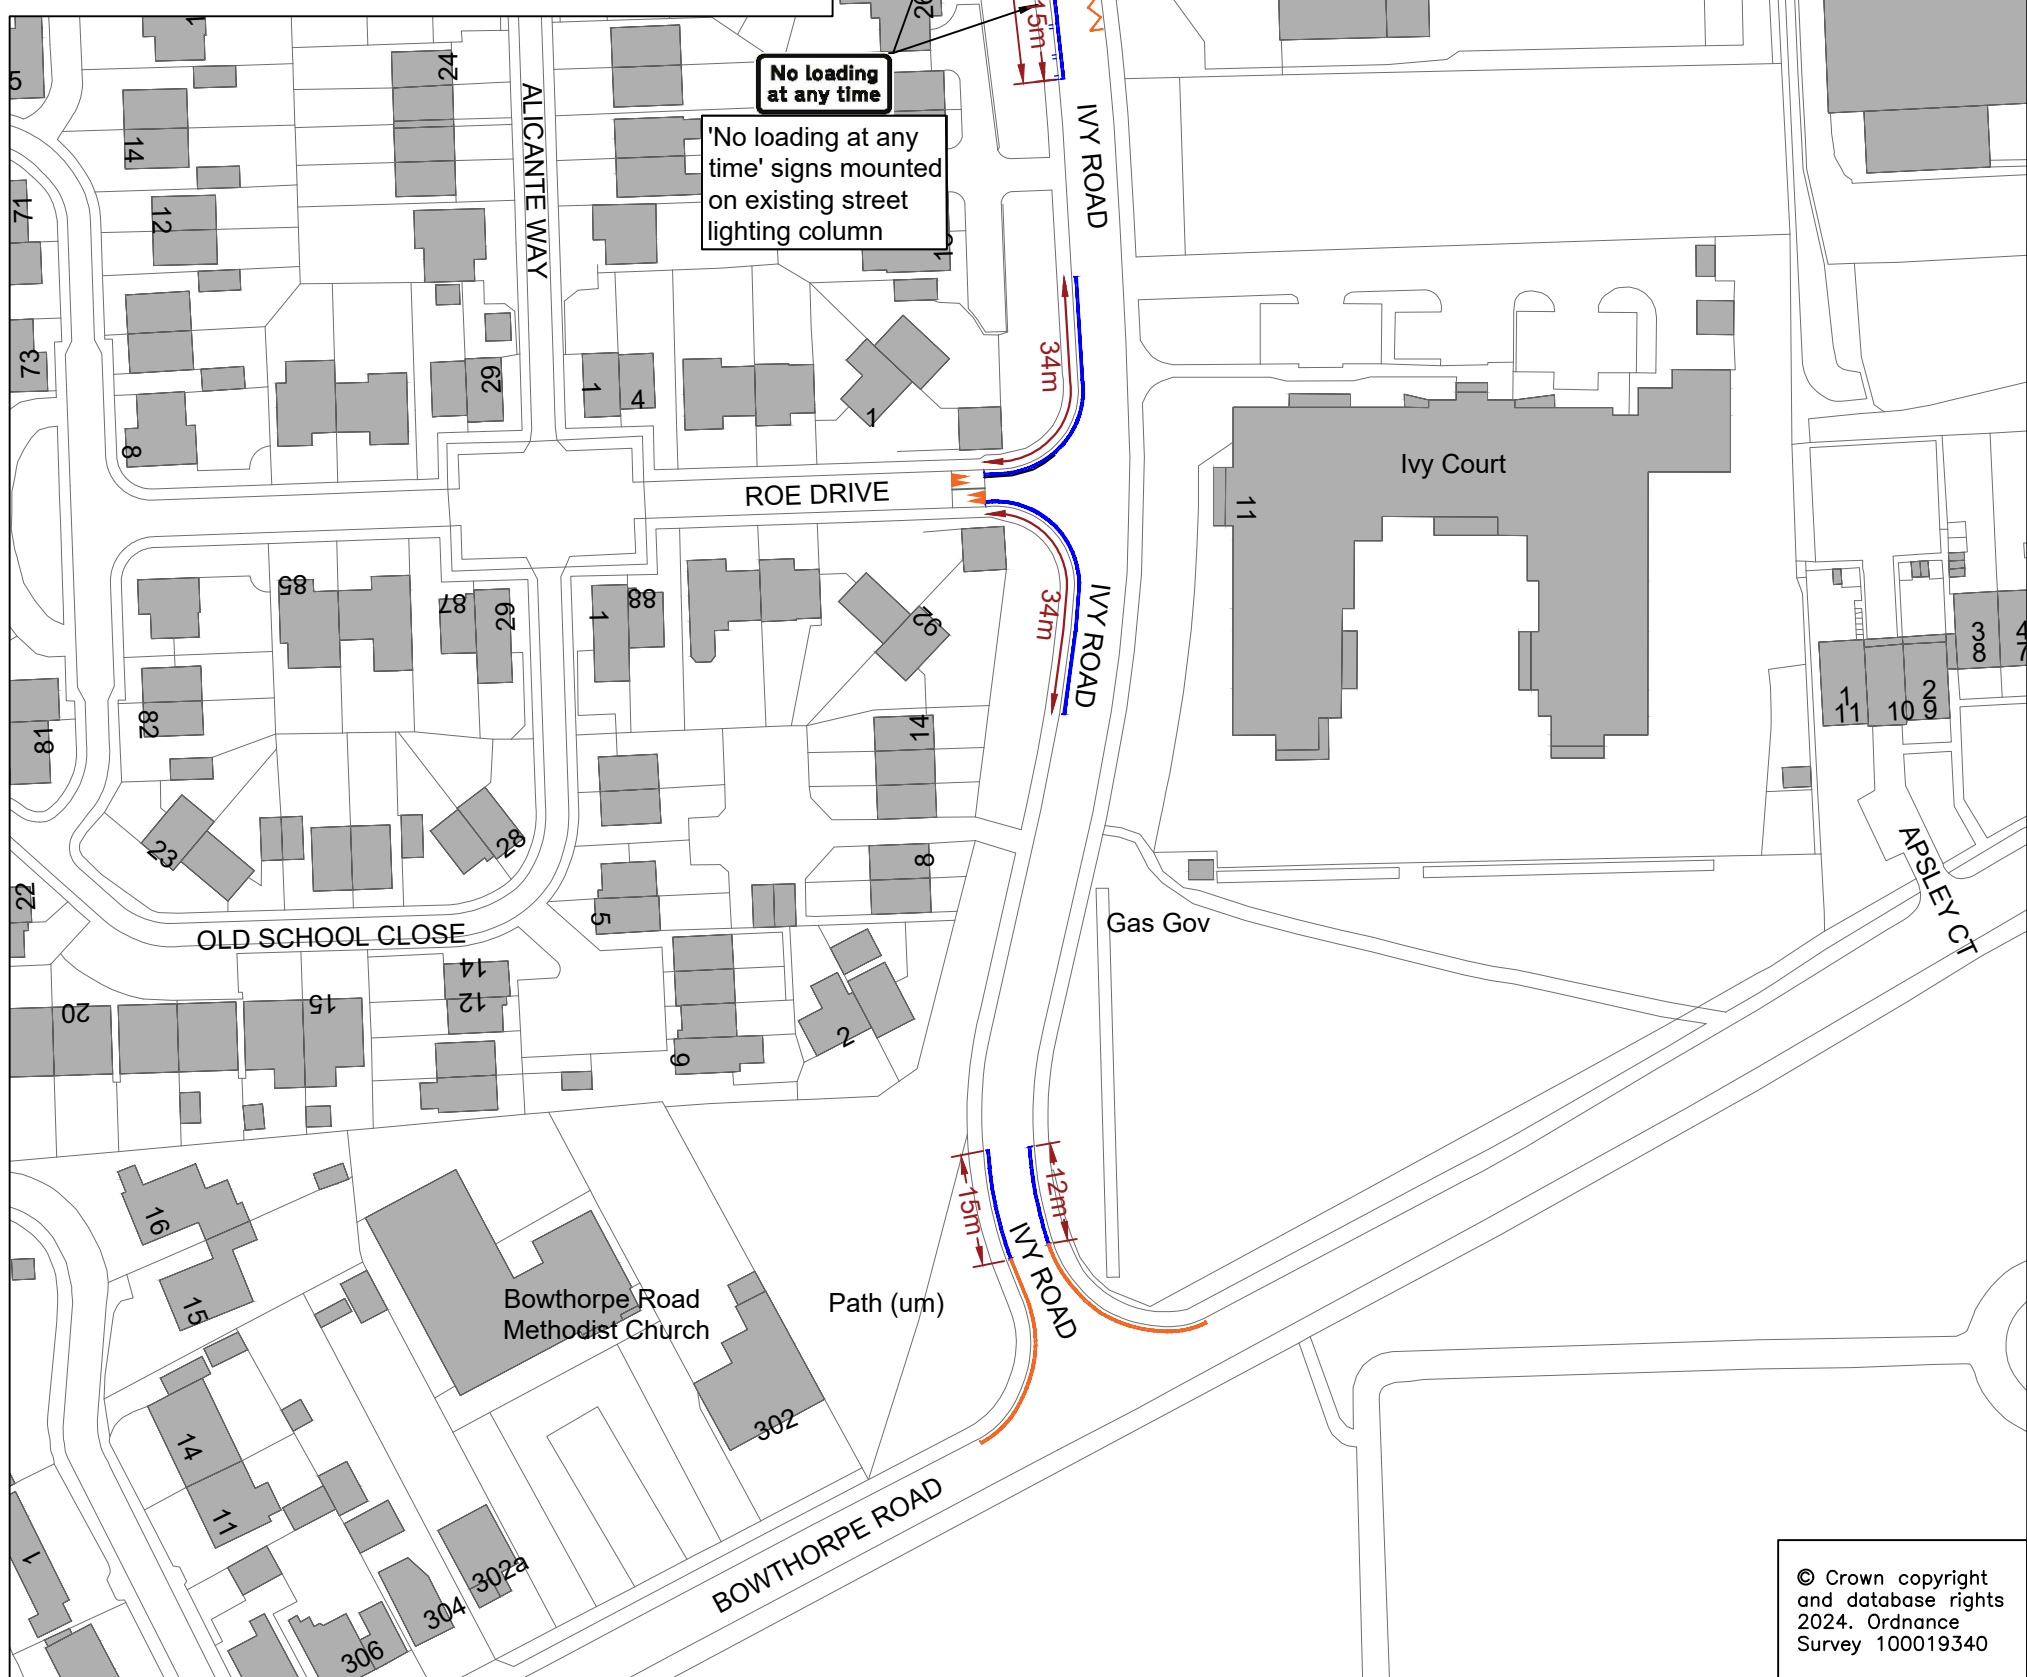

DRAWING TITLE

PLA334 Ivy Road, Wensum
Waiting Restrictions - Double Yellow Lines
Consultation Plan

Grahame Bygrave
Director of Highways, Transport & Waste
Norfolk County Council
County Hall
Martineau Lane
Norwich NR1 2DH

REV.	DESCRIPTION	DRAWN	CHECKED	DATE

	INITIAL	DATE	DRAWING No. PLA334-HP3-0100-001	
SURVEYED BY	OS		PROJECT TITLE	
DESIGNED BY	JA	11/24	Ivy Road, Wensum	
DRAWN BY	JA	11/24	Waiting Restrictitons TRO	
CHECKED BY	WJ	11/24	SCALE 1:1000 @ A3	FILE No. PL A334