



Existing speed limit layout

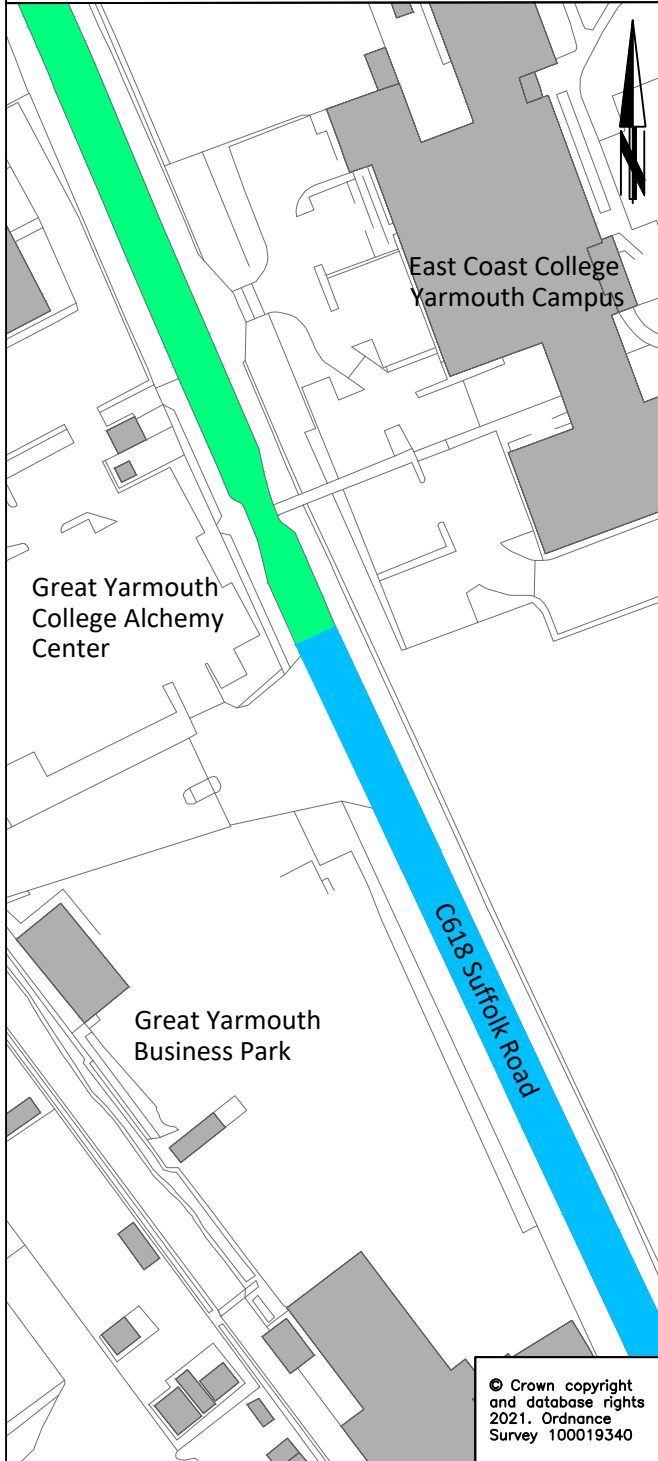

© Crown copyright and database rights 2021. Ordnance Survey 100019340

Proposed speed limit extension layout

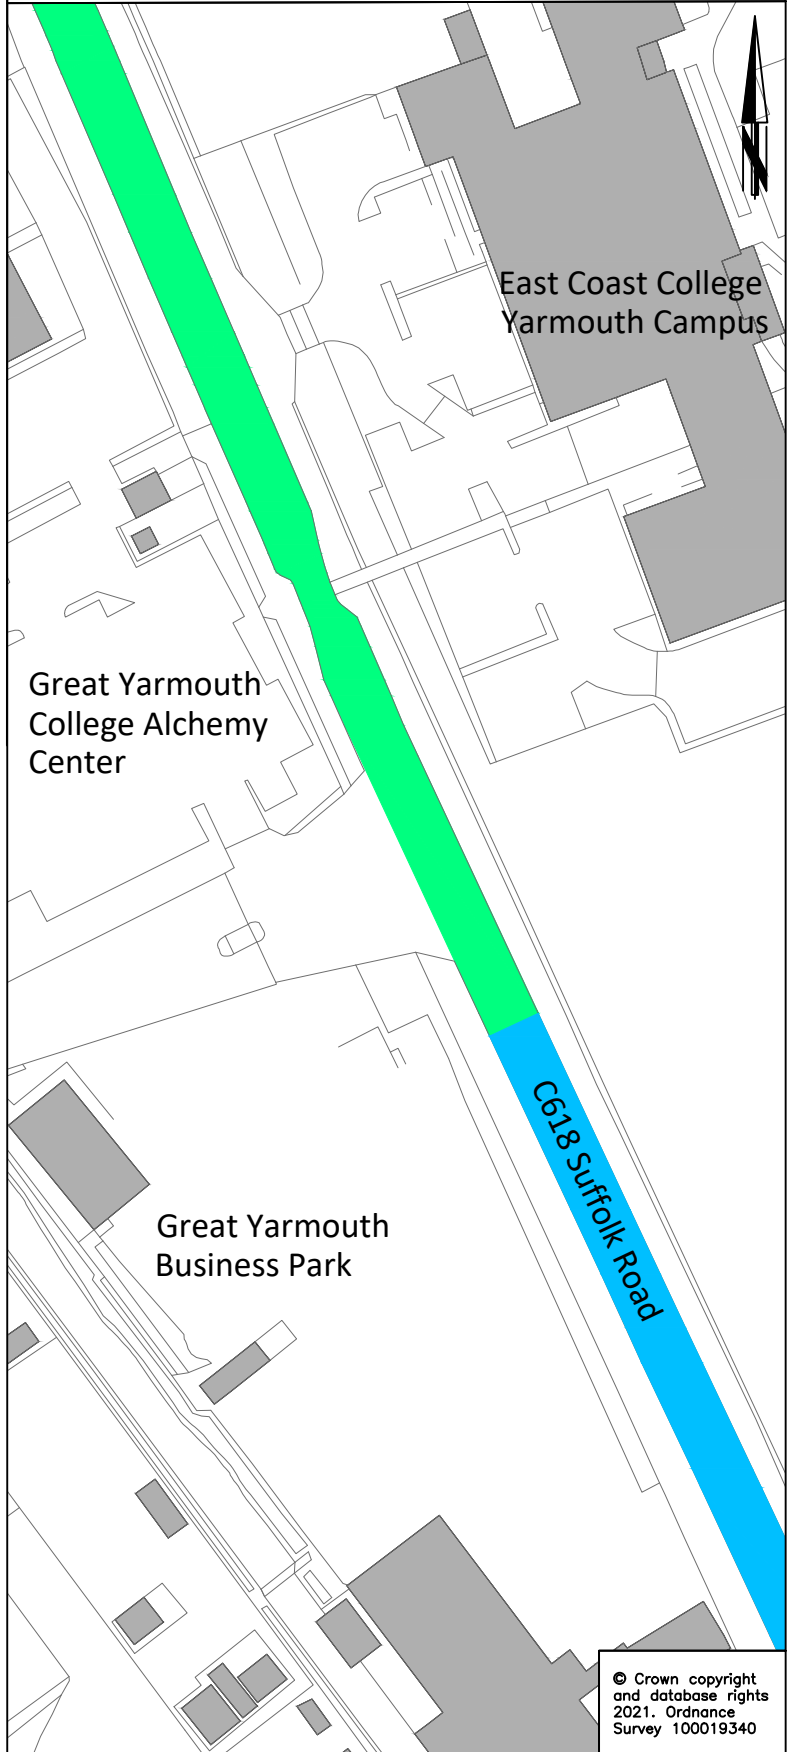

© Crown copyright and database rights 2021. Ordnance Survey 100019340

Key:-

- 20mph speed limit
- 30mph speed limit



DRAWING TITLE

East Coast College, Suffolk Road
20mph Speed Limit Extension
TRO Consultation Plan

Tom McCabe
Executive Director of
Community and Environmental Services
Norfolk County Council
County Hall
Martineau Lane
Norwich NR1 2SG

REV.	DESCRIPTION	DRAWN	CHECKED	DATE

INIT.	DATE	DRAWING No.
OS	2021	PR3983-HD-001
-----	-----	PROJECT TITLE
HP	05/21	East Coast College, Suffolk Road
-----	-----	20mph Speed Limit Extension
		SCALE
		FILE No.
		1:1K/1.25K@A4
		PR3983