


KEY:

- Proposed 20mph speed limit extension
- Existing 20mph speed limit
- Existing 30mph speed limit
- Approximate location of signs
- New Access Road to Blofield Surgery
- Proposed No Waiting - At Any Time (Double Yellow Lines)

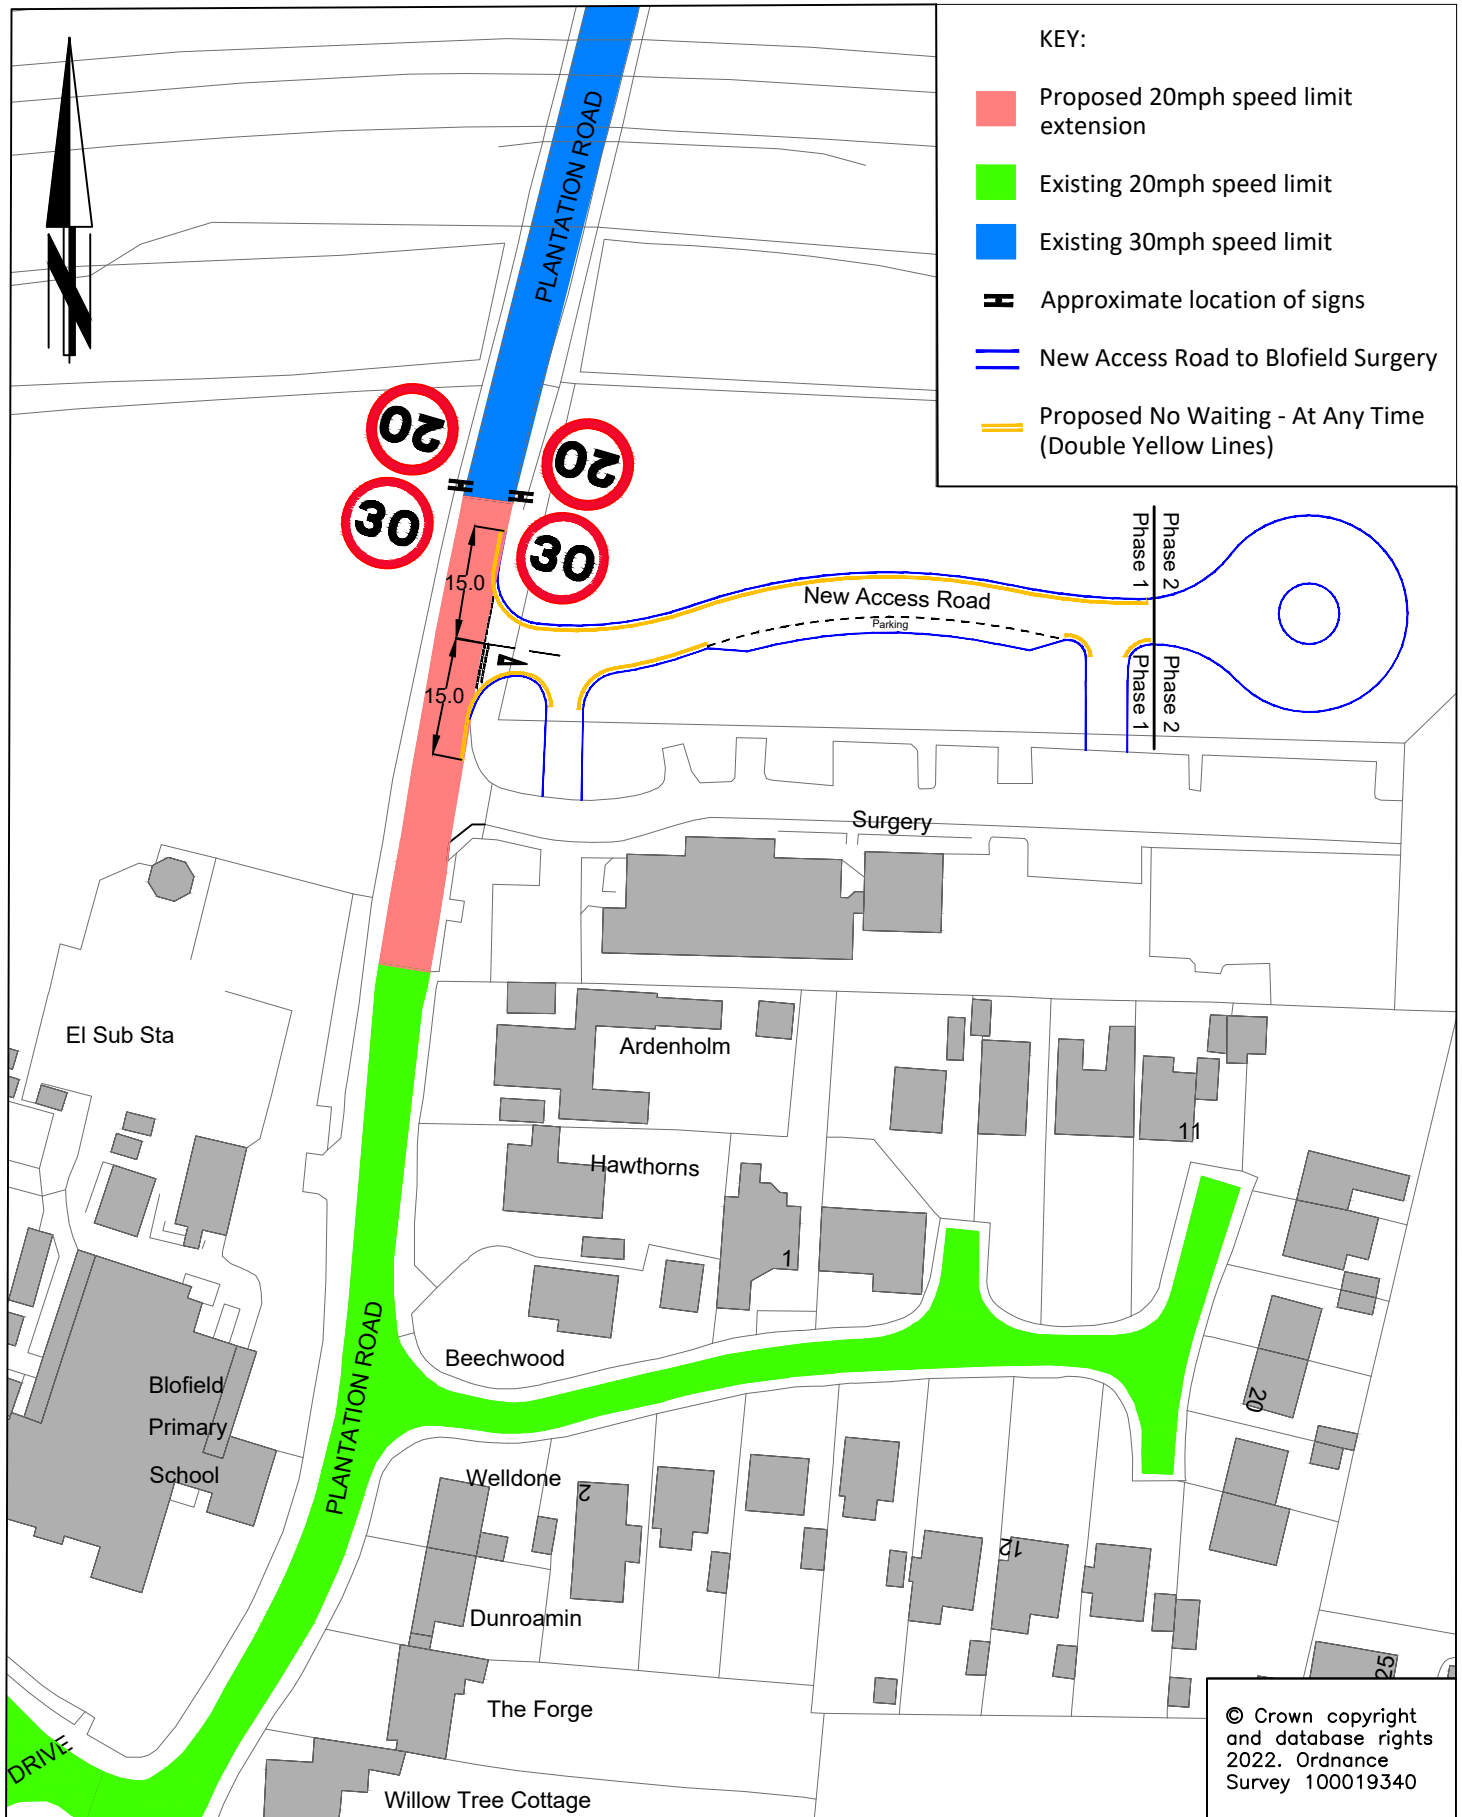

© Crown copyright and database rights 2022. Ordnance Survey 100019340



DRAWING TITLE
**Blofield Surgery Access Road
 Traffic Regulation Order
 Consultation Plan**

Tom McCabe
 Executive Director of
 Community and Environmental Services
 Norfolk County Council
 County Hall
 Martineau Lane
 Norwich NR1 2SG

REV.	DESCRIPTION	DRAWN	CHECKED	DATE

SURVEYED BY	INIT.	DATE	DRAWING No.
OS	OS	2022	PRZ044-001
DESIGNED BY	TWL	01/22	PROJECT TITLE
DRAWN BY	TWL	01/22	PRZ044 Blofield Surgery Access Road
CHECKED BY	TL	02/22	SCALE FILE No.
			NTS@ A4 PRZ044