


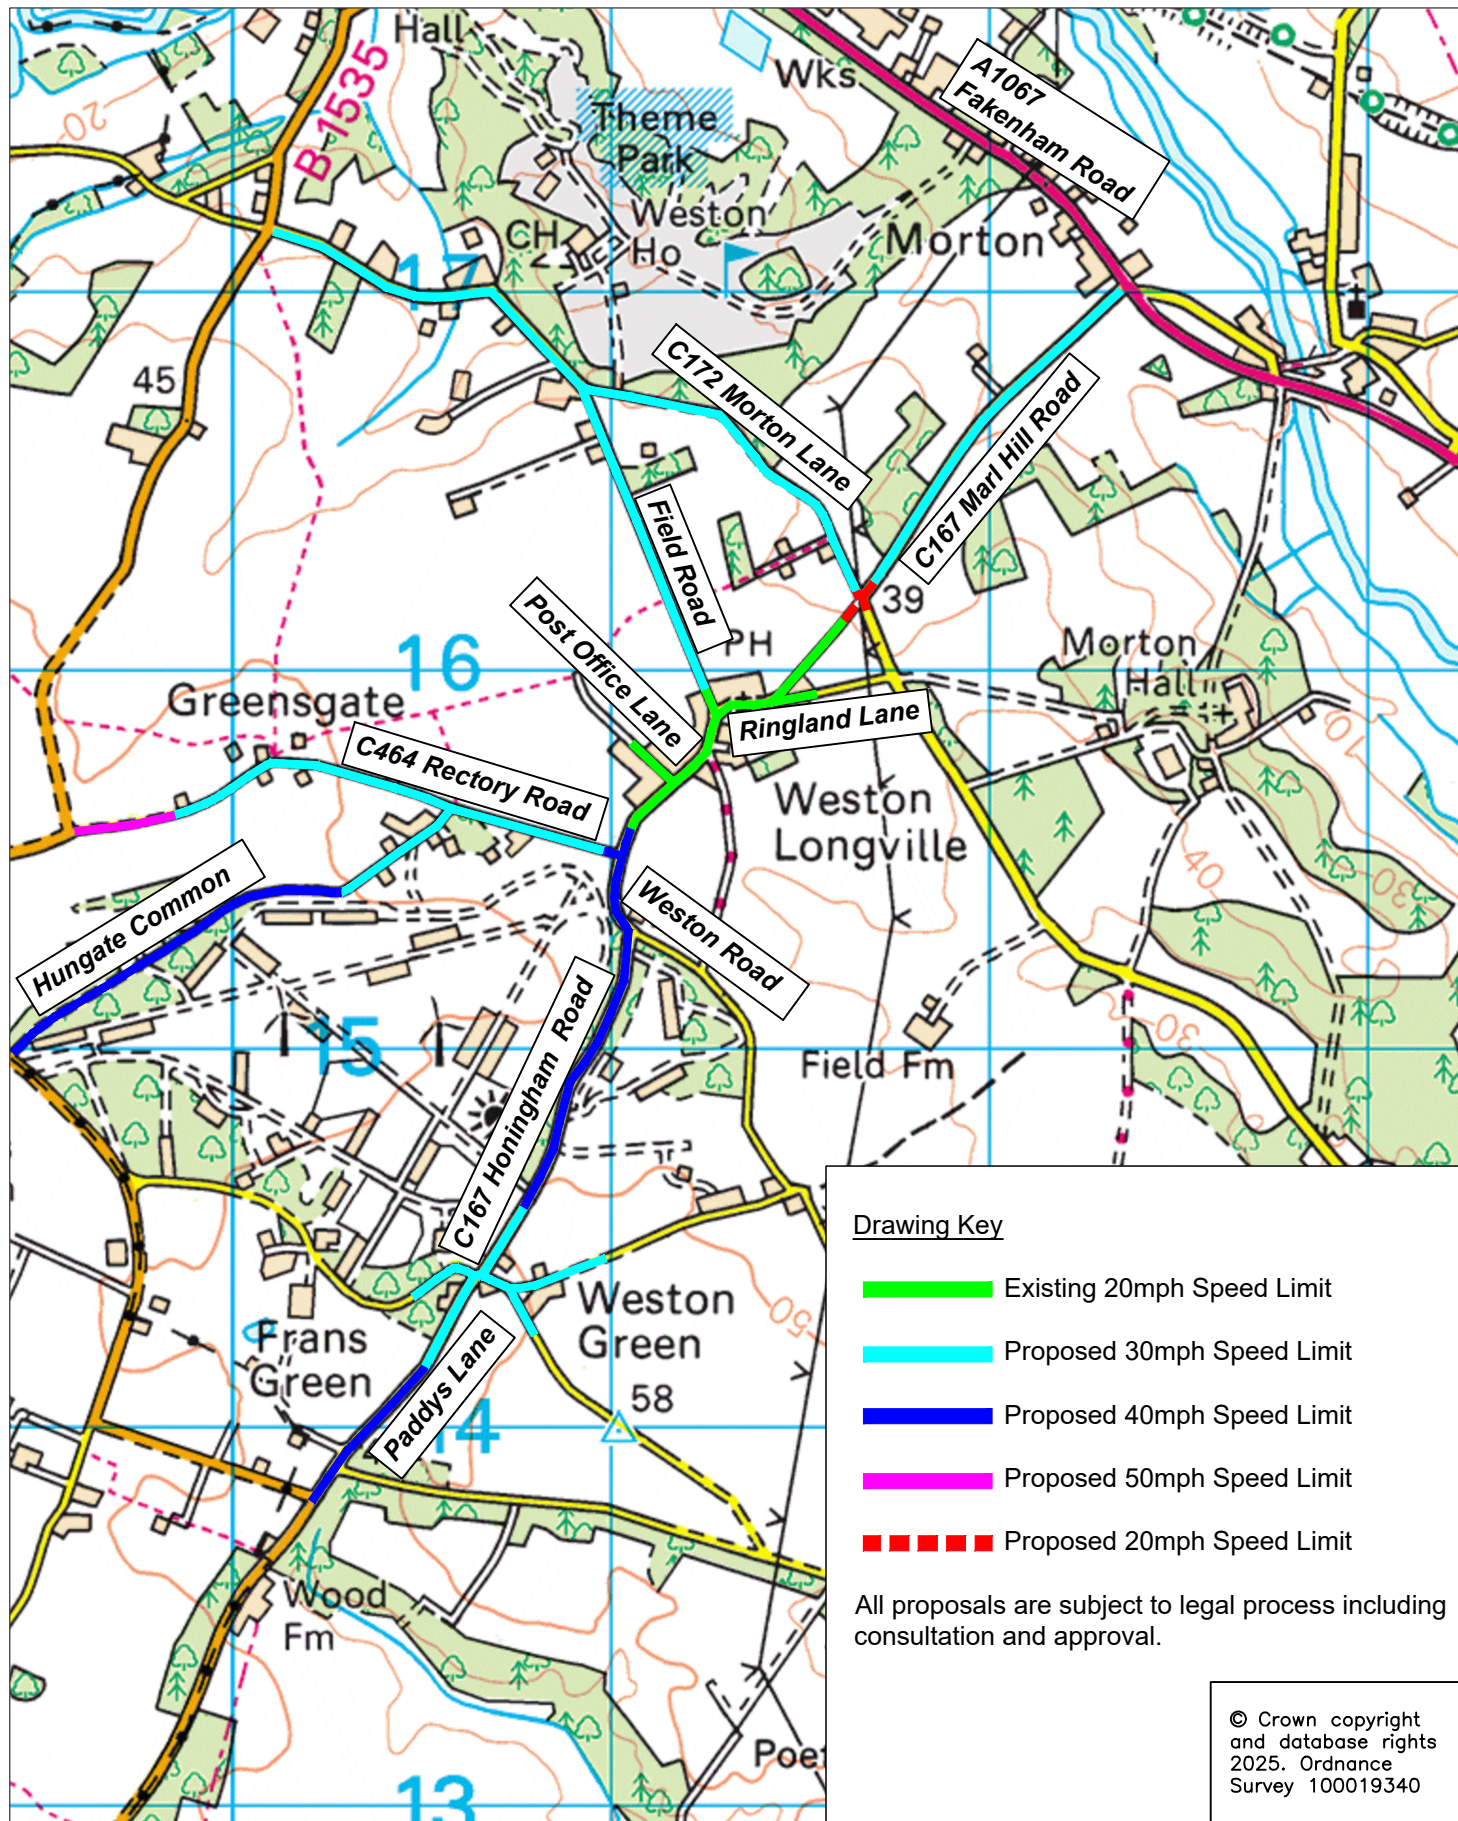

REV.	DESCRIPTION	DRAWN	CHECKED	DATE

	INIT.	DATE	DRAWING No. PJA127-ID-002
SURVEYED BY	OS	01/25	PROJECT TITLE
DESIGNED BY	LG	01/25	Traffic Mitigation Measures
DRAWN BY	LG	01/25	Weston Longville
CHECKED BY	AL	01/25	SCALE RASTER @A4
			FILE No. PJA127

