


SITE LOCATION

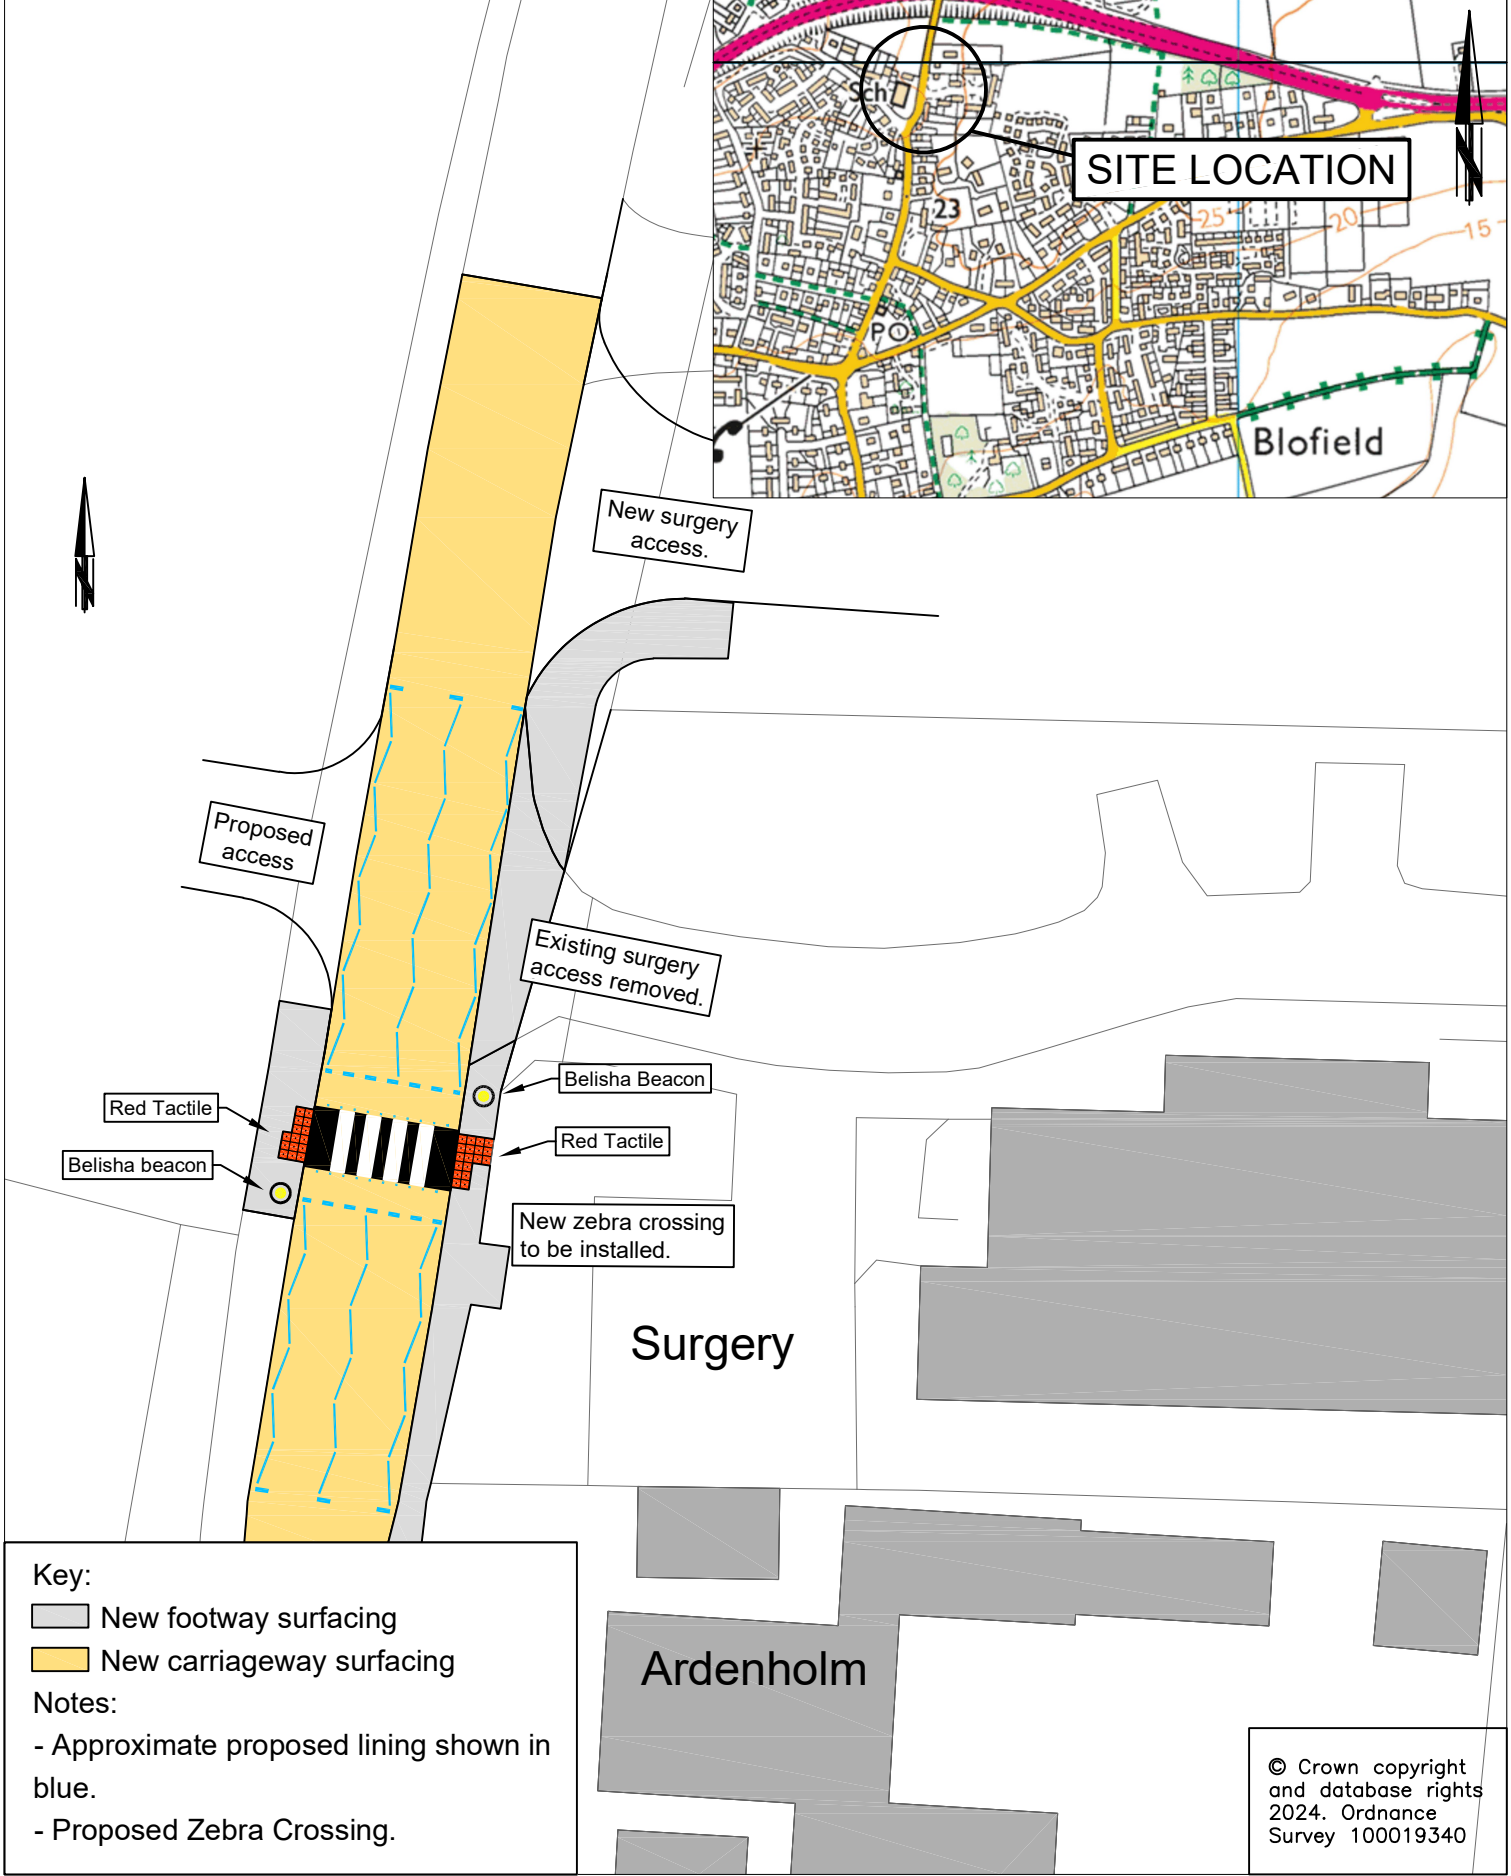

Key:
 [Grey Box] New footway surfacing
 [Yellow Box] New carriageway surfacing

Notes:
 - Approximate proposed lining shown in blue.
 - Proposed Zebra Crossing.

© Crown copyright and database rights 2024. Ordnance Survey 100019340



DRAWING TITLE
 Plantation Road, Blofield
 Zebra Crossing
 Consultation Plan

Grahame Bygrave
 Director of Highways, Transport & Waste
 Norfolk County Council
 County Hall
 Martineau Lane
 Norwich NR1 2DH

REV.	DESCRIPTION	DRAWN	CHECKED	DATE

Drawing Status:

	INIT.	DATE
SURVEYED BY	OS	2024
DESIGNED BY	--	--
DRAWN BY	TWL	05/24
CHECKED BY	--	--

DRAWING No. EC4349-HP4-0100-001
PROJECT TITLE Plantation Road, Blofield Zebra Crossing
SCALE 1:250@ A4
FILE No. EC4349