
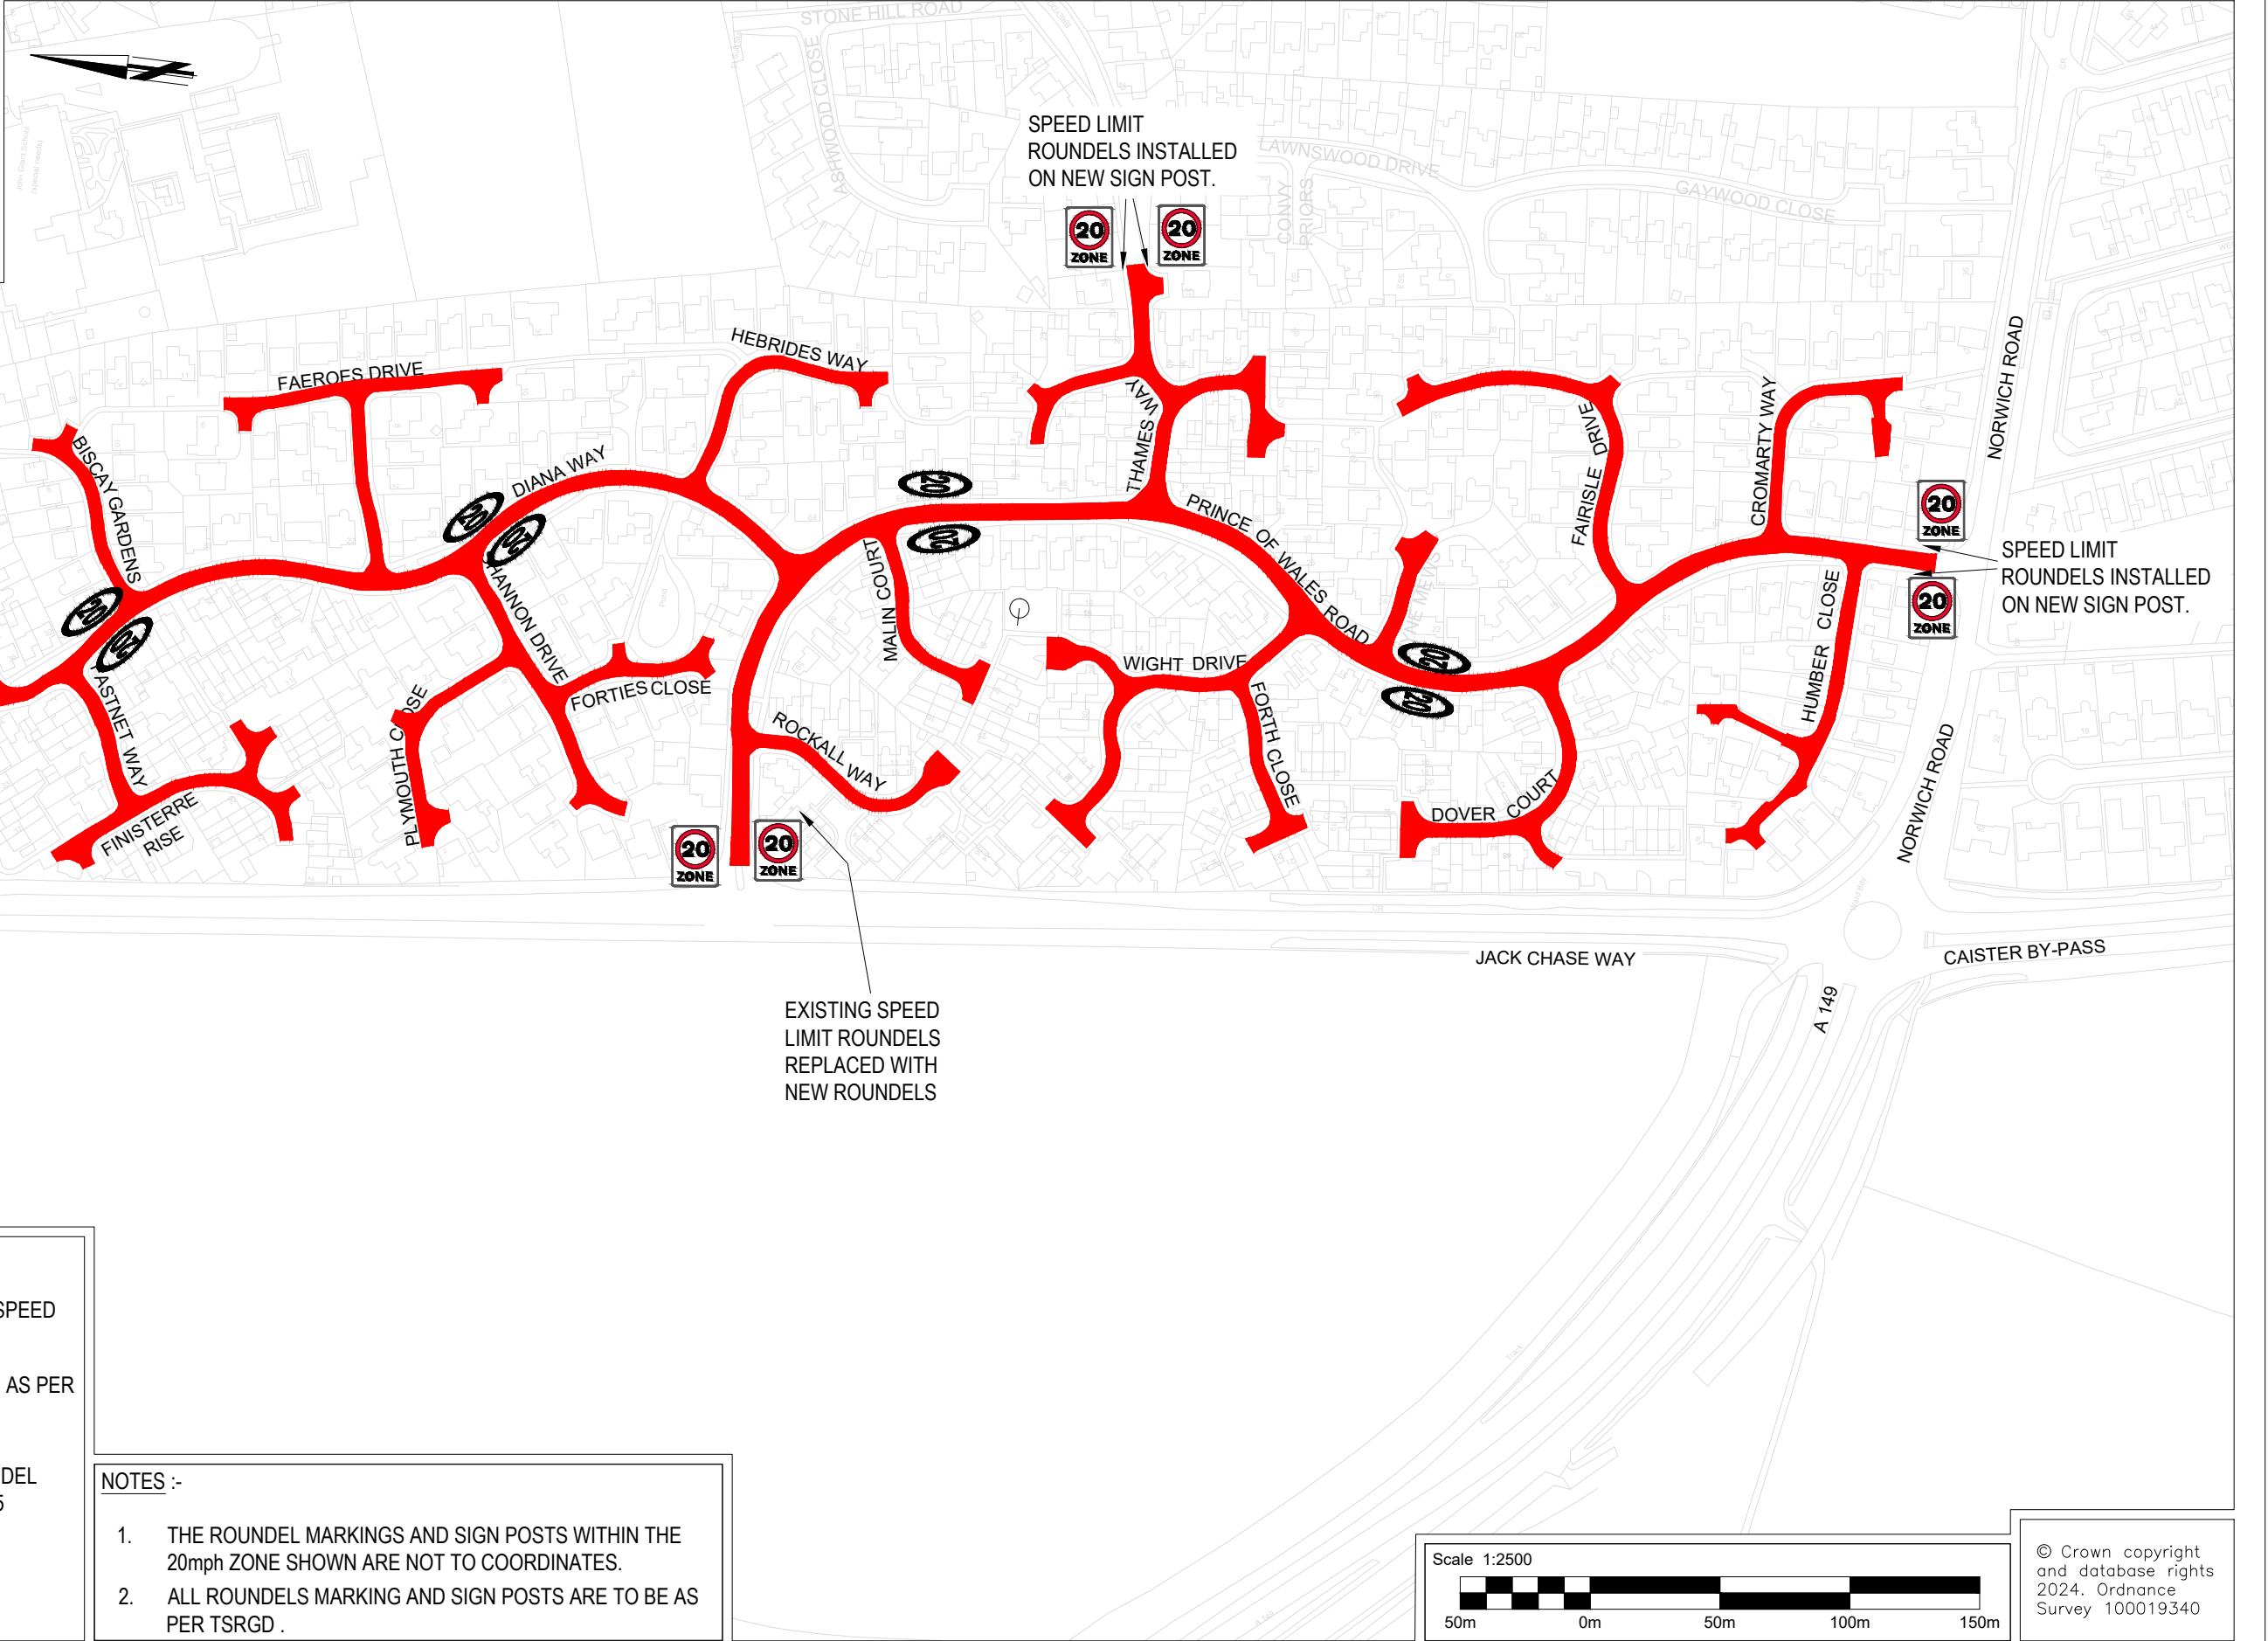


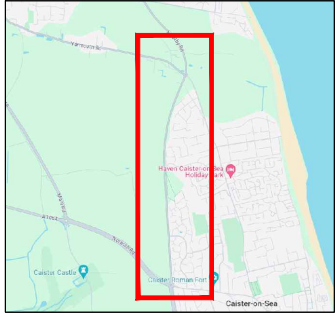

KEY :-

- PROPOSED 20MPH SPEED LIMIT
- 20mph ZONE BOARD AS PER TSRGD DIAG. 674.
- 20mph SPEED ROUNDAL MARKING DIAG. 1065

NOTES :-

- THE ROUNDAL MARKINGS AND SIGN POSTS WITHIN THE 20mph ZONE SHOWN ARE NOT TO COORDINATES.
- ALL ROUNDLES MARKING AND SIGN POSTS ARE TO BE AS PER TSRGD .

REV.	DESCRIPTION	DRAWN BY	CHECKED	DATE
C01	TRO PLAN	PH	BS	14-AUG-24

SURVEYED BY	INITIALS	DATE	DRAWING No.
DESIGNED BY	-	-	PRZ087-000-0100-001
DRAWN BY	PH	14-AUG-24	PROJECT TITLE
CHECKED BY	BS	--	PRZ087 Jack Chase Way
SCALE			FILE No.
1:2500 @A3			PRZ087