

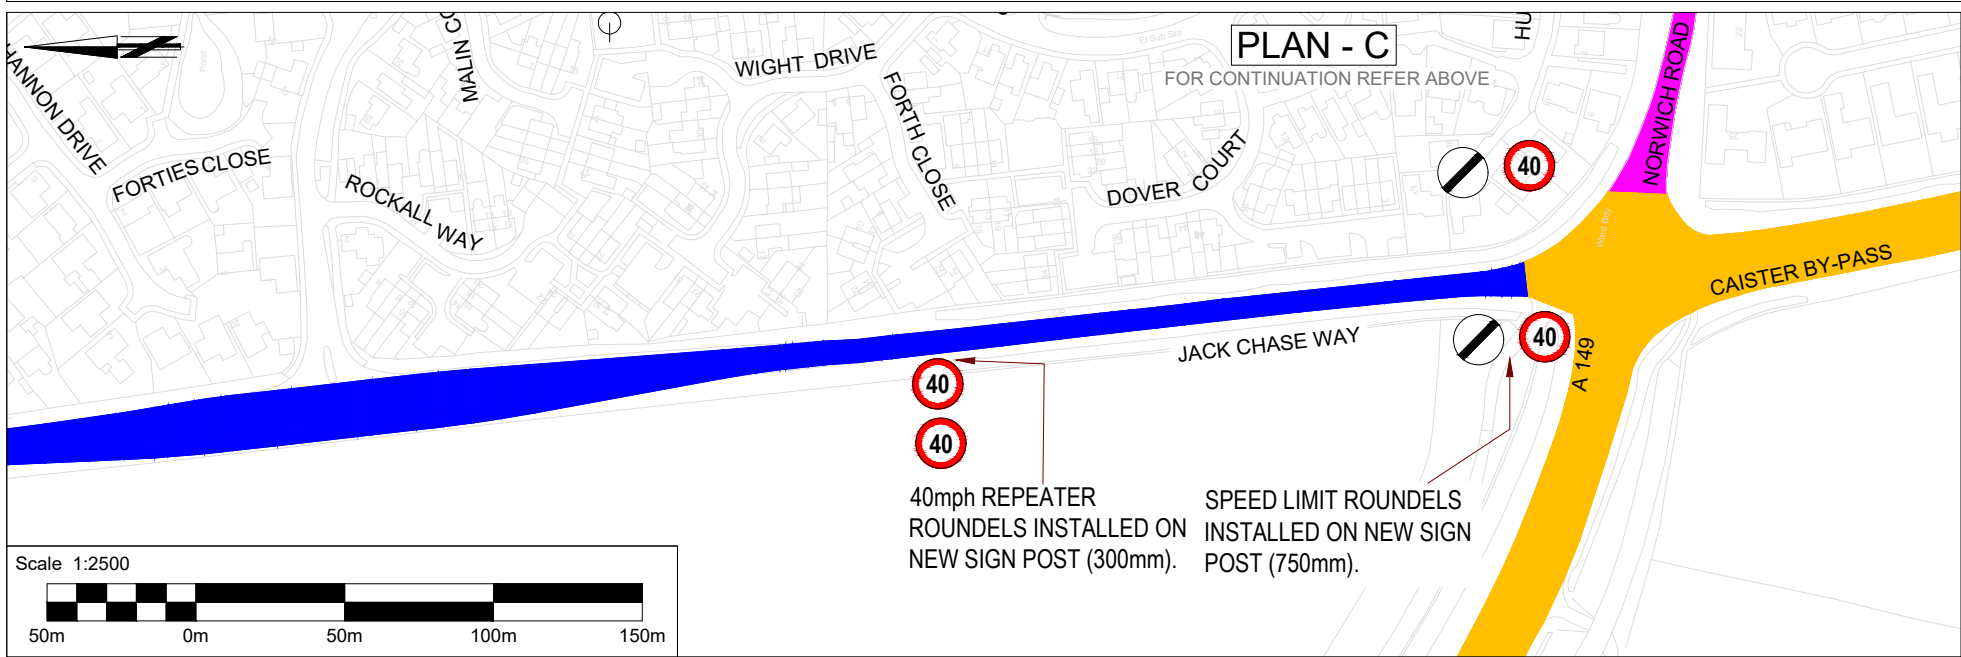
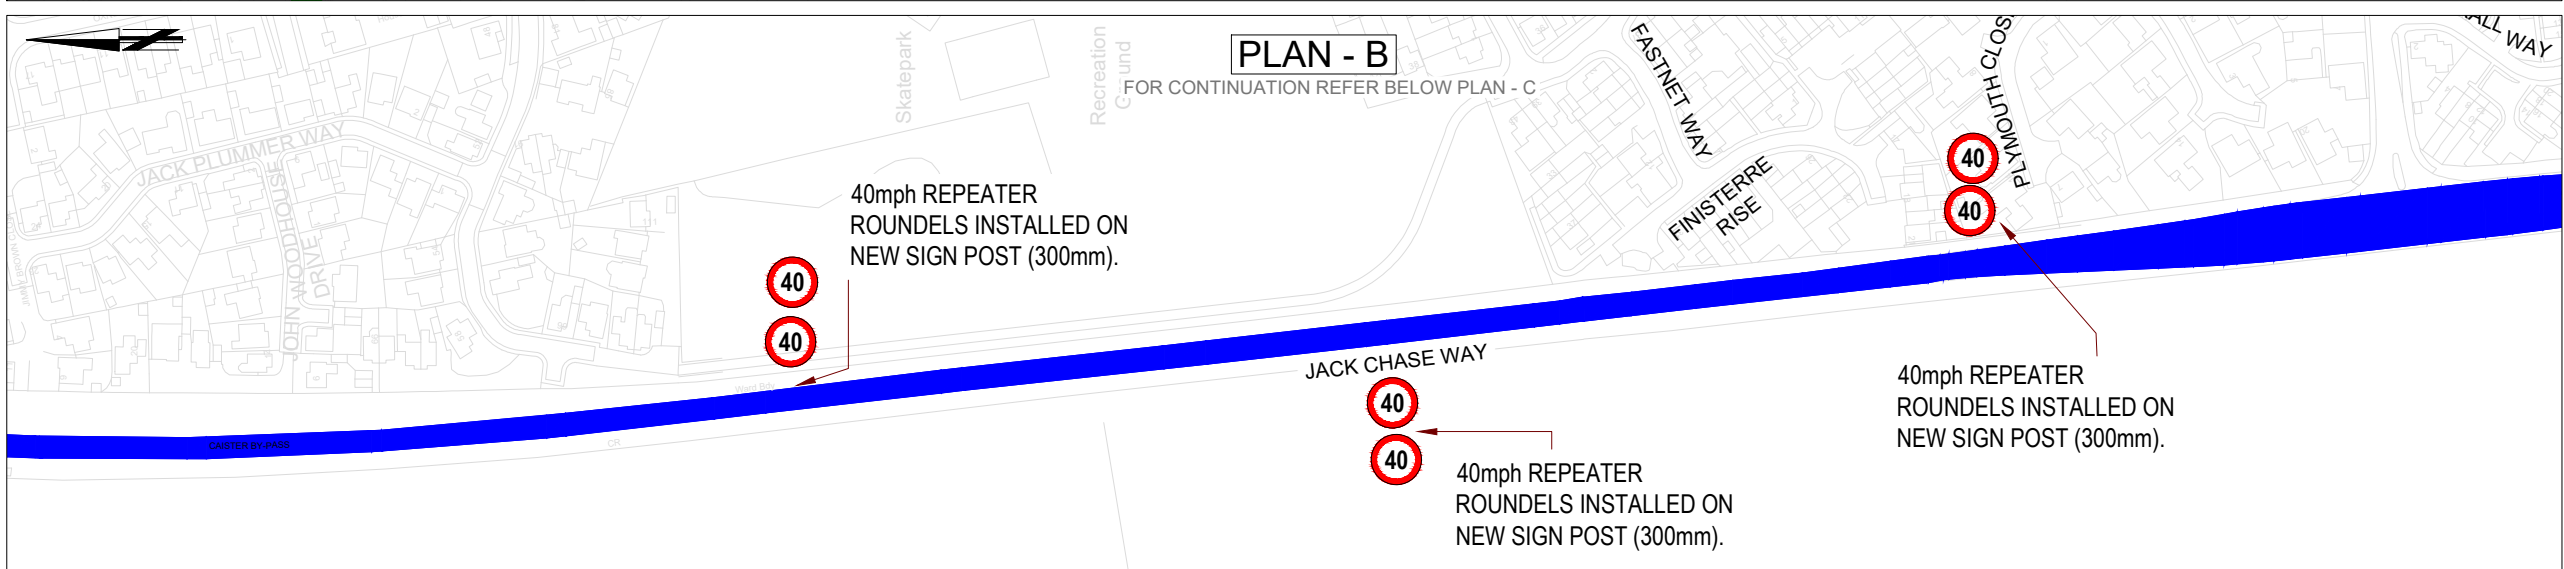


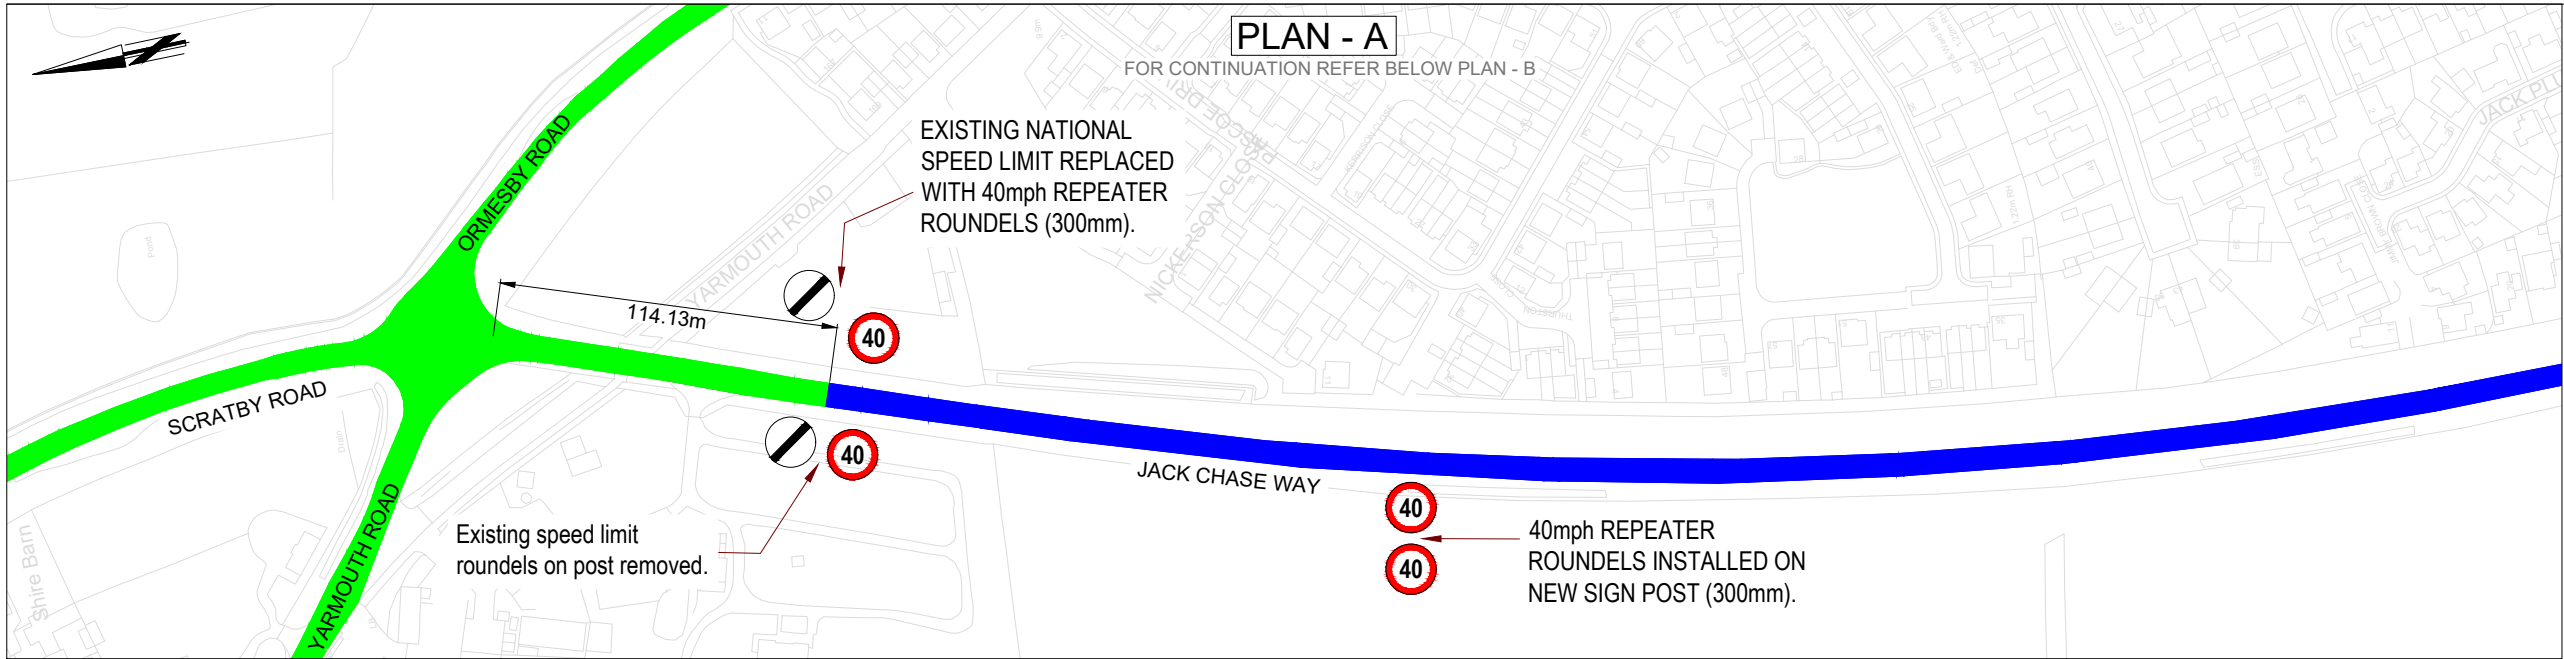

- NOTES :-**
- THE SPEED LIMIT BOARDS ON JACK CHASE WAY ROAD SHALL BE ERECTED AS PER THE LOCATION SHOWN.
- KEY :-**
- PROPOSED 40MPH SPEED LIMIT
 - RETAINED 40MPH SPEED LIMIT
 - RETAINED 30MPH SPEED LIMIT
 - RETAINED NATIONAL SPEED
 - NATIONAL SPEED LIMIT APPLY BOARD AS PER TSRGD DIAG. 671.
 - 40mph SPEED LIMIT BOARD AS PER TSRGD DIAG. 670.

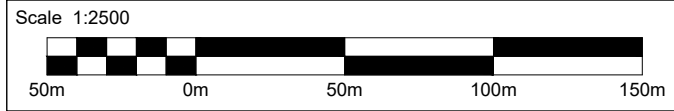

© Crown copyright and database rights 2024. Ordnance Survey 100019340

REV.	DESCRIPTION	DRAWN BY	CHECKED	DATE
C01	TRO PLAN	PH	BS	14-AUG-24

Drawing Status:			DRAWING No.	
SURVEYED BY	-	-	PRZ087-000-0100-002	
DESIGNED BY	-	-	PROJECT TITLE	
DRAWN BY	PH	14-AUG-24	PRZ087 Jack Chase Way	
CHECKED BY	BS	-	SCALE	FILE No.
			1:2500 @A3	PRZ087