


Site Location



EXISTING 50MPH
SIGNS TO BE
REMOVED

EXISTING 40MPH
REPEATER TO
REMAIN

FOR CONTINUATION SEE BELOW

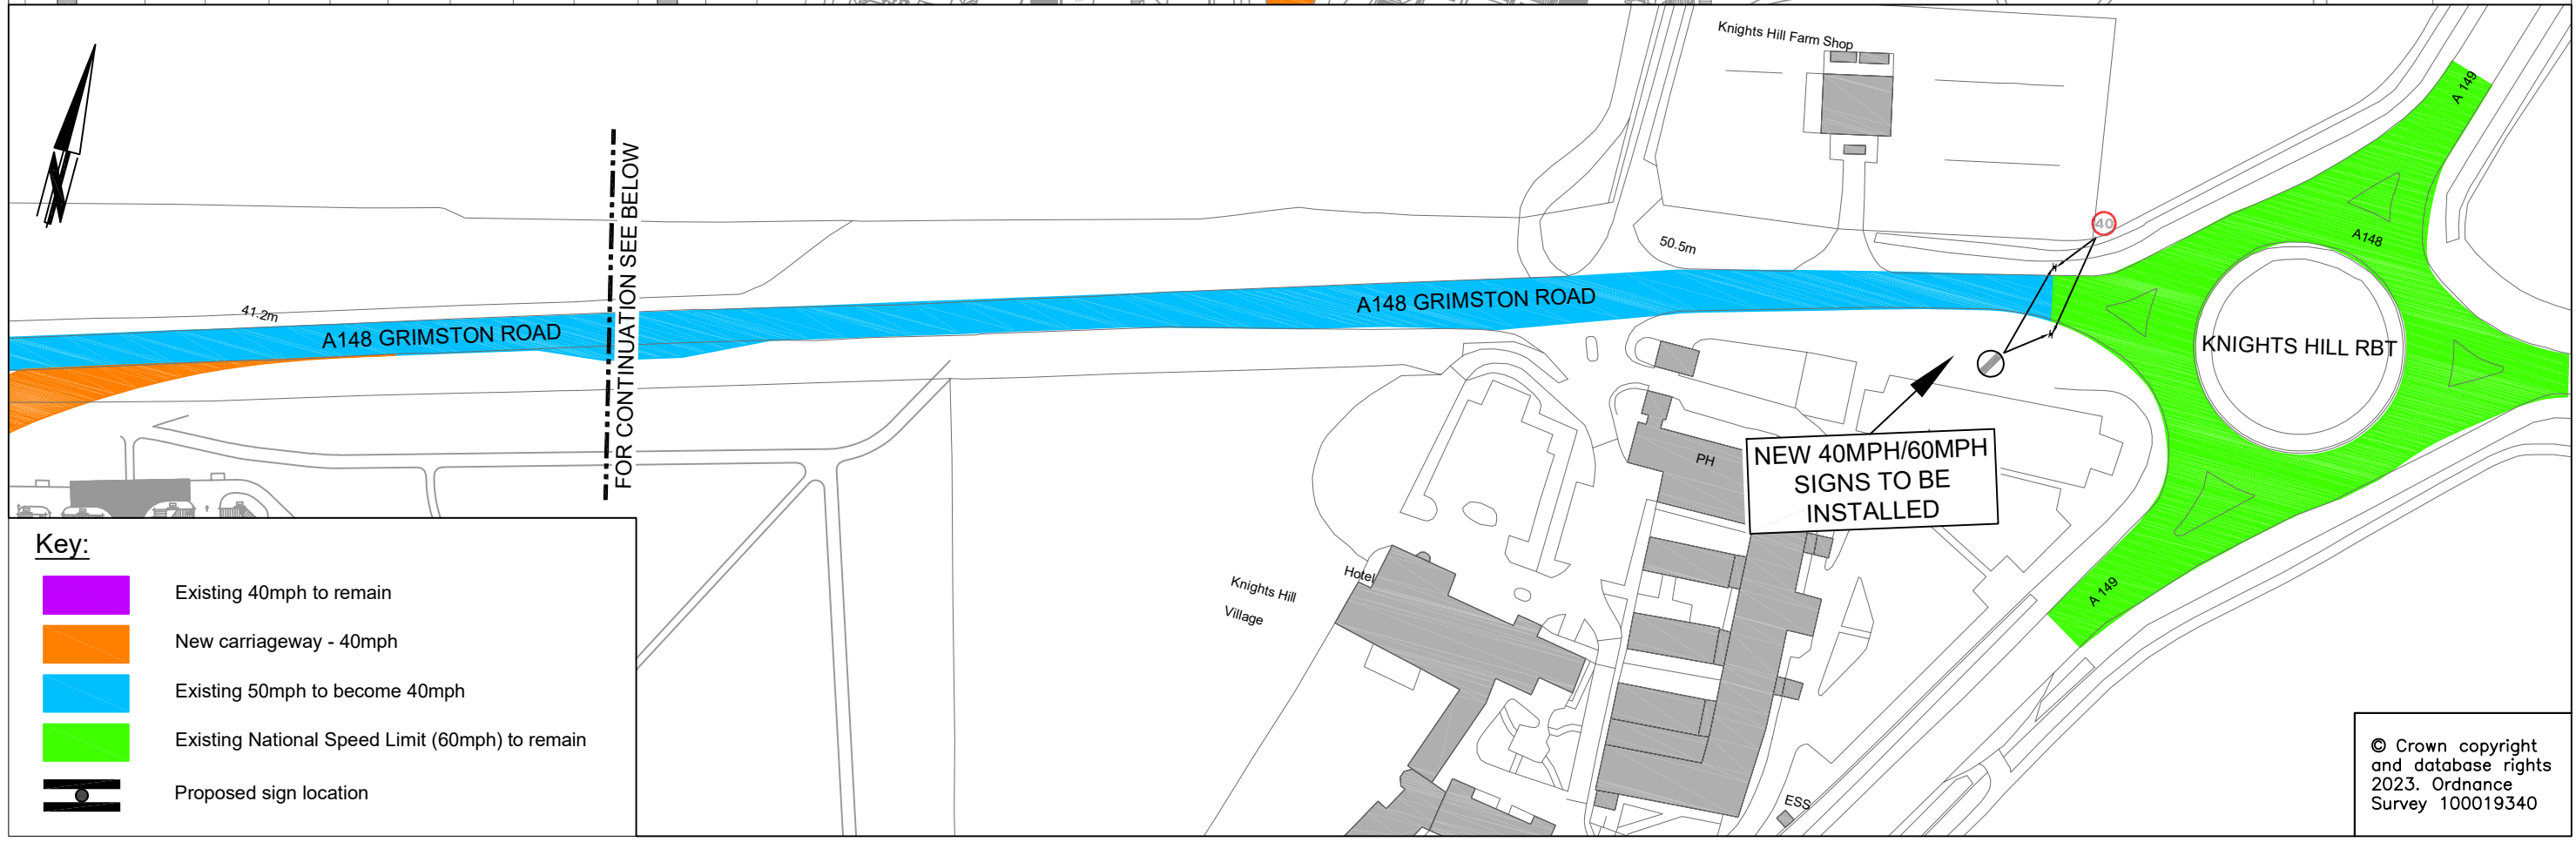

NEW 40MPH/60MPH
SIGNS TO BE
INSTALLED

FOR CONTINUATION SEE BELOW

Key:

- Existing 40mph to remain
- New carriageway - 40mph
- Existing 50mph to become 40mph
- Existing National Speed Limit (60mph) to remain
- Proposed sign location

© Crown copyright
and database rights
2023. Ordnance
Survey 100019340



Grahame Bygrave
Interim Executive Director of
Community and Environmental Services
Norfolk County Council
County Hall, Martineau Lane
Norwich NR1 2SG

DRAWING TITLE
A148 Grimston Road
Speed Limit Changes
Consultation Plan

REV.	DESCRIPTION	DRAWN BY	CHECKED	DATE

SURVEYED BY	INITIALS	DATE	DRAWING No.
OS	OS	2023	PRA030-HP4-0100-001
DESIGNED BY	--	--	PROJECT TITLE
DRAWN BY	TL	10/23	A148 Grimston Road Speed Limit Changes
CHECKED BY	MC	10/23	SCALE FILE No.
			NTS@A3 PRA030