


Key:
 Existing footway to be converted to shared foot/cycleway

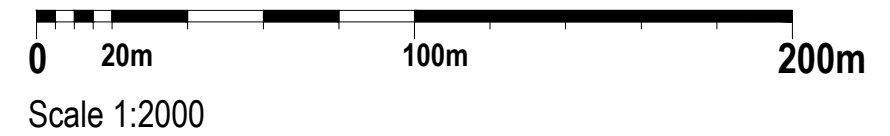

Rev	Description	Date	Drawn	Checked
B	Dimensions added as per Highways comments.			
A	Amended to suit Highways comments.	09.03.20	DTZ	ACC

Drawing Approval Status:-
 N/A Section 104 N/A Section 38 N Section 278

Scale: 1:2000 @ A3

Project: 11-37 Elm High Road, Wisbech

Drawing Number: E3831/300/B

Client:

Wormald Burrows Partnership Ltd
 Civil Engineering Consultants
 12a - 18a Hitchin Street, Biggleswade, SG18 8AX
 Tel: (01767) 317244 Fax: (01767) 315434
 Web: www.wormburp.com Email: engineer@wormburp.com

afaq
 ISO 9001
 Quality

Drawing Description:
Section 278 Works - Elm High Road Conversion from Footway to Shared Foot/Cycleway Plan

Client Reference:		
Designed By: ACC Date: 10.10.18	Drawn By: DTZ Date: 30.01.20	Checked By: ACC Date: 30.10.20

East Anglian Property Developments Ltd
 Gaywood Hall
 Gaywood Hall Drive
 Gaywood, Kings Lynn
 PE30 4EE