


Key:

- Proposed At Any Time Waiting Restriction
- Existing At Any Time Waiting Restriction

NOTES:

- THIS DRAWING IS BASED ON AN ORDNANCE SURVEY PLAN, THEREFORE THERE MAY BE INACCURACIES WITH THE LAYOUT.
- ALL SETTING OUT TO BE AGREED ON SITE WITH THE SUPERVISOR BEFORE COMMENCING THE WORKS

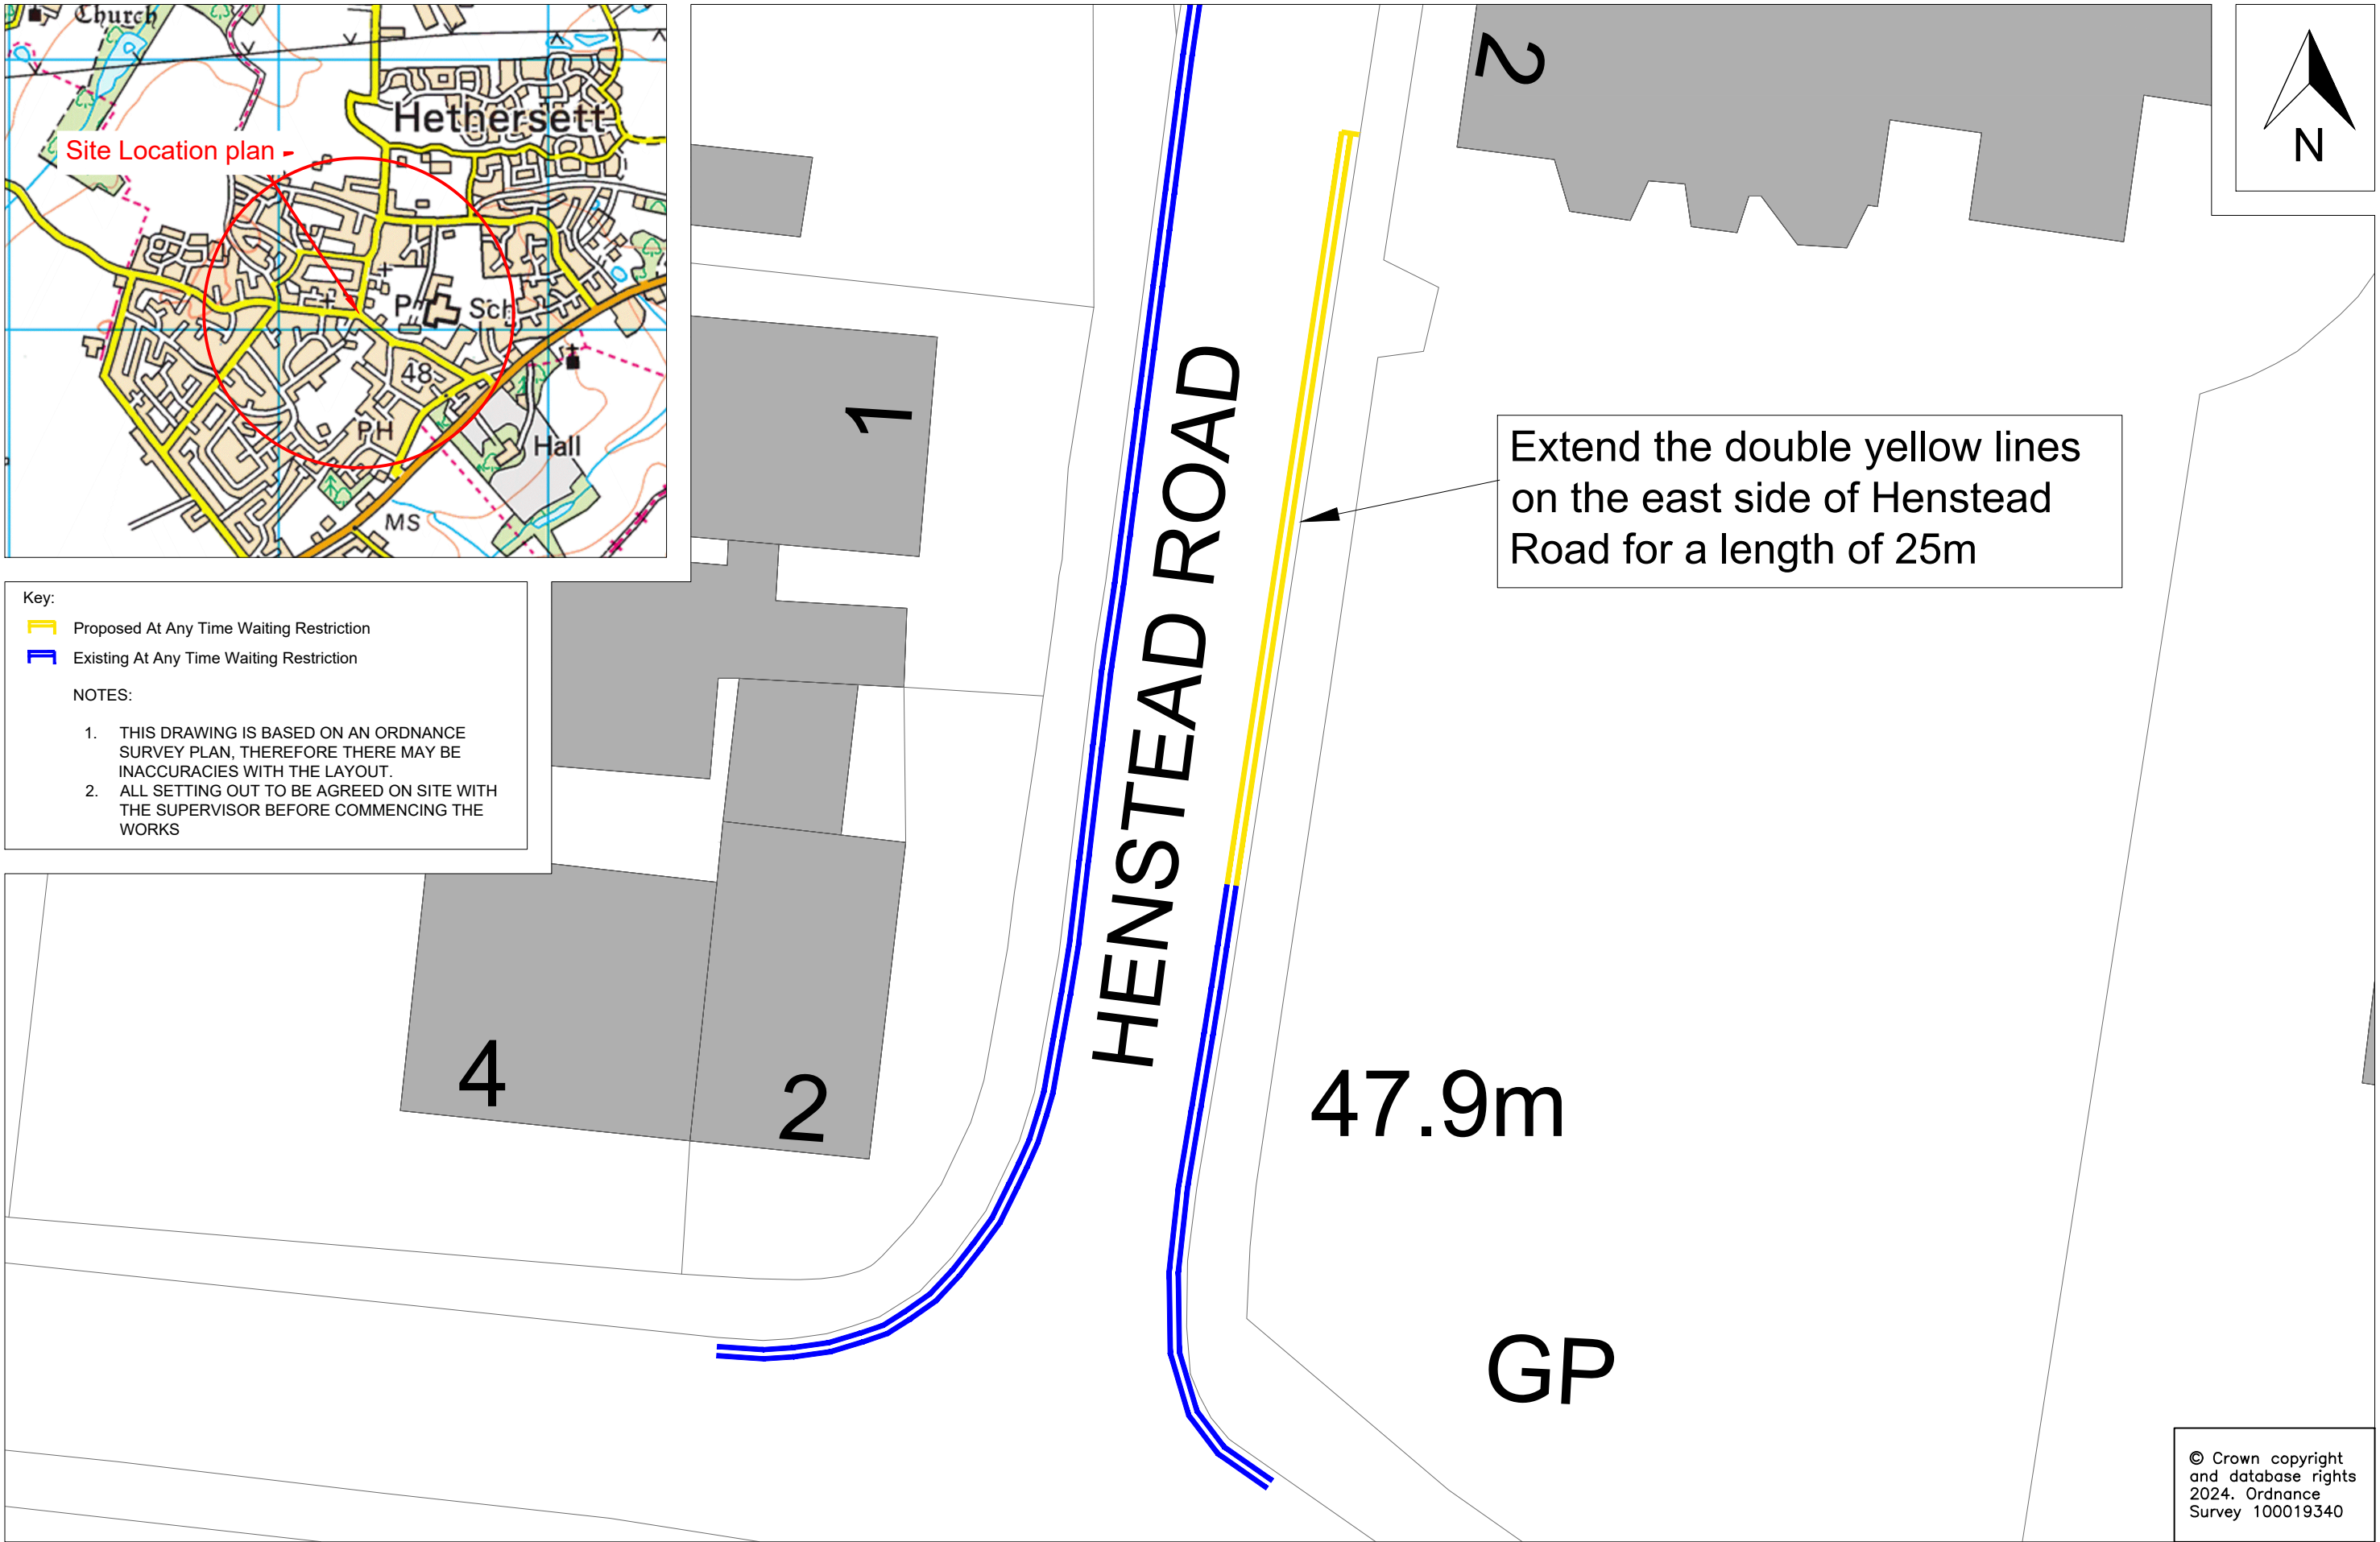

© Crown copyright
and database rights
2024. Ordnance
Survey 100019340

REV.	DESCRIPTION	DRAWN BY	CHECKED	DATE

	INITIALS	DATE	DRAWING No.
			PLB229 - 002
SURVEYED BY	OS	2024	PROJECT TITLE
DESIGNED BY	HK	10/24	RSCF Parking Scheme TRO
DRAWN BY	HK	10/24	Hethersett, Henstead Road
CHECKED BY			SCALE
			1:200 @A3
			FILE No.
			PLB229