


© Crown copyright and database rights 2024. Ordnance Survey 100019340

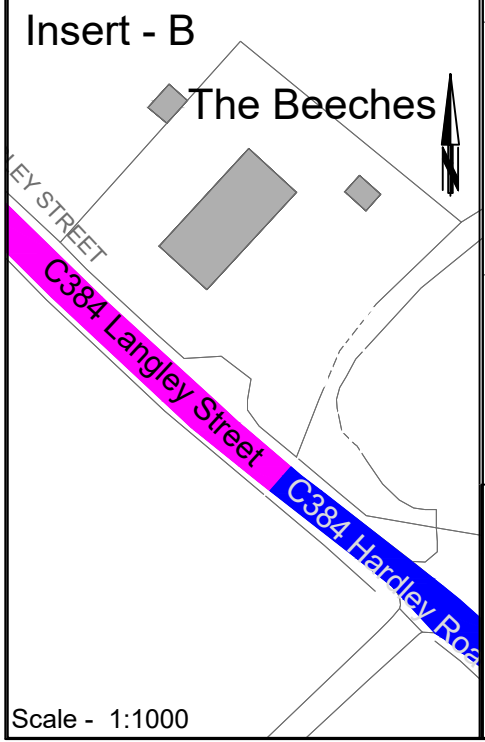

DRAWING TITLE
Langley with Hardley: Langley Street and Langley Green
Extension of 30 MPH
TRO location plan



Grahame Bygrave
Director of Highways, Transport & Waste
Norfolk County Council
County Hall
Martineau Lane
Norwich NR1 2DH

REV.	DESCRIPTION	DRAWN	CHECKED	DATE
A	Road name added	BR	JR	09/24

INIT.	DATE	DRAWING No.
SURVEYED BY OS	7/2024	PLB224-HPD-0100-001
DESIGNED BY BR	7/2024	PROJECT TITLE
DRAWN BY BR	7/2024	Langley TRO
CHECKED BY JR	7/2024	Extension of 30MPH
		SCALE 1:10000 @ A4
		FILE No. PLB224