


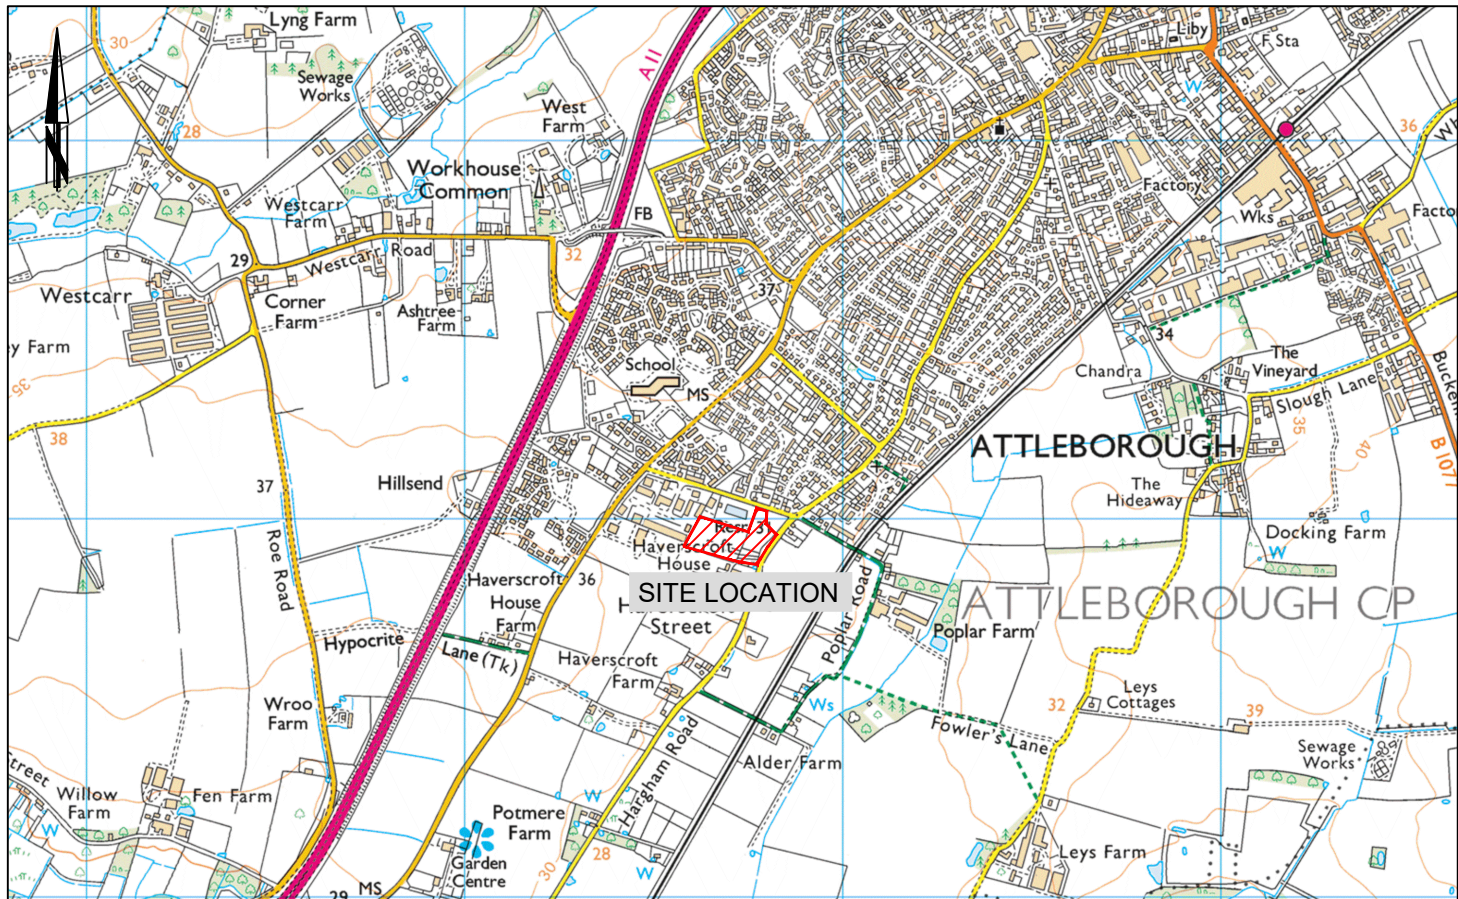

Grahame Bygrave
Director of Highways, Transport & Waste
Norfolk County Council
County Hall
Martineau Lane
Norwich NR1 2DH

REV.	DESCRIPTION	DRAWN	CHECKED	DATE

SURVEYED BY	INIT.	DATE	DRAWING No.
OS	OS	2024	PRZ178-HD2-0000-002
DESIGNED BY	WB	09/24	PROJECT TITLE
WB	WB	09/24	20mph TRO - HARGHAM ROAD
CHECKED BY	BH	11/24	ATTLEBOROUGH
BH	BH	11/24	SCALE
			NTS
			FILE No.
			PRZ178