


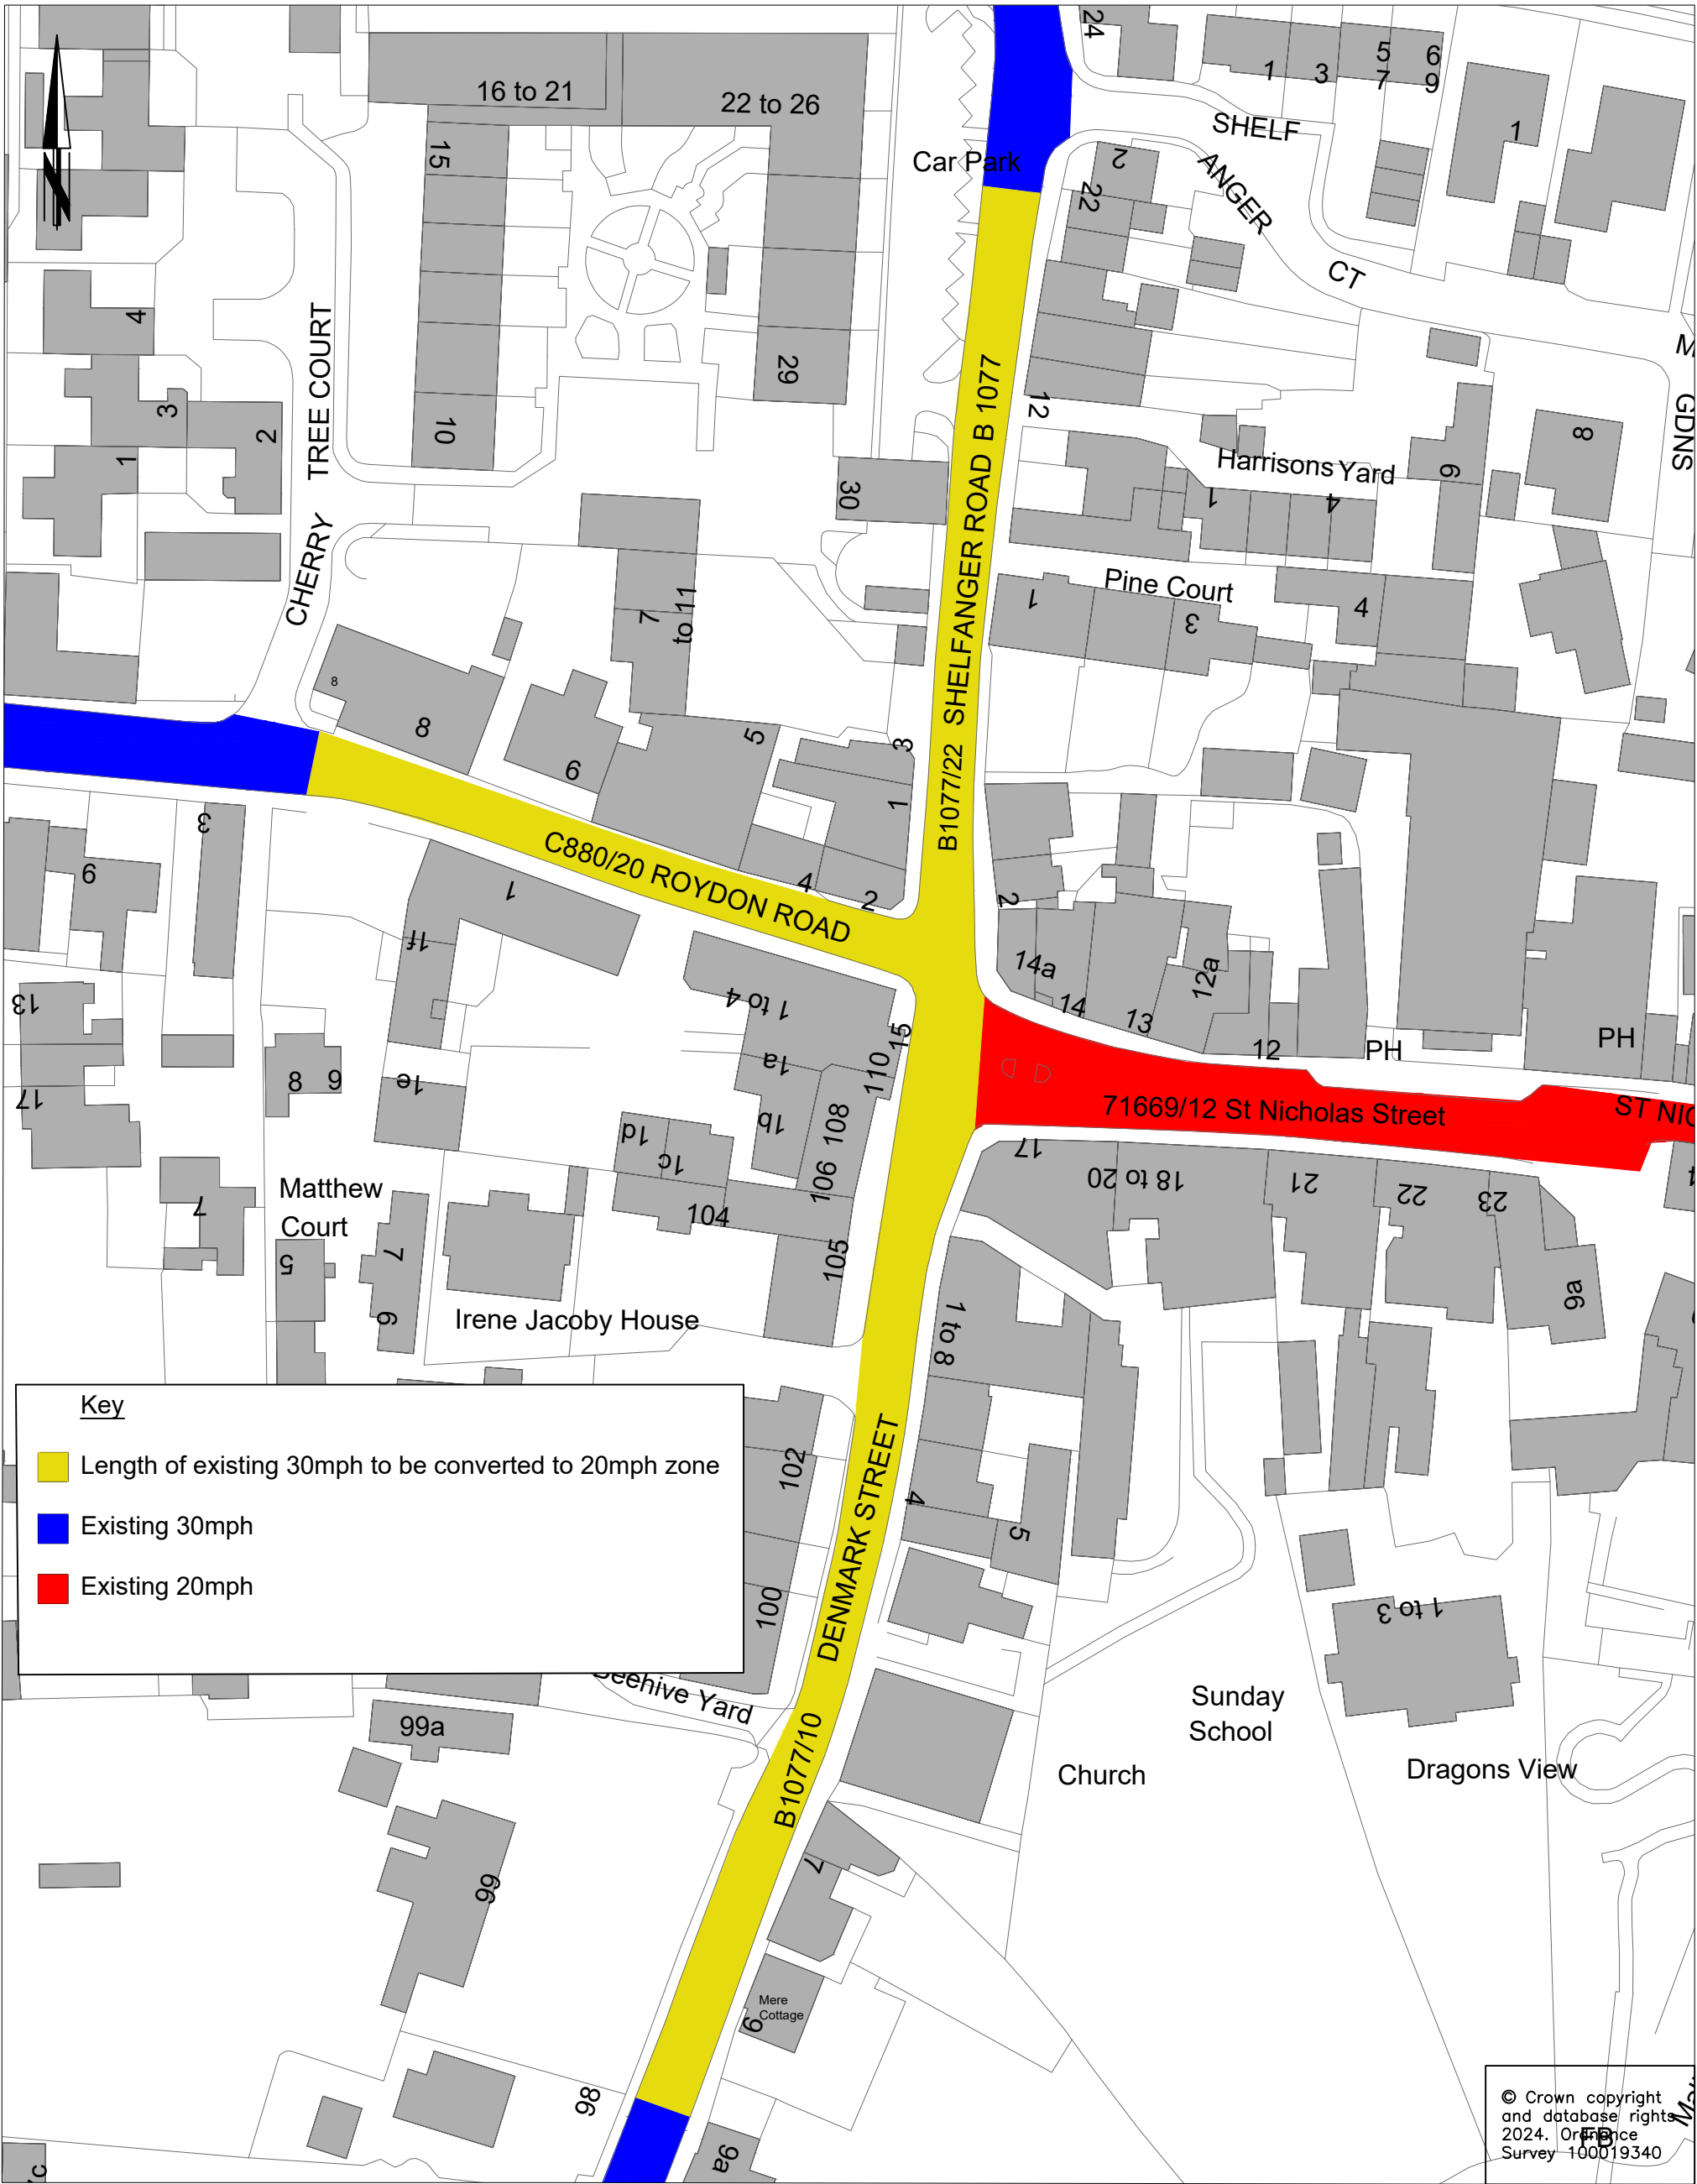

REV.	DESCRIPTION	DRAWN	CHECKED	DATE

SURVEYED BY	OS	DATE	2024	DRAWING No.	PLA296-HP3-1200-002
DESIGNED BY	CQ	12/24		PROJECT TITLE	DISS - 20MPH ZONE
DRAWN BY	CQ	12/24		DENMARK ST/SHELFANGER RD	
CHECKED BY	JR	12/24		SCALE	FILE No.
				NTS	PLA296