

KEY

 Proposed Contraflow Bus and Cycle Lane

© Crown copyright and database rights 2020. Ordnance Survey 100019340

Funded by:




Tom McCabe
 Executive Director of
 Community and Environmental Services
 Norfolk County Council
 County Hall, Martineau Lane
 Norwich NR1 2SG

DRAWING TITLE
 PJA074 Thorpe Road Contraflow
 Proposed Contraflow Bus Lane
 Sheet 1 of 2

REV.	DESCRIPTION	DRAWN BY	CHECKED	DATE

SURVEYED BY	INITIALS	DATE	DRAWING No.
OS/PC		2020	PJA074-ID-TRO-003
DESIGNED BY	DN	10/20	PROJECT TITLE
DRAWN BY	DN	10/20	Transforming Cities
CHECKED BY	DG	10/20	Thorpe Road Bus Contraflow
			SCALE
			1:500@A3
			FILE No.
			PJA074

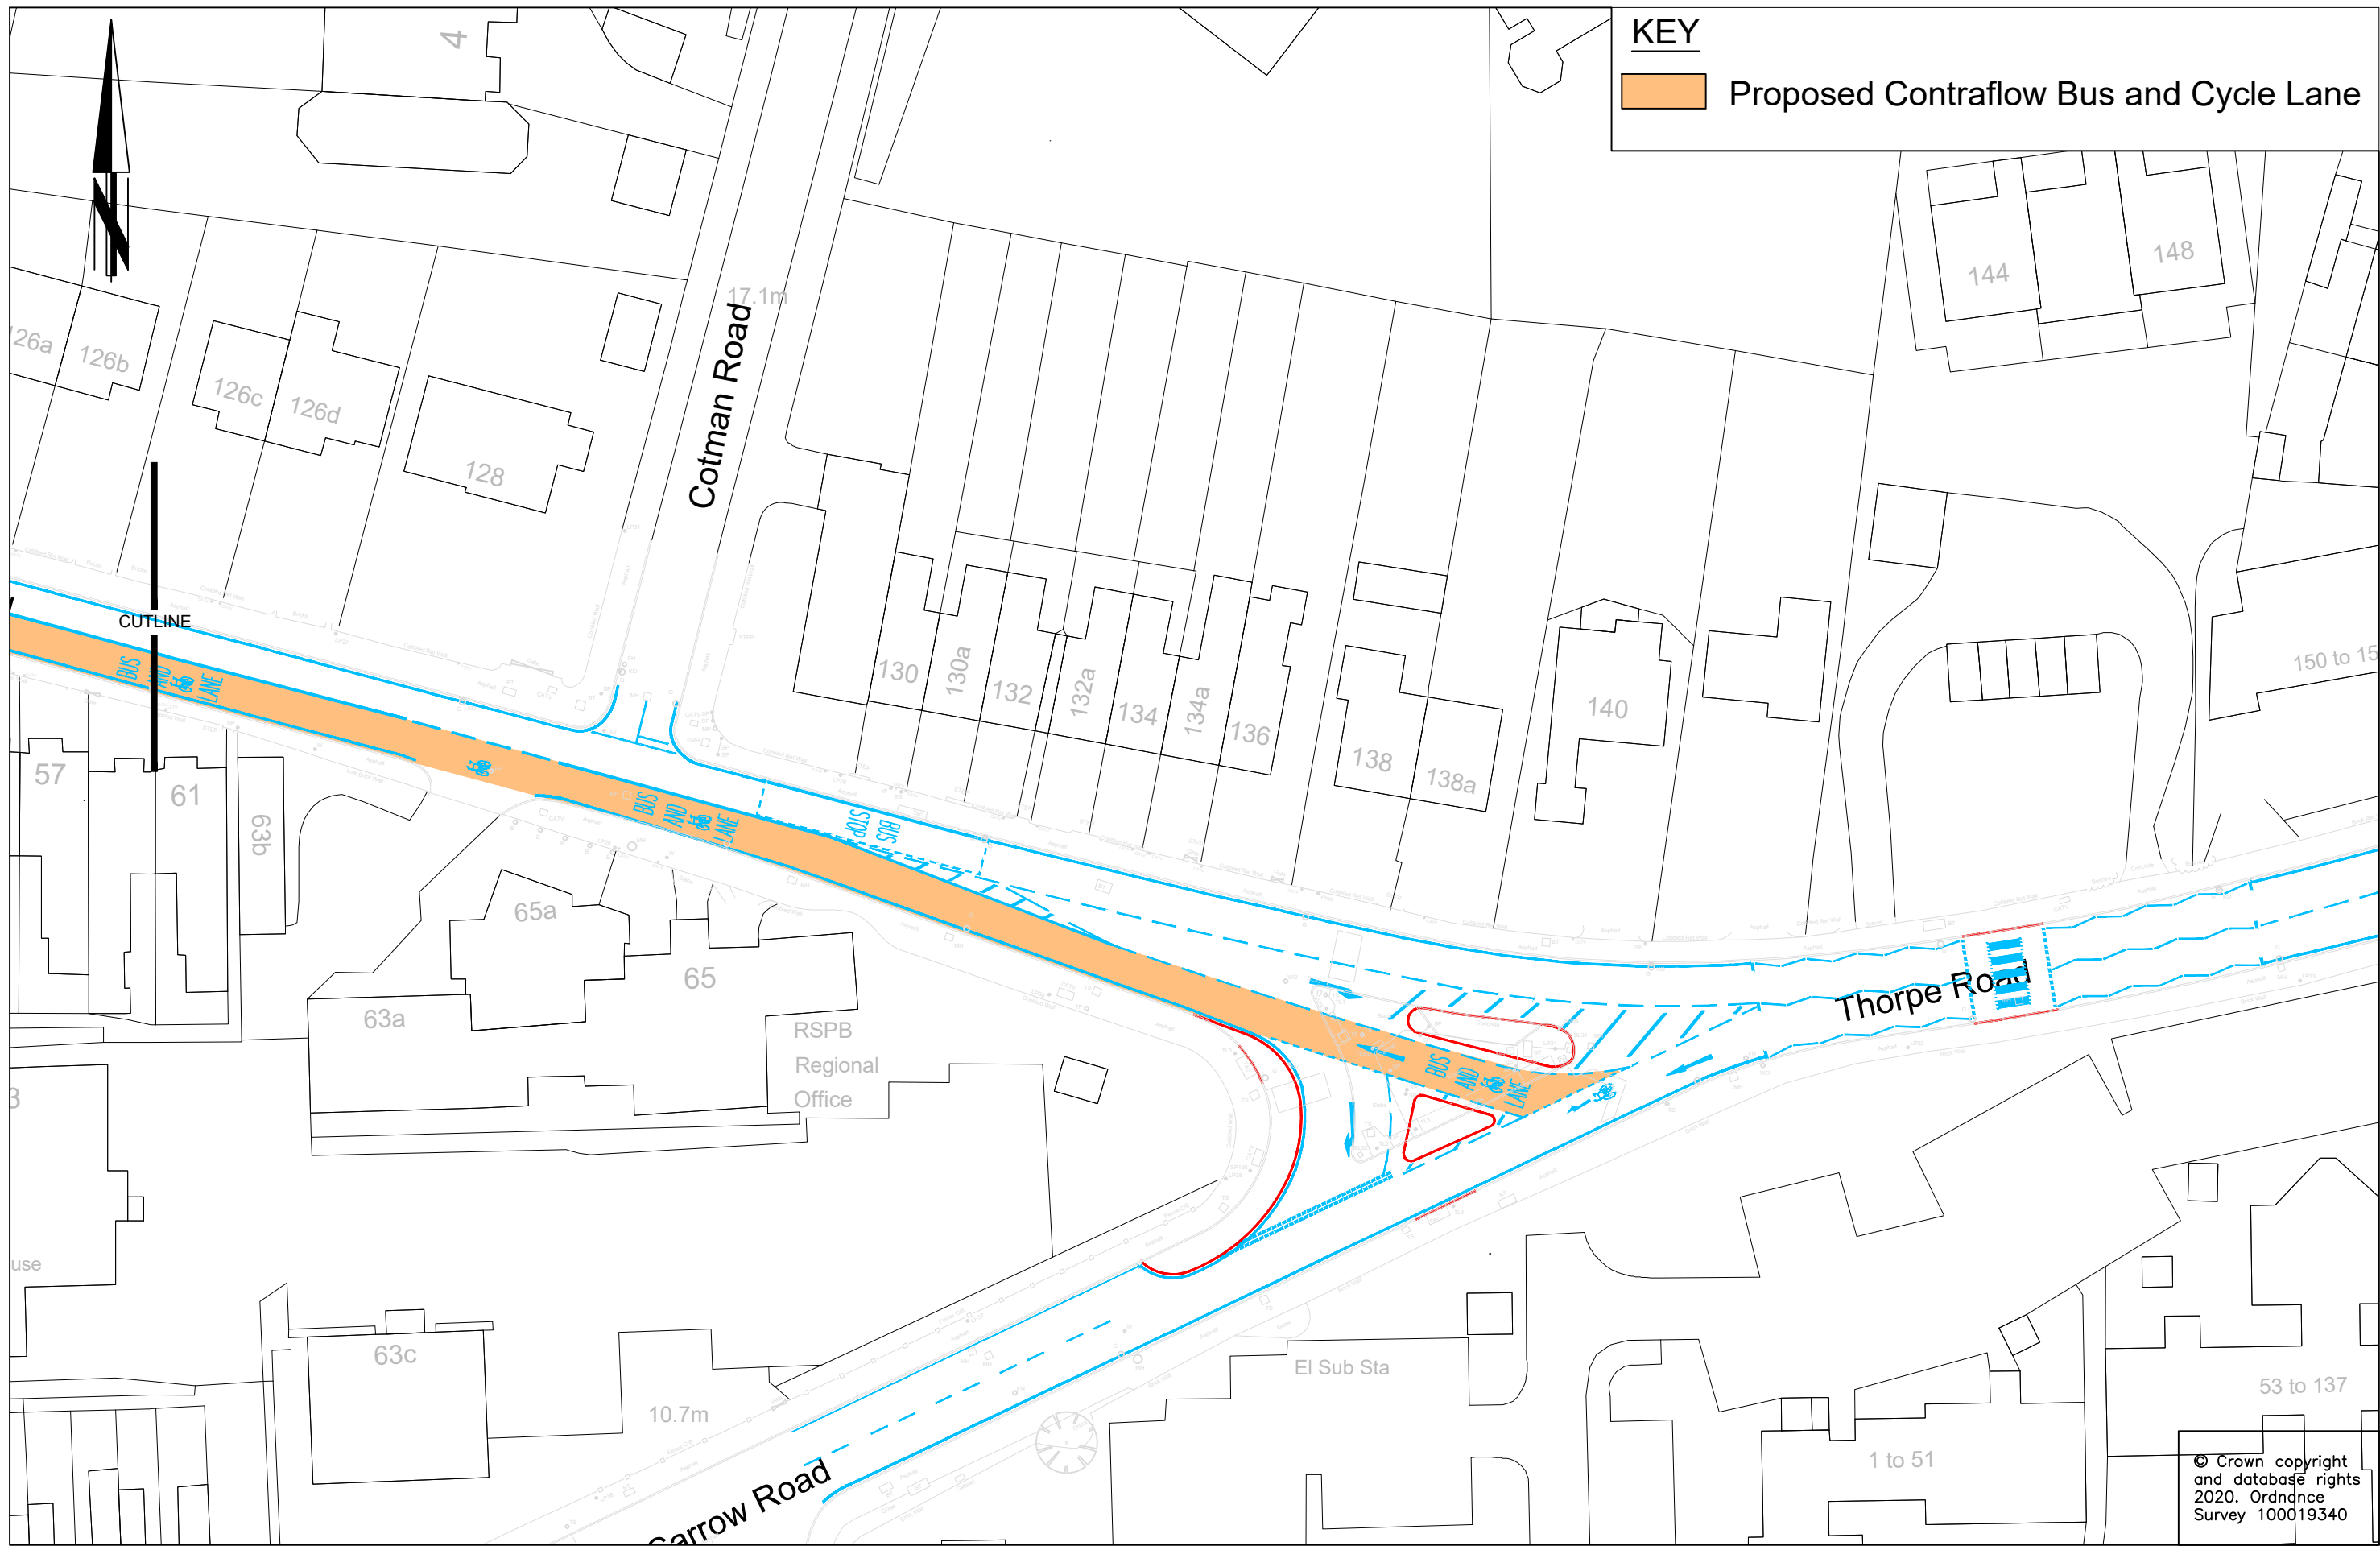

KEY

 Proposed Contraflow Bus and Cycle Lane

© Crown copyright and database rights 2020. Ordnance Survey 100019340

Funded by:



Tom McCabe
 Executive Director of
 Community and Environmental Services
 Norfolk County Council
 County Hall, Martineau Lane
 Norwich NR1 2SG

DRAWING TITLE
 PJA074 Thorpe Road Contraflow
 Proposed Contraflow Bus Lane
 Sheet 2 of 2

REV.	DESCRIPTION	DRAWN BY	CHECKED	DATE

SURVEYED BY	INITIALS	DATE	DRAWING No.
OS/PC		2020	PJA074-ID-TRO-004
DESIGNED BY	DN	10/20	PROJECT TITLE
DRAWN BY	DN	10/20	Transforming Cities
CHECKED BY	DG	10/20	Thorpe Road Bus Contraflow
			SCALE
			1:500@A3
			FILE No.
			PJA074