


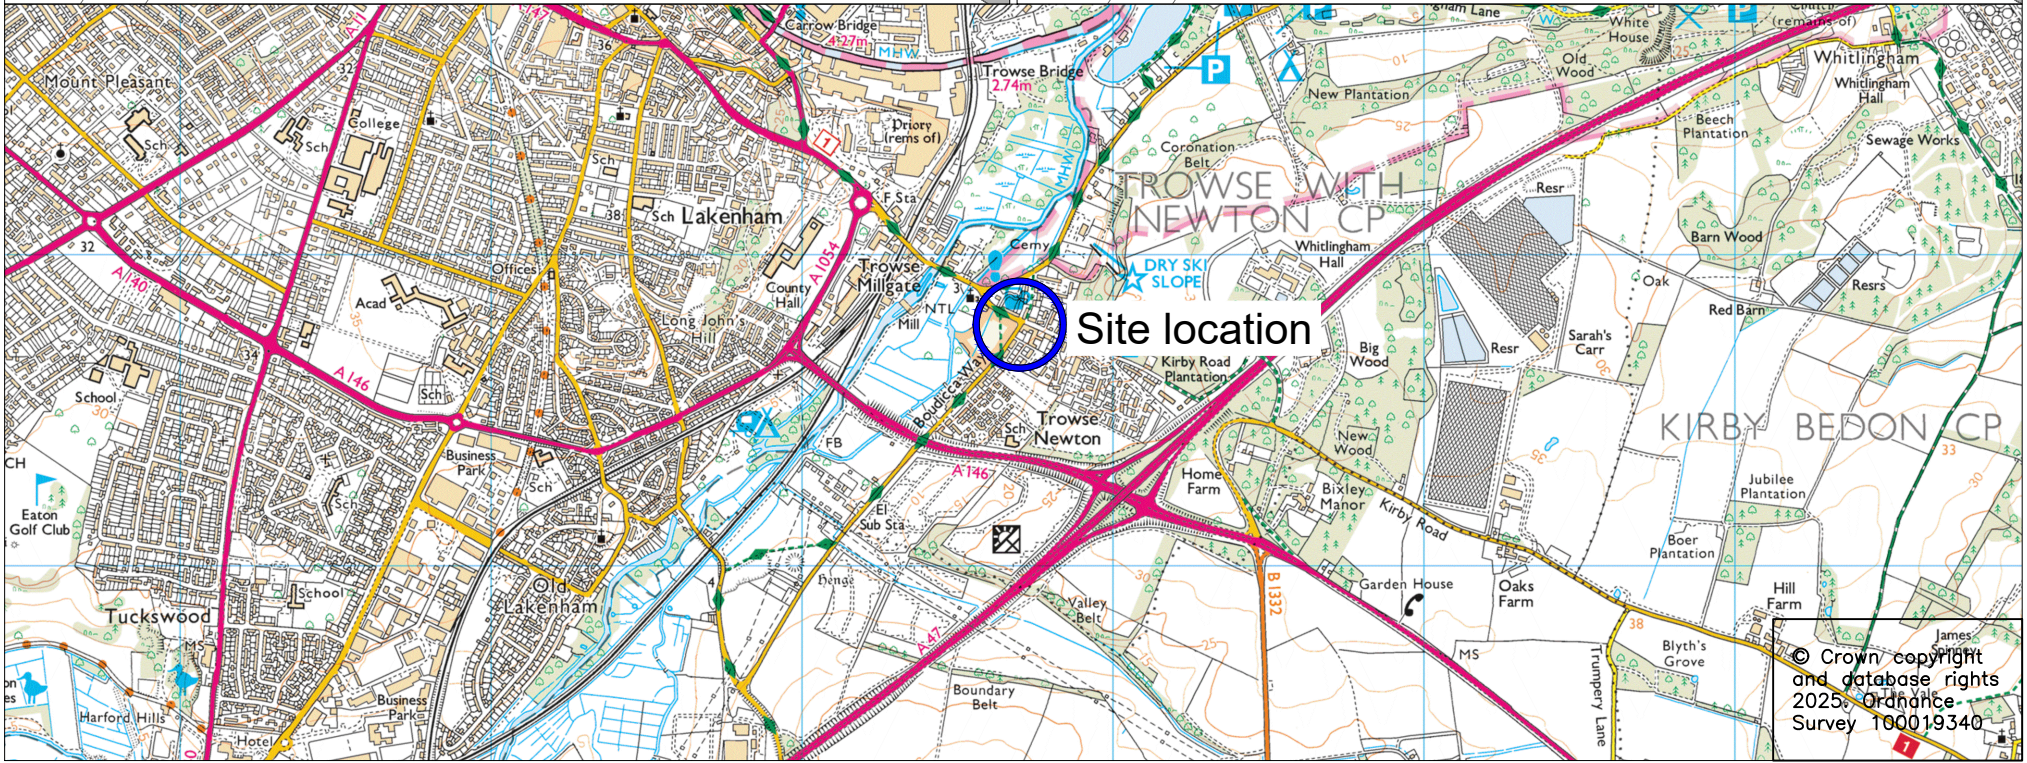

**Norfolk** County Council

DRAWING TITLE
Trowse - White Horse Lane
Bus Stop TRO
TRO PLAN

Grahame Bygrave
Director of Highways, Transport & Waste
Norfolk County Council
County Hall
Martineau Lane
Norwich NR1 2DH

REV.	DESCRIPTION	DRAWN	CHECKED	DATE

			DRAWING No. PRZ270-HP3-001
SURVEYED BY	OS	2025	PROJECT TITLE Trowse - White Horse Lane Bus Stop TRO
DESIGNED BY	N/A	N/A	SCALE 1:250@ A3
DRAWN BY	CQ	06/25	FILE No. PRZ270
CHECKED BY	OL	07/25	