
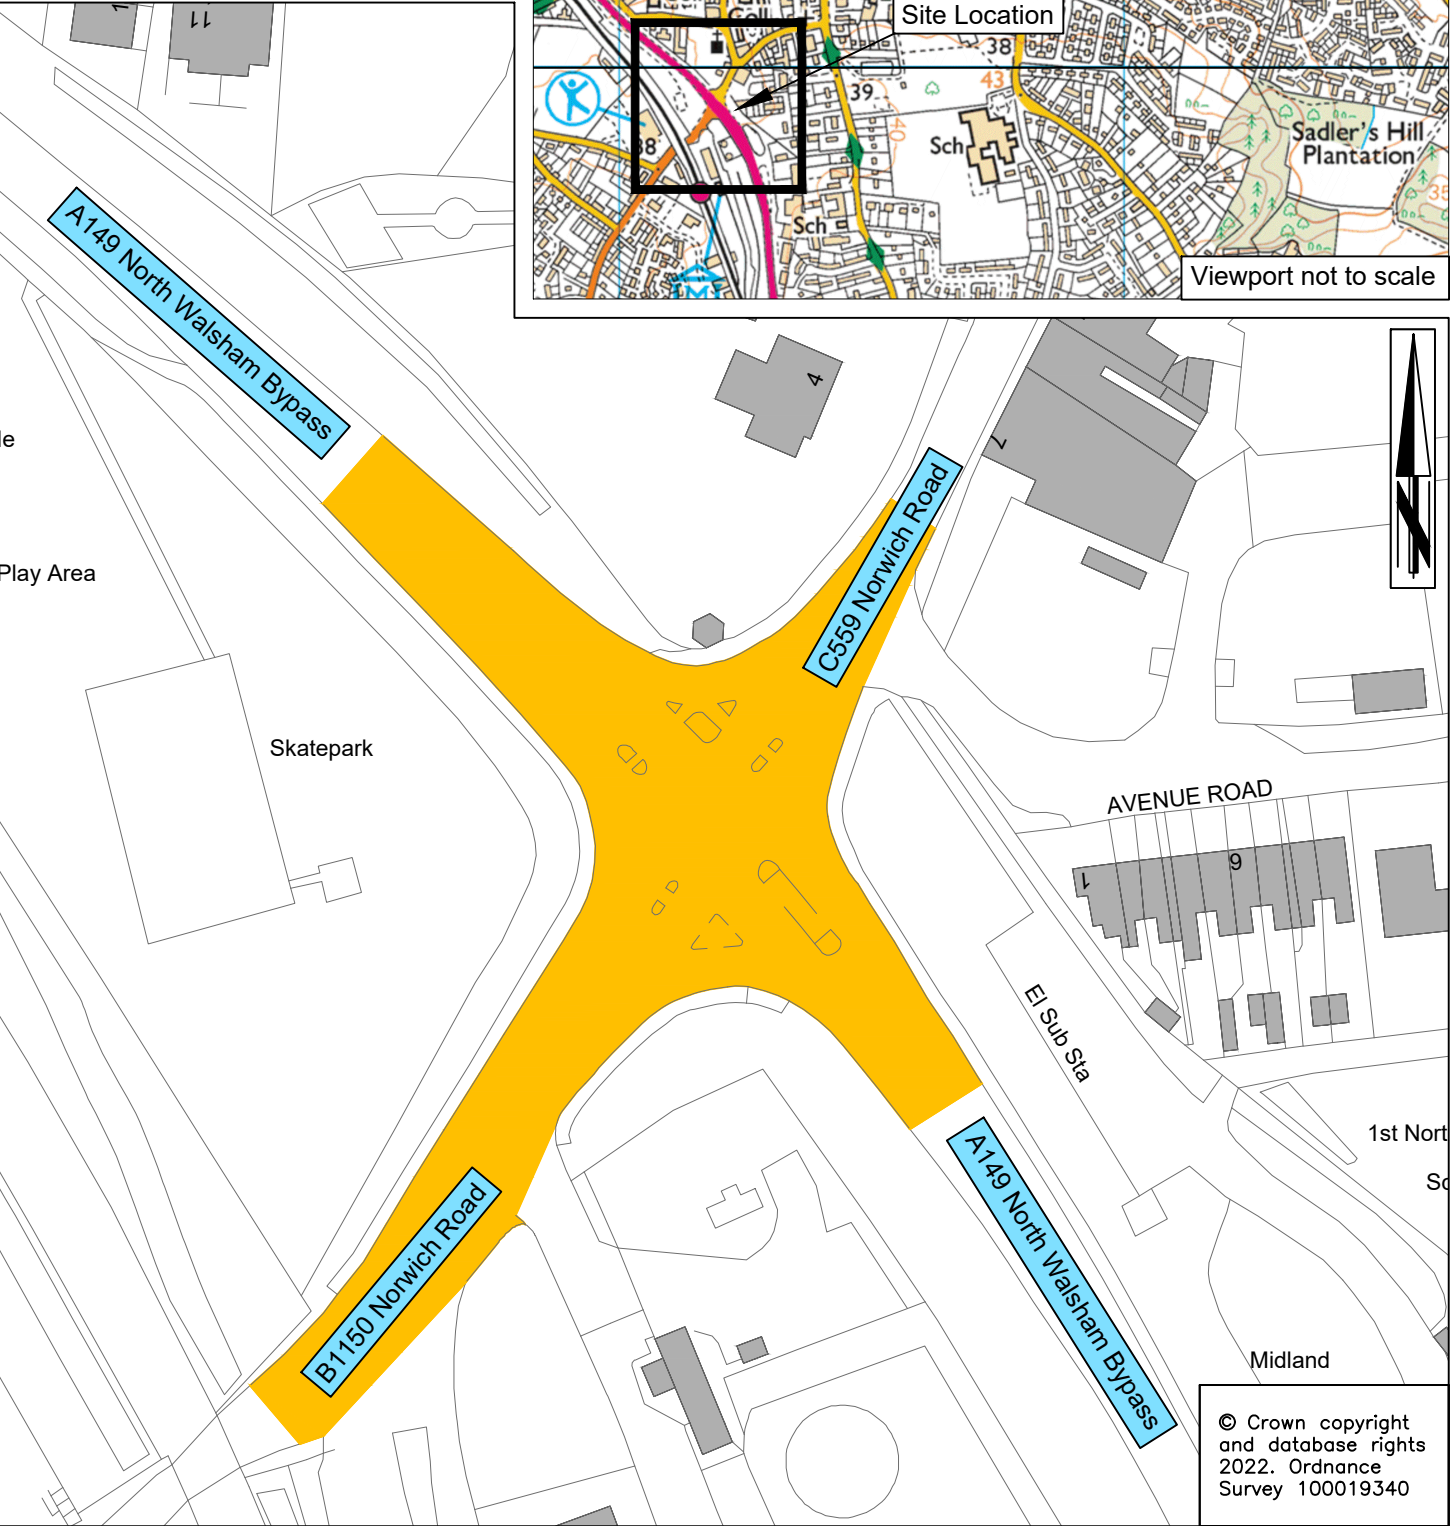


Key

Scheme Extents

Co-ordinates - x;628192 y;329927
Grid Reference - TG2819 2992
USRN Code - 28101776 / 28101763
Post Code area - NR28 0DS

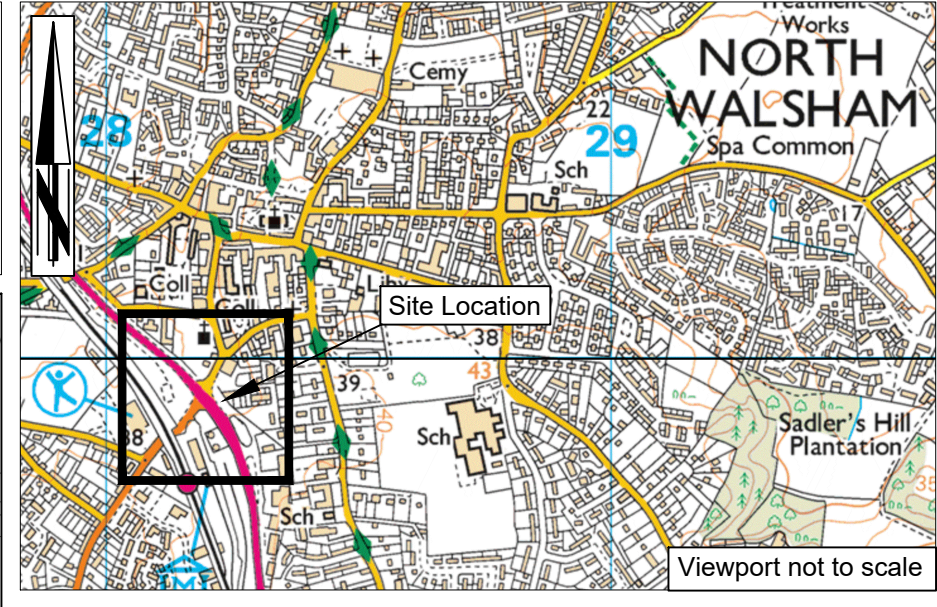

DRAWING TITLE

North Walsham, Norwich Road
Junction Improvements
Site Location Plan

Tom McCabe
Executive Director of
Community and Environmental Services
Norfolk County Council
County Hall
Martineau Lane
Norwich NR1 2SG

REV.	DESCRIPTION	DRAWN	CHECKED	DATE

SURVEYED BY	INIT.	DATE	DRAWING No.
OS	OS	2020	PR3626-HP1-0100-001
DESIGNED BY	INIT.	DATE	PROJECT TITLE
RA	RA	07/22	North Walsham, Norwich Road Junction Improvements
DRAWN BY	INIT.	DATE	SCALE
RA	RA	07/22	1:1000 @ A4
CHECKED BY	INIT.	DATE	FILE No.
BH	BH	07/22	PR3626