



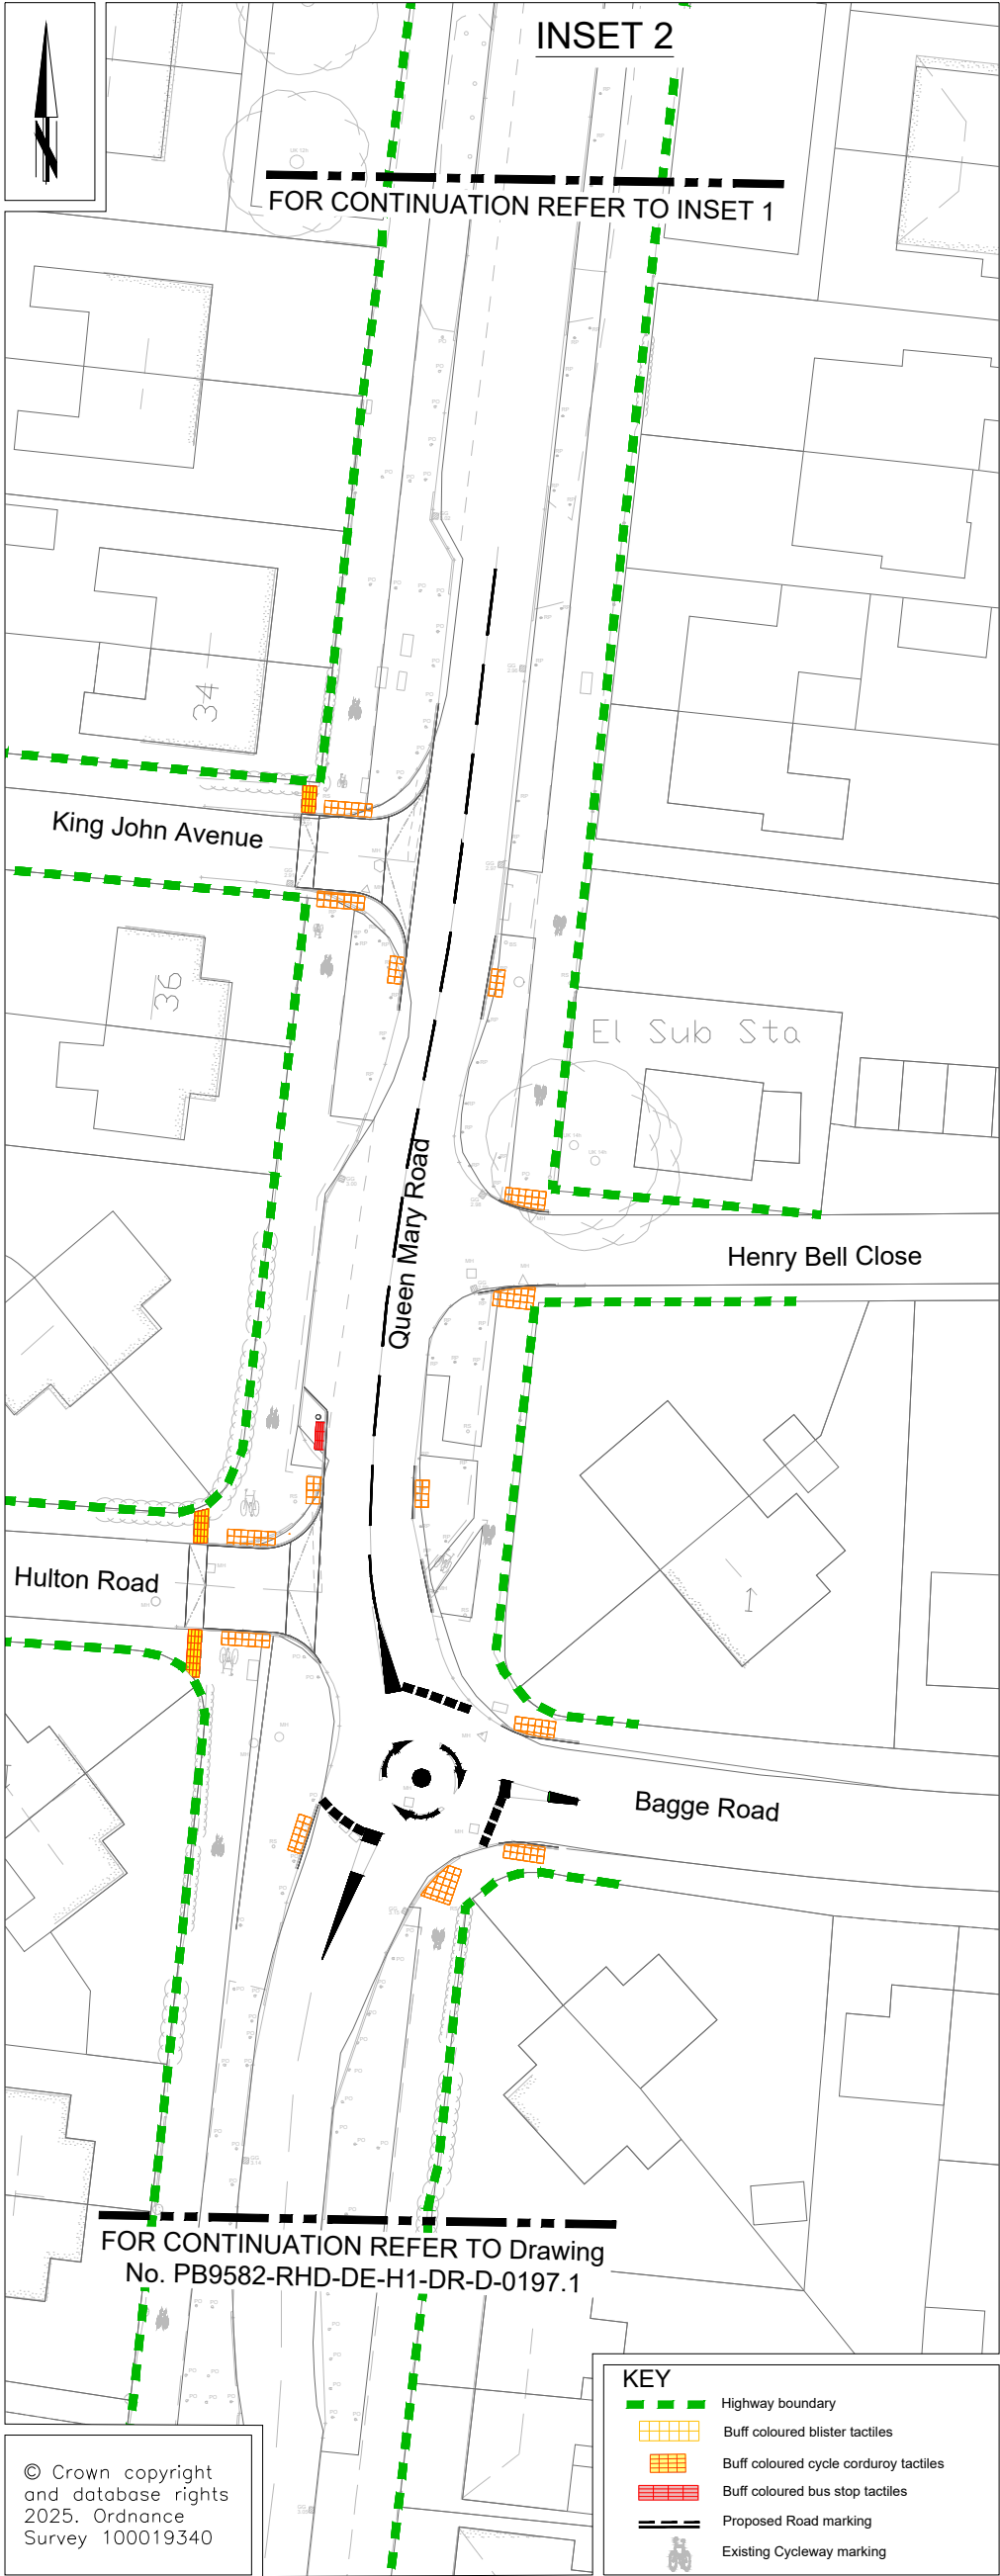

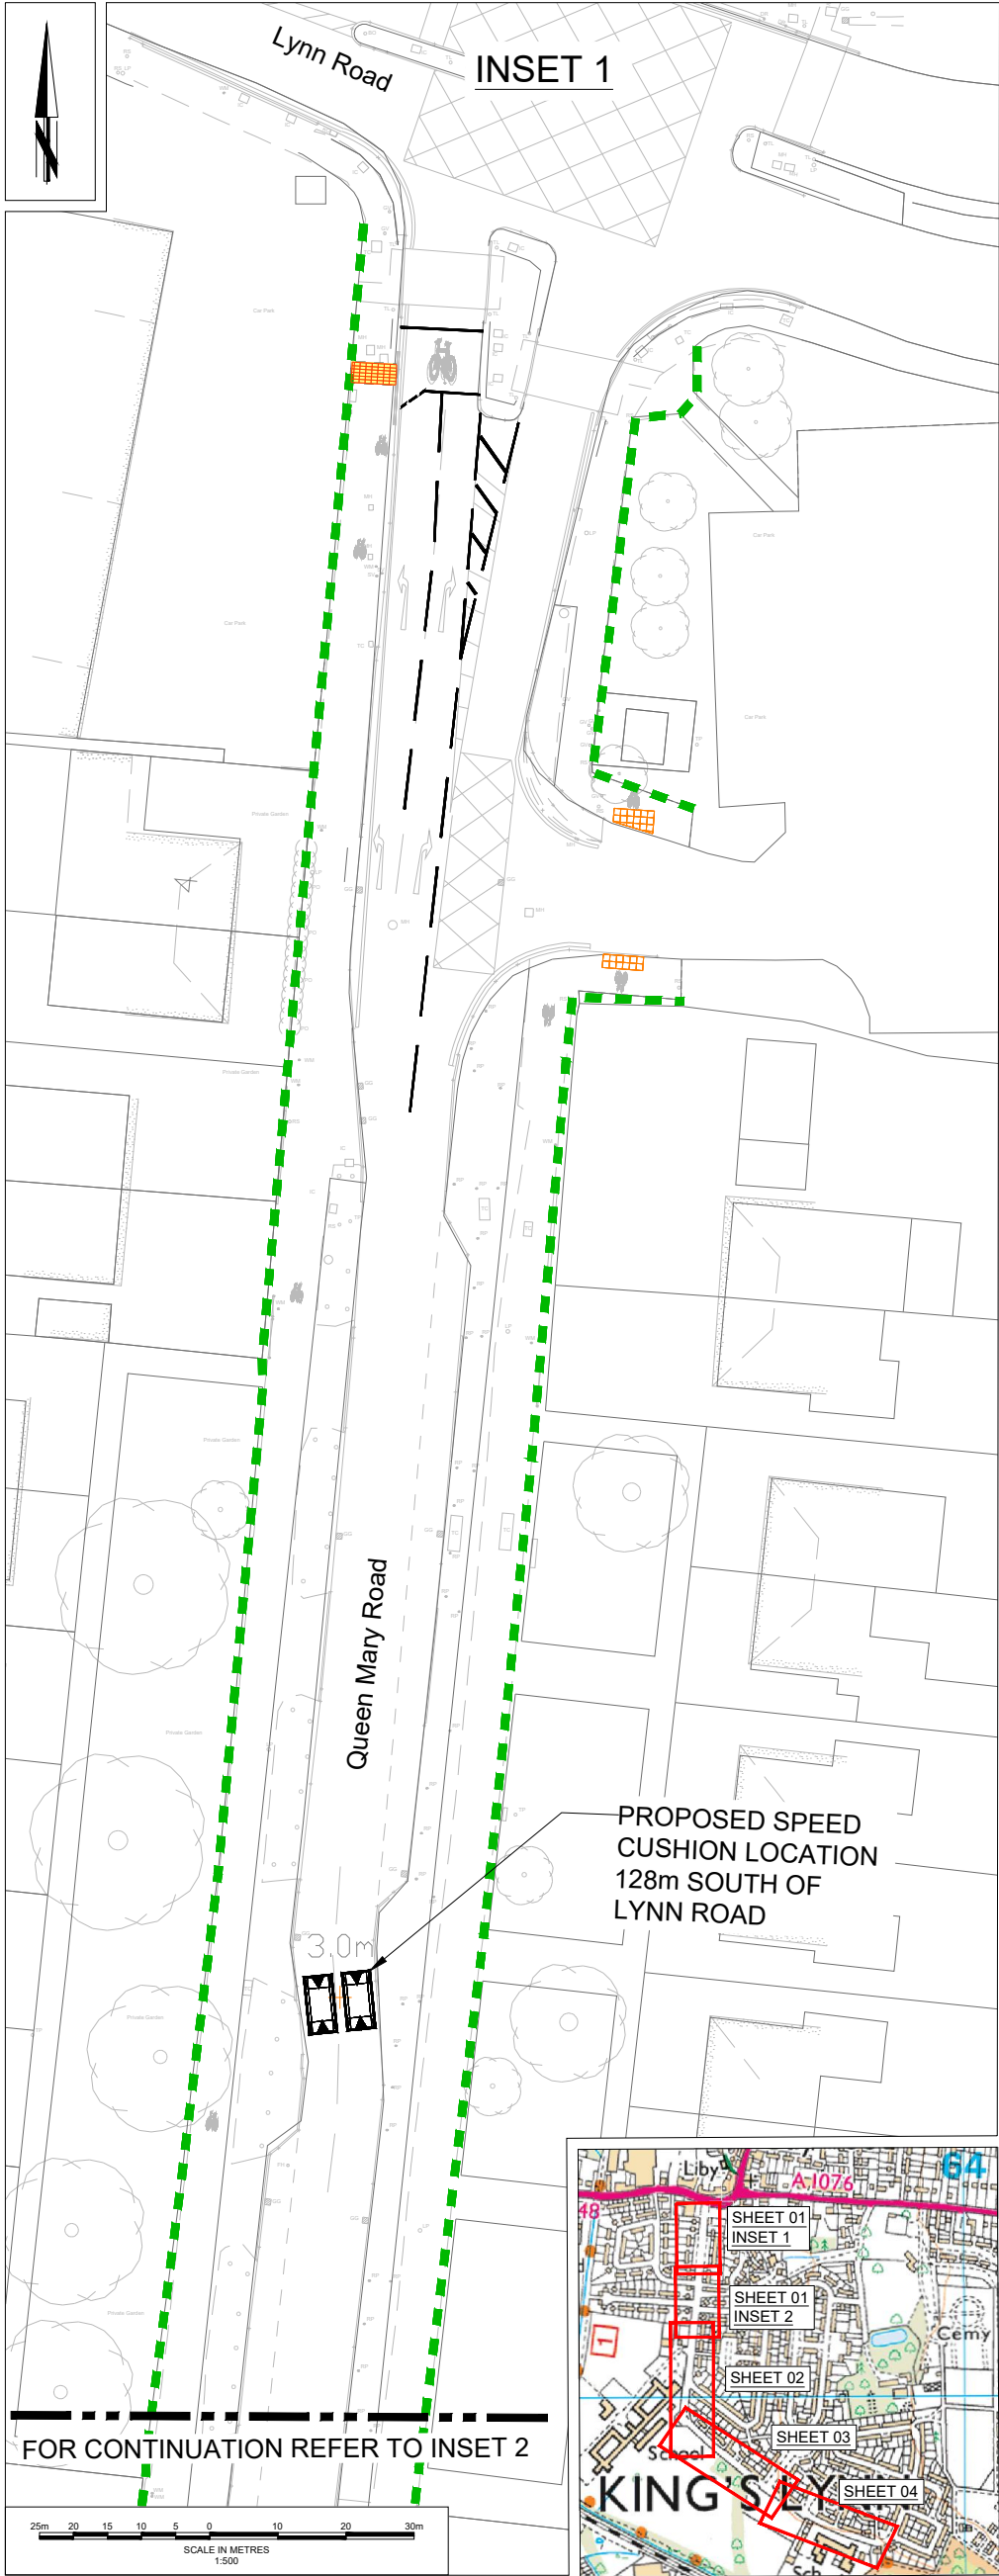

Norfolk County Council



DRAWING TITLE

Speed Cushion
Sheet 01 of 05

Grahame Bygrave
Interim Executive Director of
Community and Environmental Services
Norfolk County Council
County Hall
Martineau Lane
Norwich NR1 2SG

REV.	DESCRIPTION	DRAWN	CHECKED	DATE
C01	TRO PLAN	PP	PD	28-MAY-25

SURVEYED BY	INITIAL	DATE	DRAWING No. PB9582-RHD-DE-H1-DR-D-0197
DESIGNED BY	PU	28-MAY-25	PROJECT TITLE SITE ALLOCATION E 1.6: KING'S LYNN SOUTH OF PARKWAY
DRAWN BY	PP	28-MAY-25	SCALE 1:500 @ A3
CHECKED BY	PD	28-MAY-25	FILE No. -

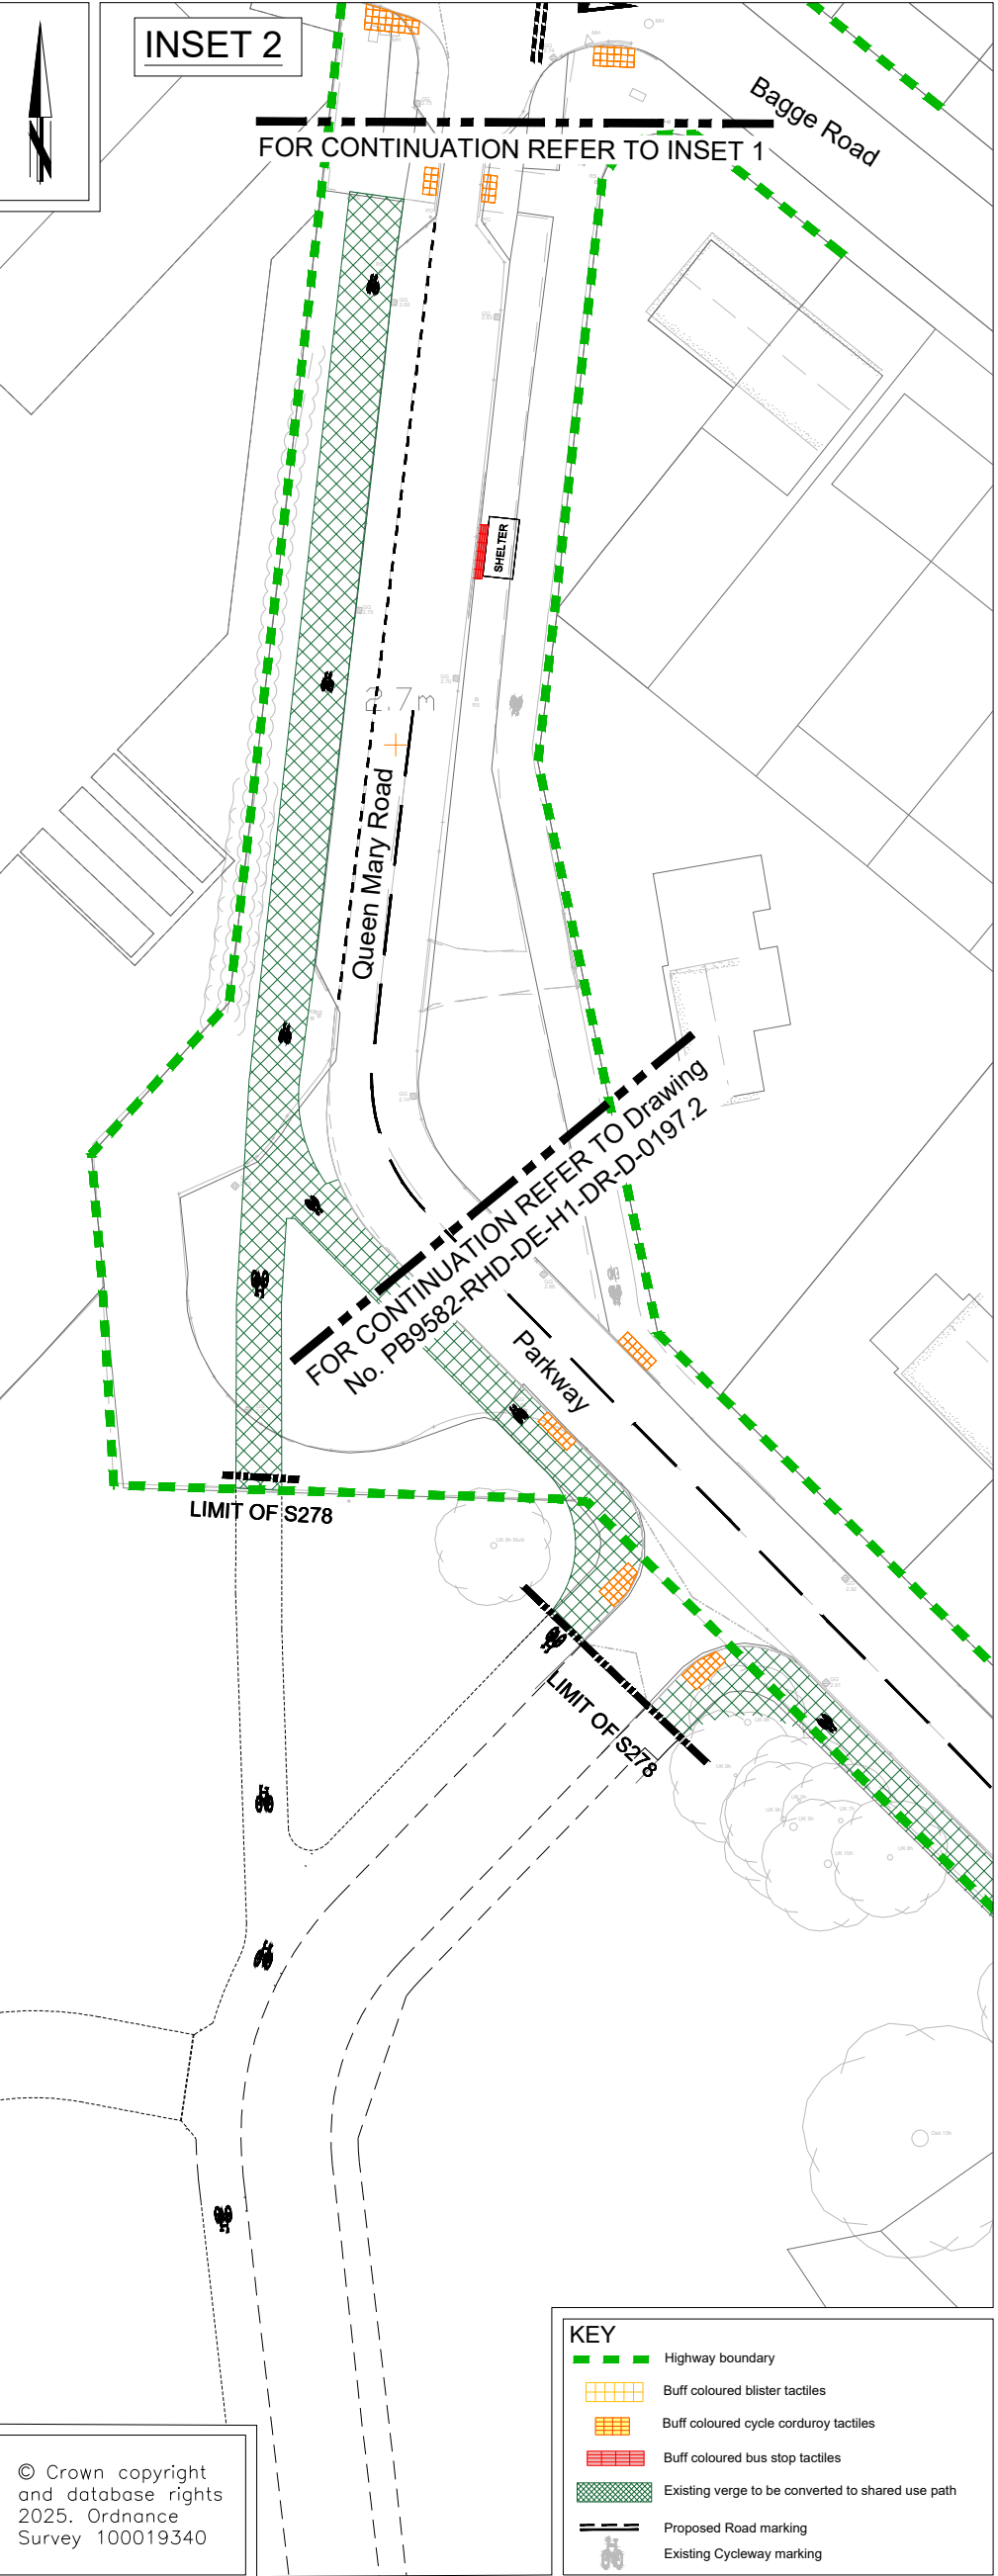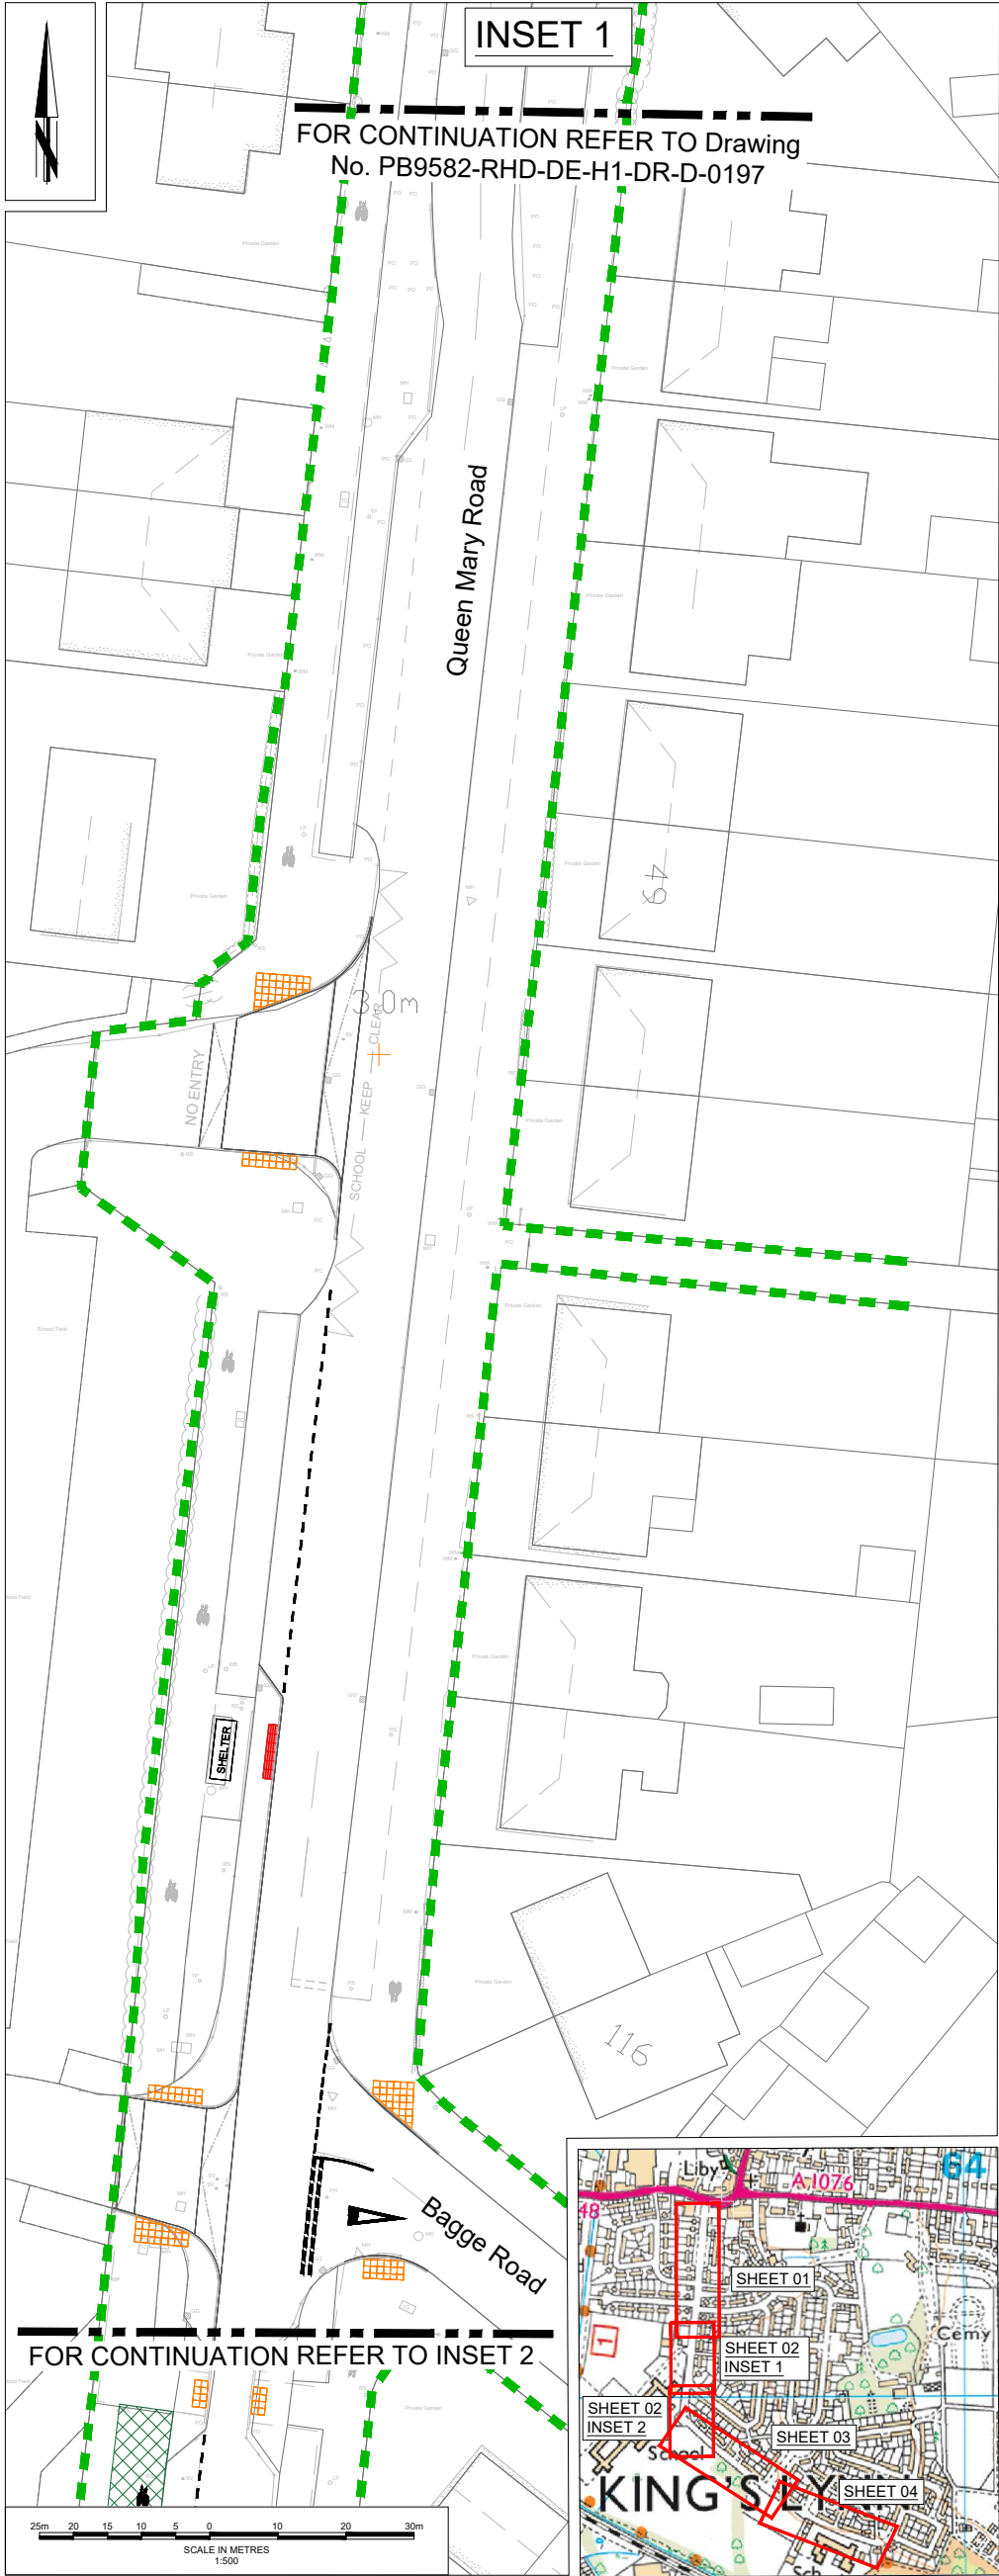



DRAWING TITLE

Shared Use Pedestrian & Cycle facility
Sheet 02 of 05

Grahame Bygrave
Interim Executive Director of
Community and Environmental Services
Norfolk County Council
County Hall
Martineau Lane
Norwich NR1 2SG

REV.	DESCRIPTION	DRAWN	CHECKED	DATE
C01	TRO PLAN	PP	PD	28-MAY-25

SURVEYED BY	INITIAL	DATE	DRAWING No.
DESIGNED BY	PU	28-MAY-25	PB9582-RHD-DE-H1-DR-D-0197.1
DRAWN BY	PP	28-MAY-25	PROJECT TITLE
CHECKED BY	PD	28-MAY-25	SITE ALLOCATION E 1.6: KING'S LYNN SOUTH OF PARKWAY
SCALE 1:500 @ A3			FILE No.
			-

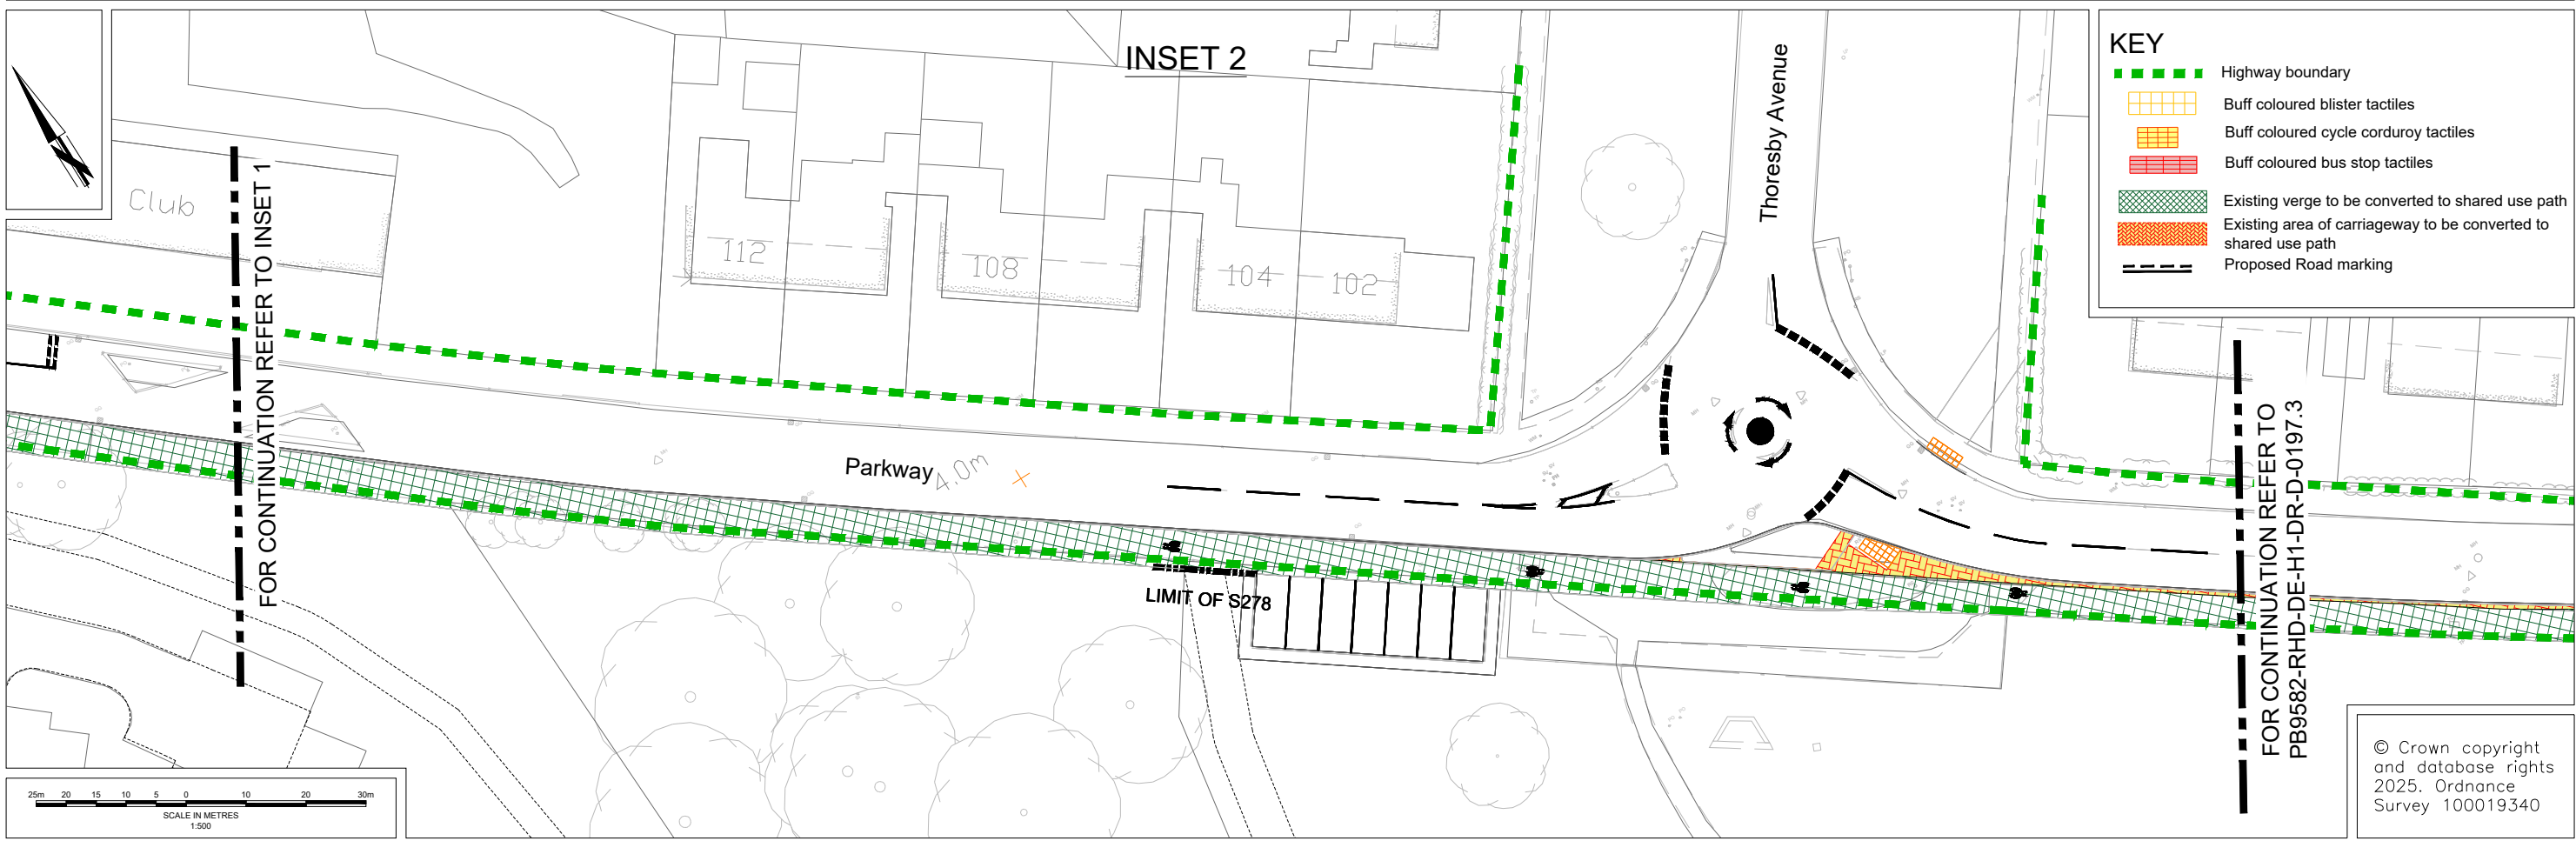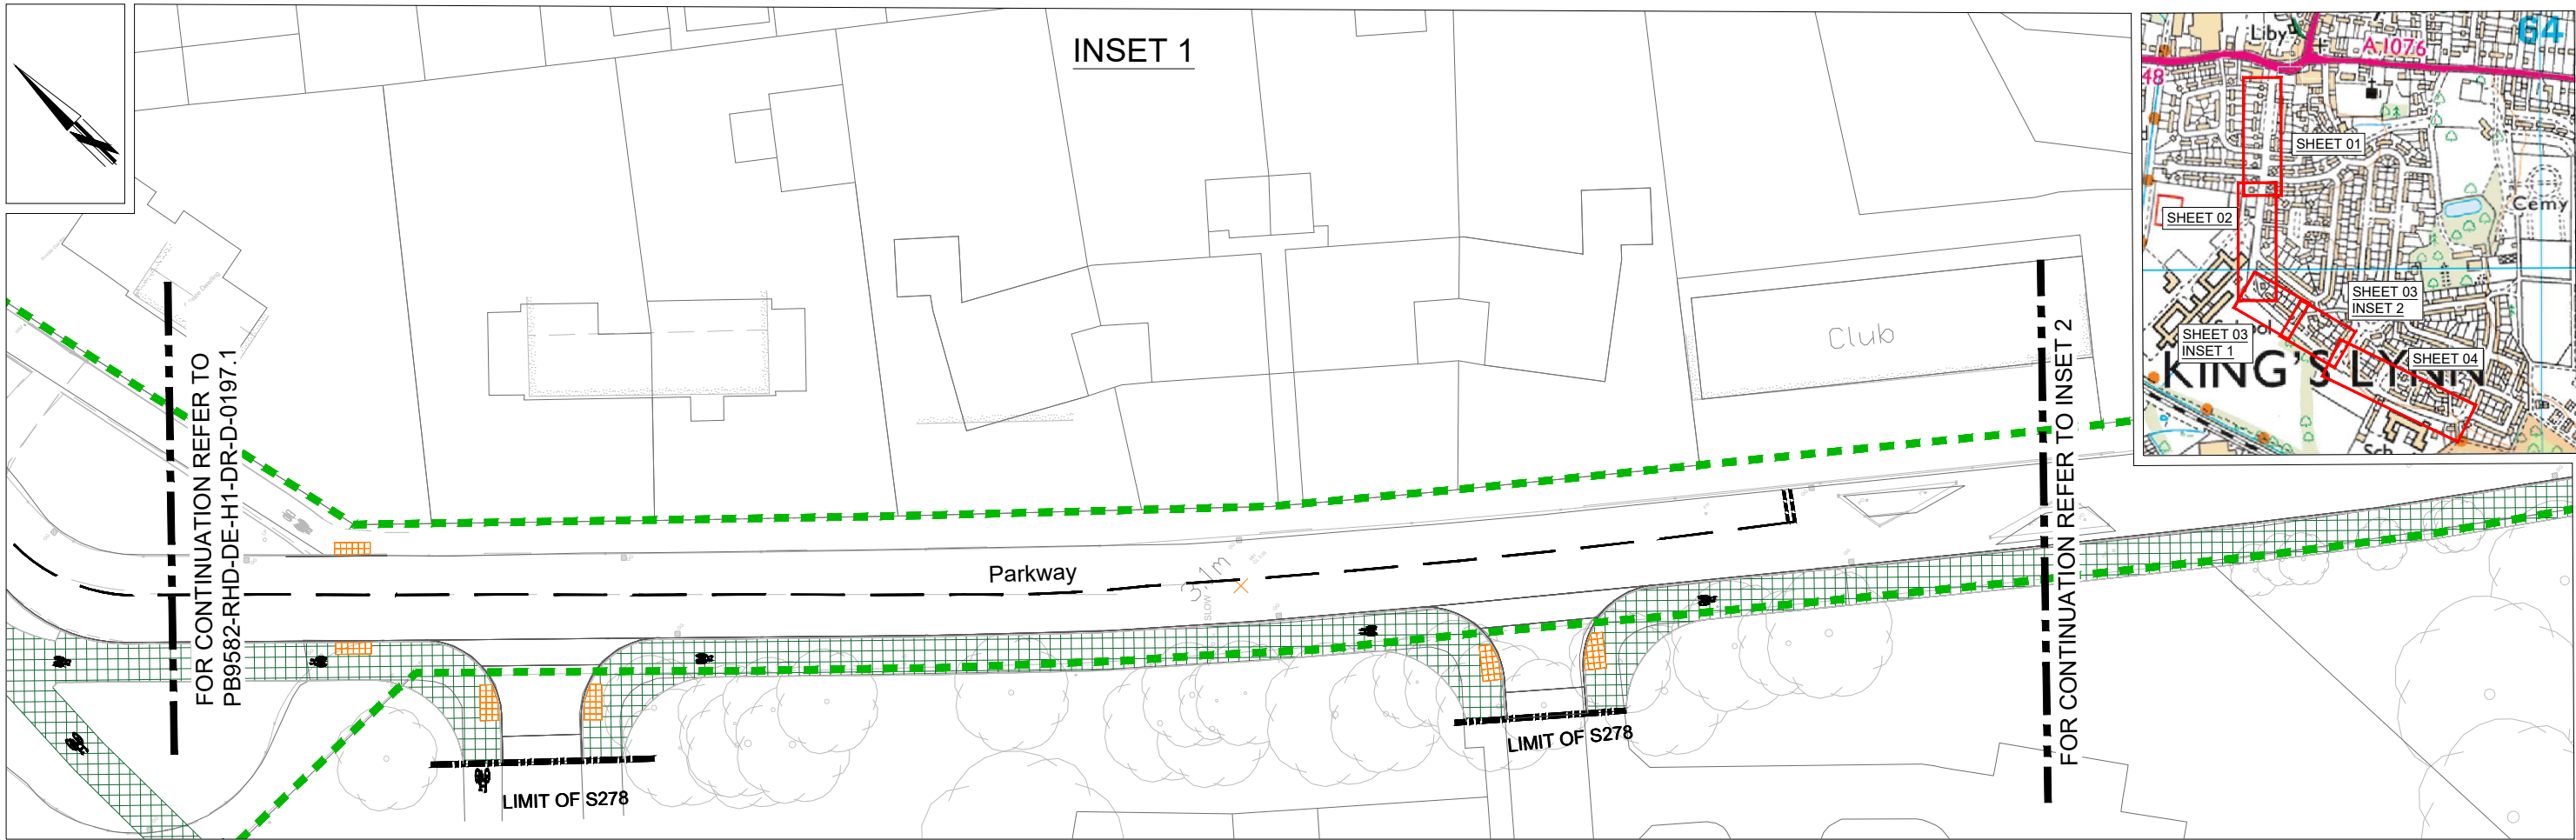

- KEY**
- Highway boundary
 - Buff coloured blister tactiles
 - Buff coloured cycle corduroy tactiles
 - Buff coloured bus stop tactiles
 - Existing verge to be converted to shared use path
 - Existing area of carriageway to be converted to shared use path
 - Proposed Road marking

© Crown copyright
and database rights
2025. Ordnance
Survey 100019340







Graeme Bygrave
Interim Executive Director of
Community and Environmental Services
Norfolk County Council
County Hall, Martineau Lane
Norwich NR1 2SG

DRAWING TITLE

Shared Use Pedestrian & Cycle facility
Sheet 03 of 05

REV.	DESCRIPTION	DRAWN BY	CHECKED	DATE
C01	TRO PLAN	PP	AW	28-MAY-25

INITIALS	DATE	DRAWING No.
		PB9582-RHD-DE-H1-DR-D-0197.2
		PROJECT TITLE
		SITE ALLOCATION E 1.6: KING'S LYNN
		SOUTH OF PARKWAY
		SCALE
		1:500 @A3
		FILE No.

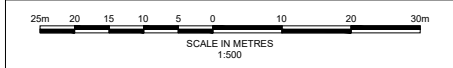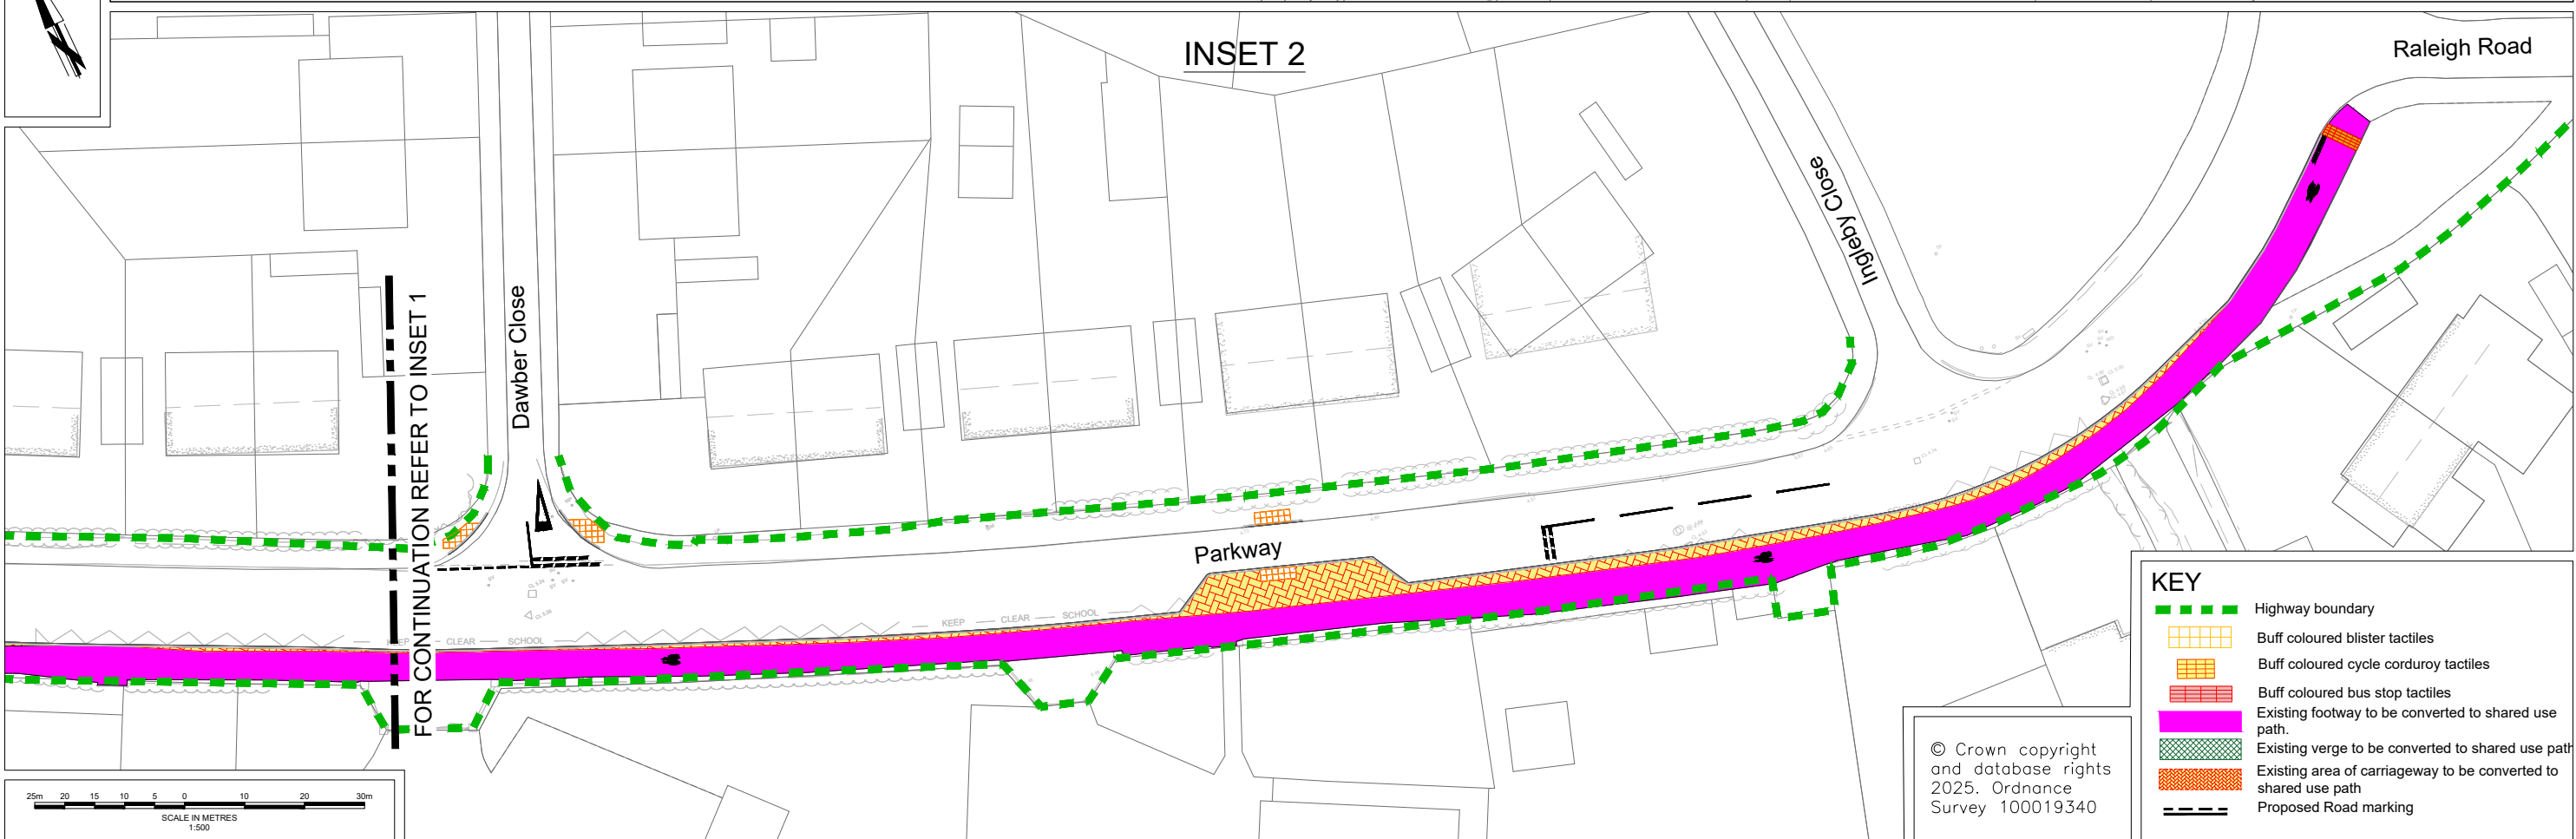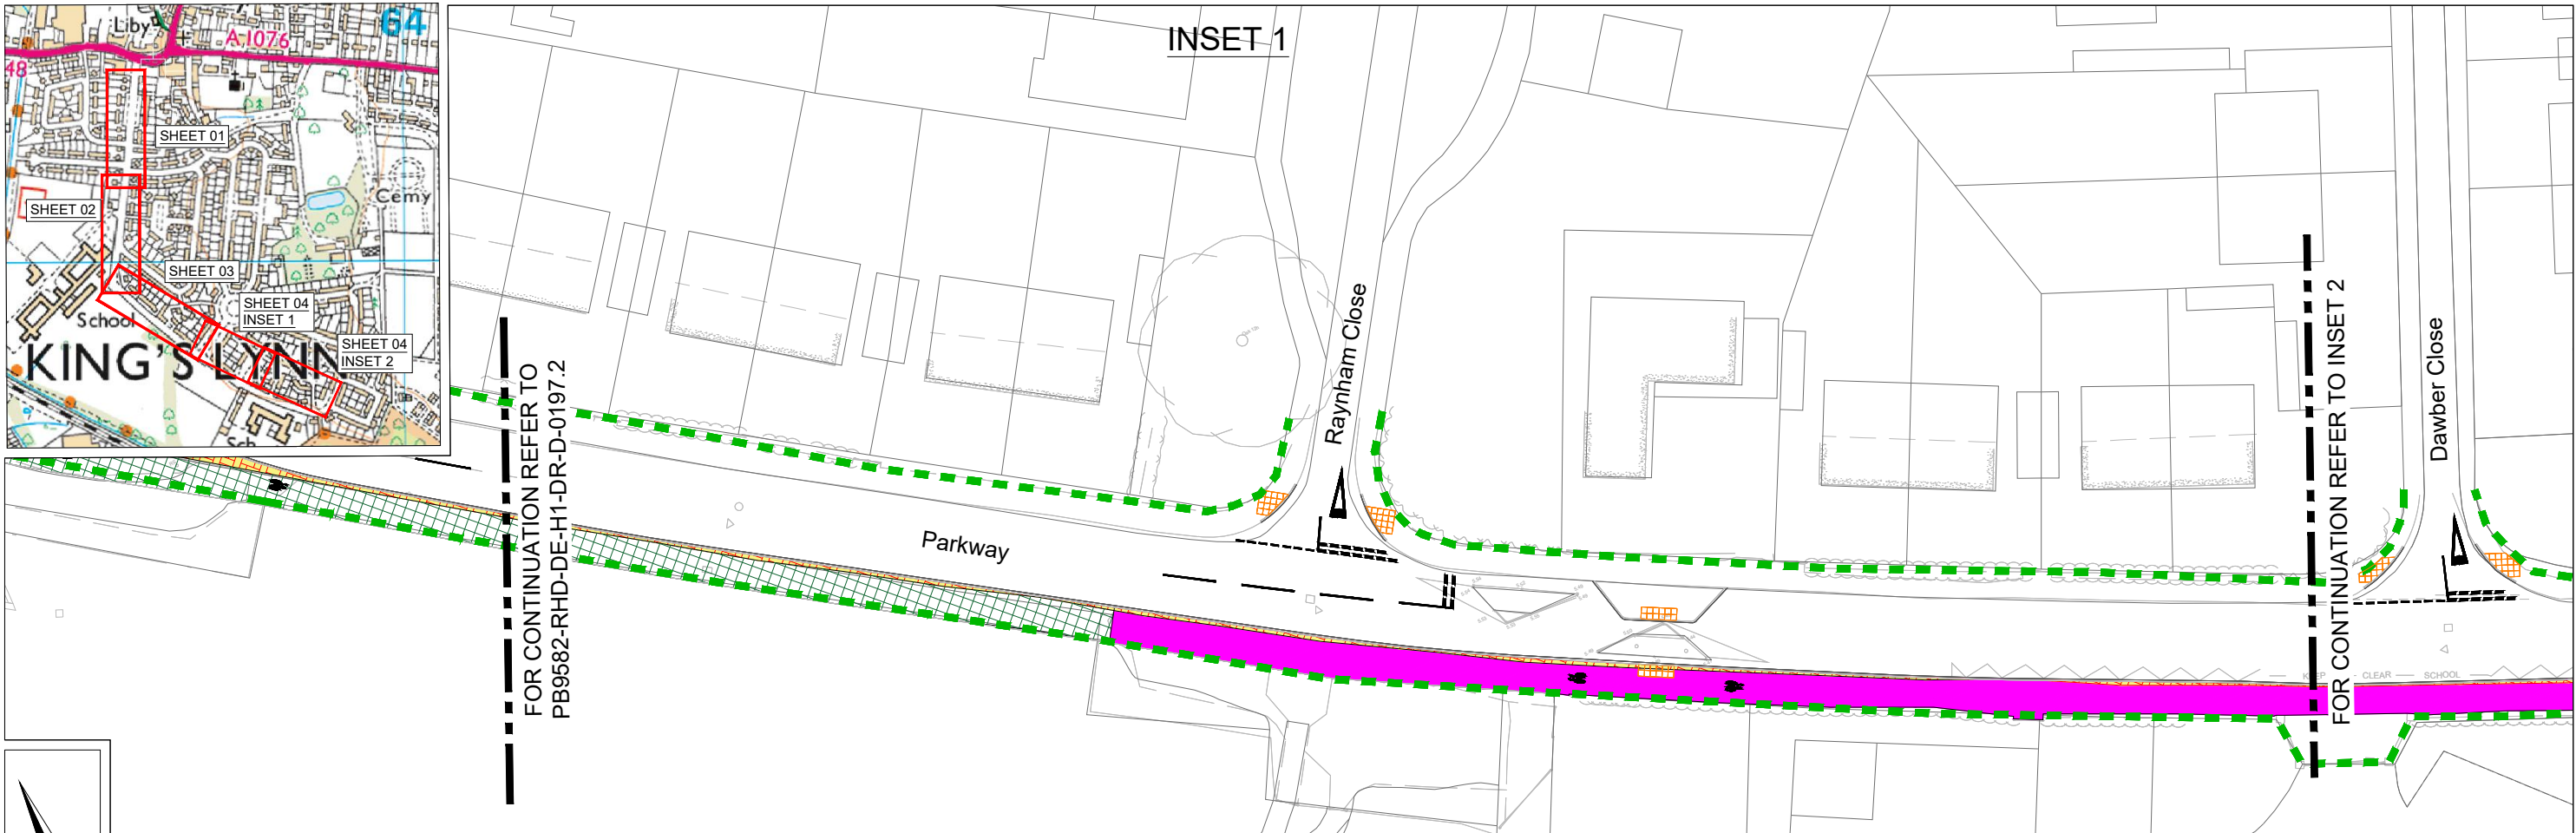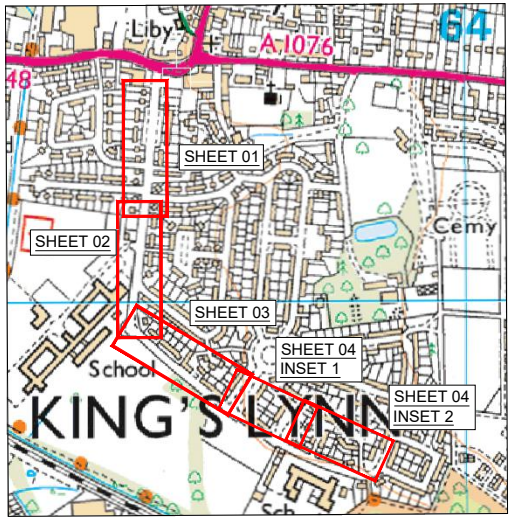



KEY

- Highway boundary
- Buff coloured blister tactiles
- Buff coloured cycle corduroy tactiles
- Buff coloured bus stop tactiles
- Existing footway to be converted to shared use path.
- Existing verge to be converted to shared use path
- Existing area of carriageway to be converted to shared use path
- Proposed Road marking

© Crown copyright and database rights 2025. Ordnance Survey 100019340

REV.	DESCRIPTION	DRAWN BY	CHECKED	DATE
C01	TRO PLAN	PP	AW	28-MAY-25

SURVEYED BY	INITIALS	DATE	DRAWING No.
DESIGNED BY	PU	28-MAY-25	PB9582-RHD-DE-H1-DR-D-0197.3
DRAWN BY	PP	28-MAY-25	PROJECT TITLE
CHECKED BY	AW	23-MAY25	SITE ALLOCATION E 1.6: KING'S LYNN SOUTH OF PARKWAY
			SCALE
			1:500 @A3
			FILE No.
			-

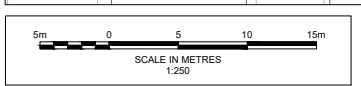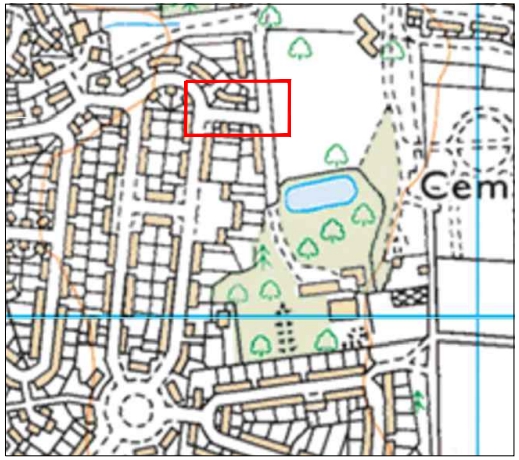

KEY

- Highway boundary
- Existing verge to be converted to shared use path
- Proposed Road marking

© Crown copyright
and database rights
2025. Ordnance
Survey 100019340

REV.	DESCRIPTION	DRAWN BY	CHECKED	DATE
C01	TRO PLAN	PP	AW	28-MAY-25

SURVEYED BY	INITIALS	DATE	DRAWING No.
DESIGNED BY	PU	28-MAY-25	PB9582-RHD-DE-H1-DR-D-0197.4
DRAWN BY	PP	28-MAY-25	PROJECT TITLE
CHECKED BY	AW	28-MAY-25	SITE ALLOCATION E 1.6: KING'S LYNN SOUTH OF PARKWAY
			SCALE
			1:250 @A3
			FILE No.
			-

