




FOR CONTINUATION SEE PLAN BELOW

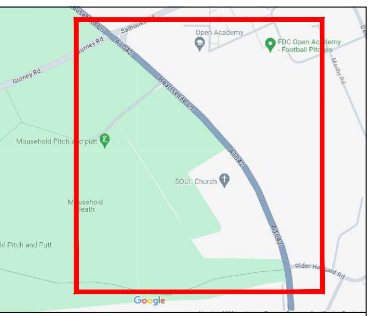

- KEY :-**
- Proposed waiting of vehicles prohibited at all times (Double Line Spacing = 50mm) - TSRGD 1018.1
 - Existing waiting of vehicles prohibited at all times (Double Line Spacing = 50mm) - TSRGD 1018.1

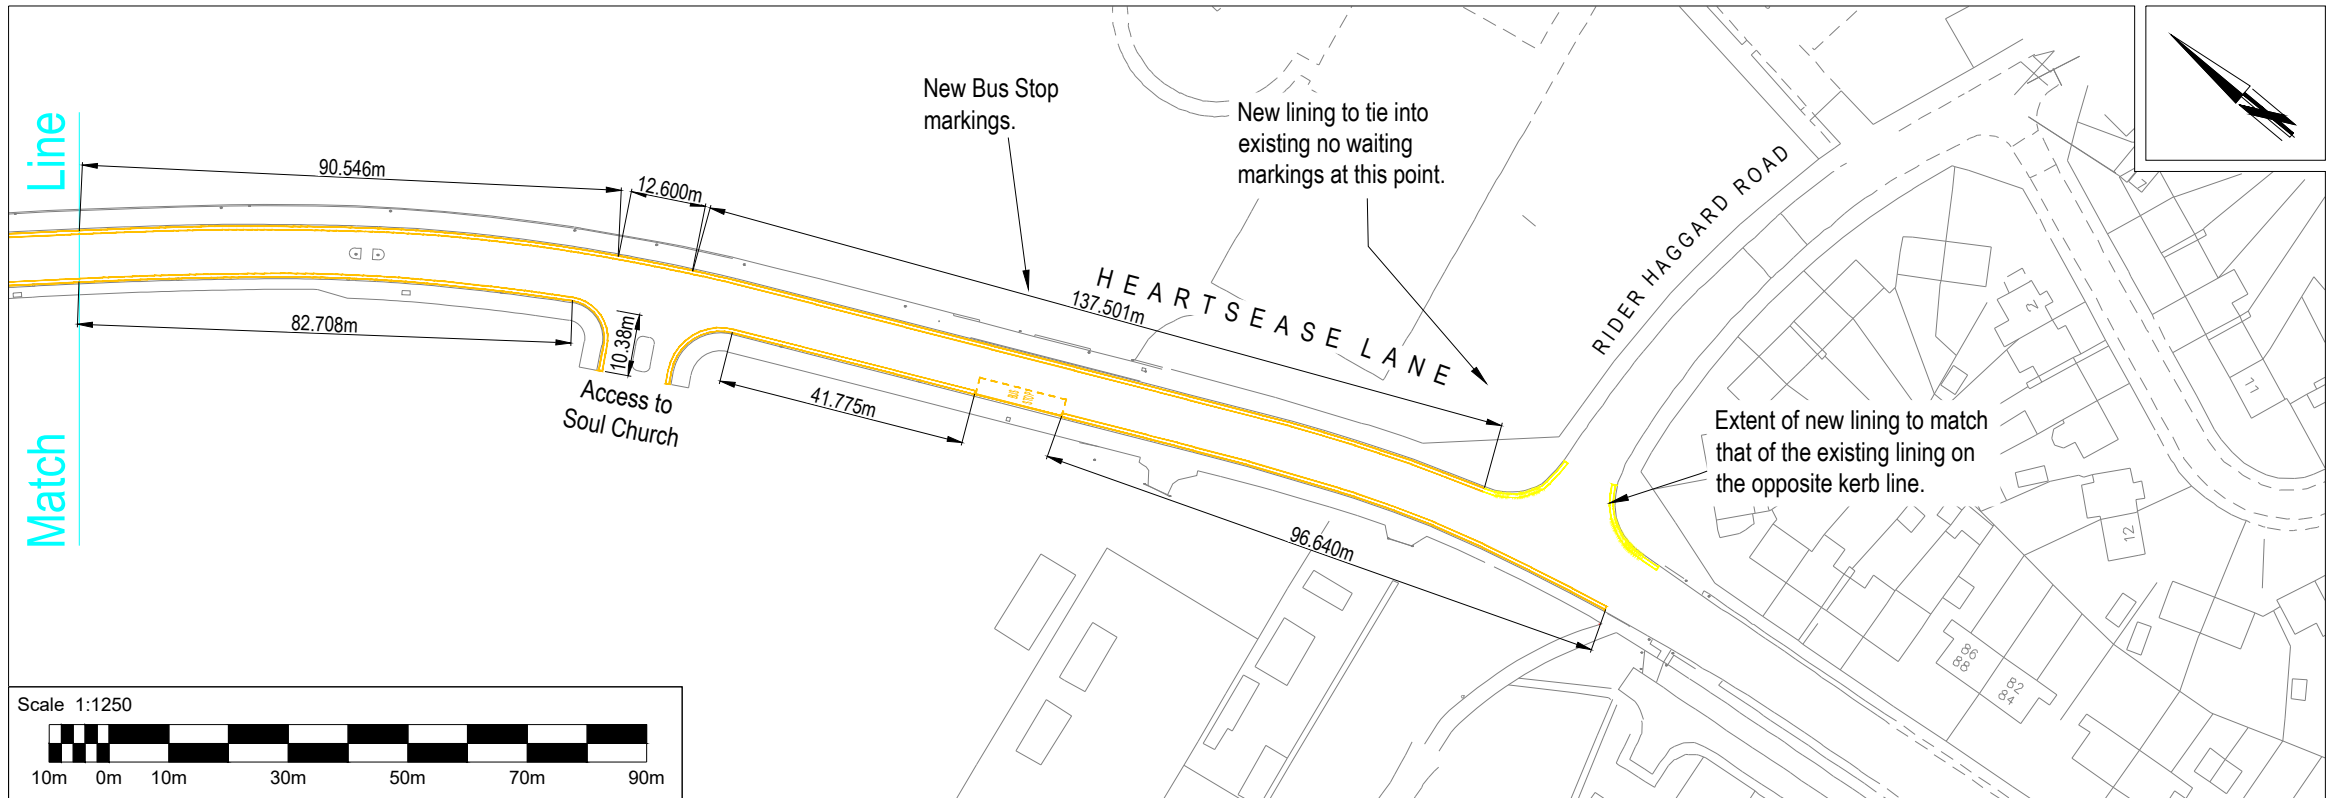

FOR CONTINUATION SEE PLAN ABOVE

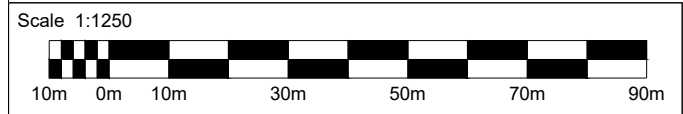

© Crown copyright and database rights 2024. Ordnance Survey 100019340



Grahame Bygrave
Interim Executive Director of
Community and Environmental Services
Norfolk County Council
County Hall, Martineau Lane
Norwich NR1 2SG

DRAWING TITLE
No Waiting Restriction - TRO Plan

REV.	DESCRIPTION	DRAWN BY	CHECKED	DATE
C01	TRO PLAN	PH	BS	14-AUG-24

SURVEYED BY	-	DATE	-	DRAWING No.	45905/079
DESIGNED BY	-	DATE	-	PROJECT TITLE	HEARTSEASE LANE
DRAWN BY	PH	14-AUG-24		SCALE	1: 1250 @A3
CHECKED BY	BS	-		FILE No.	