


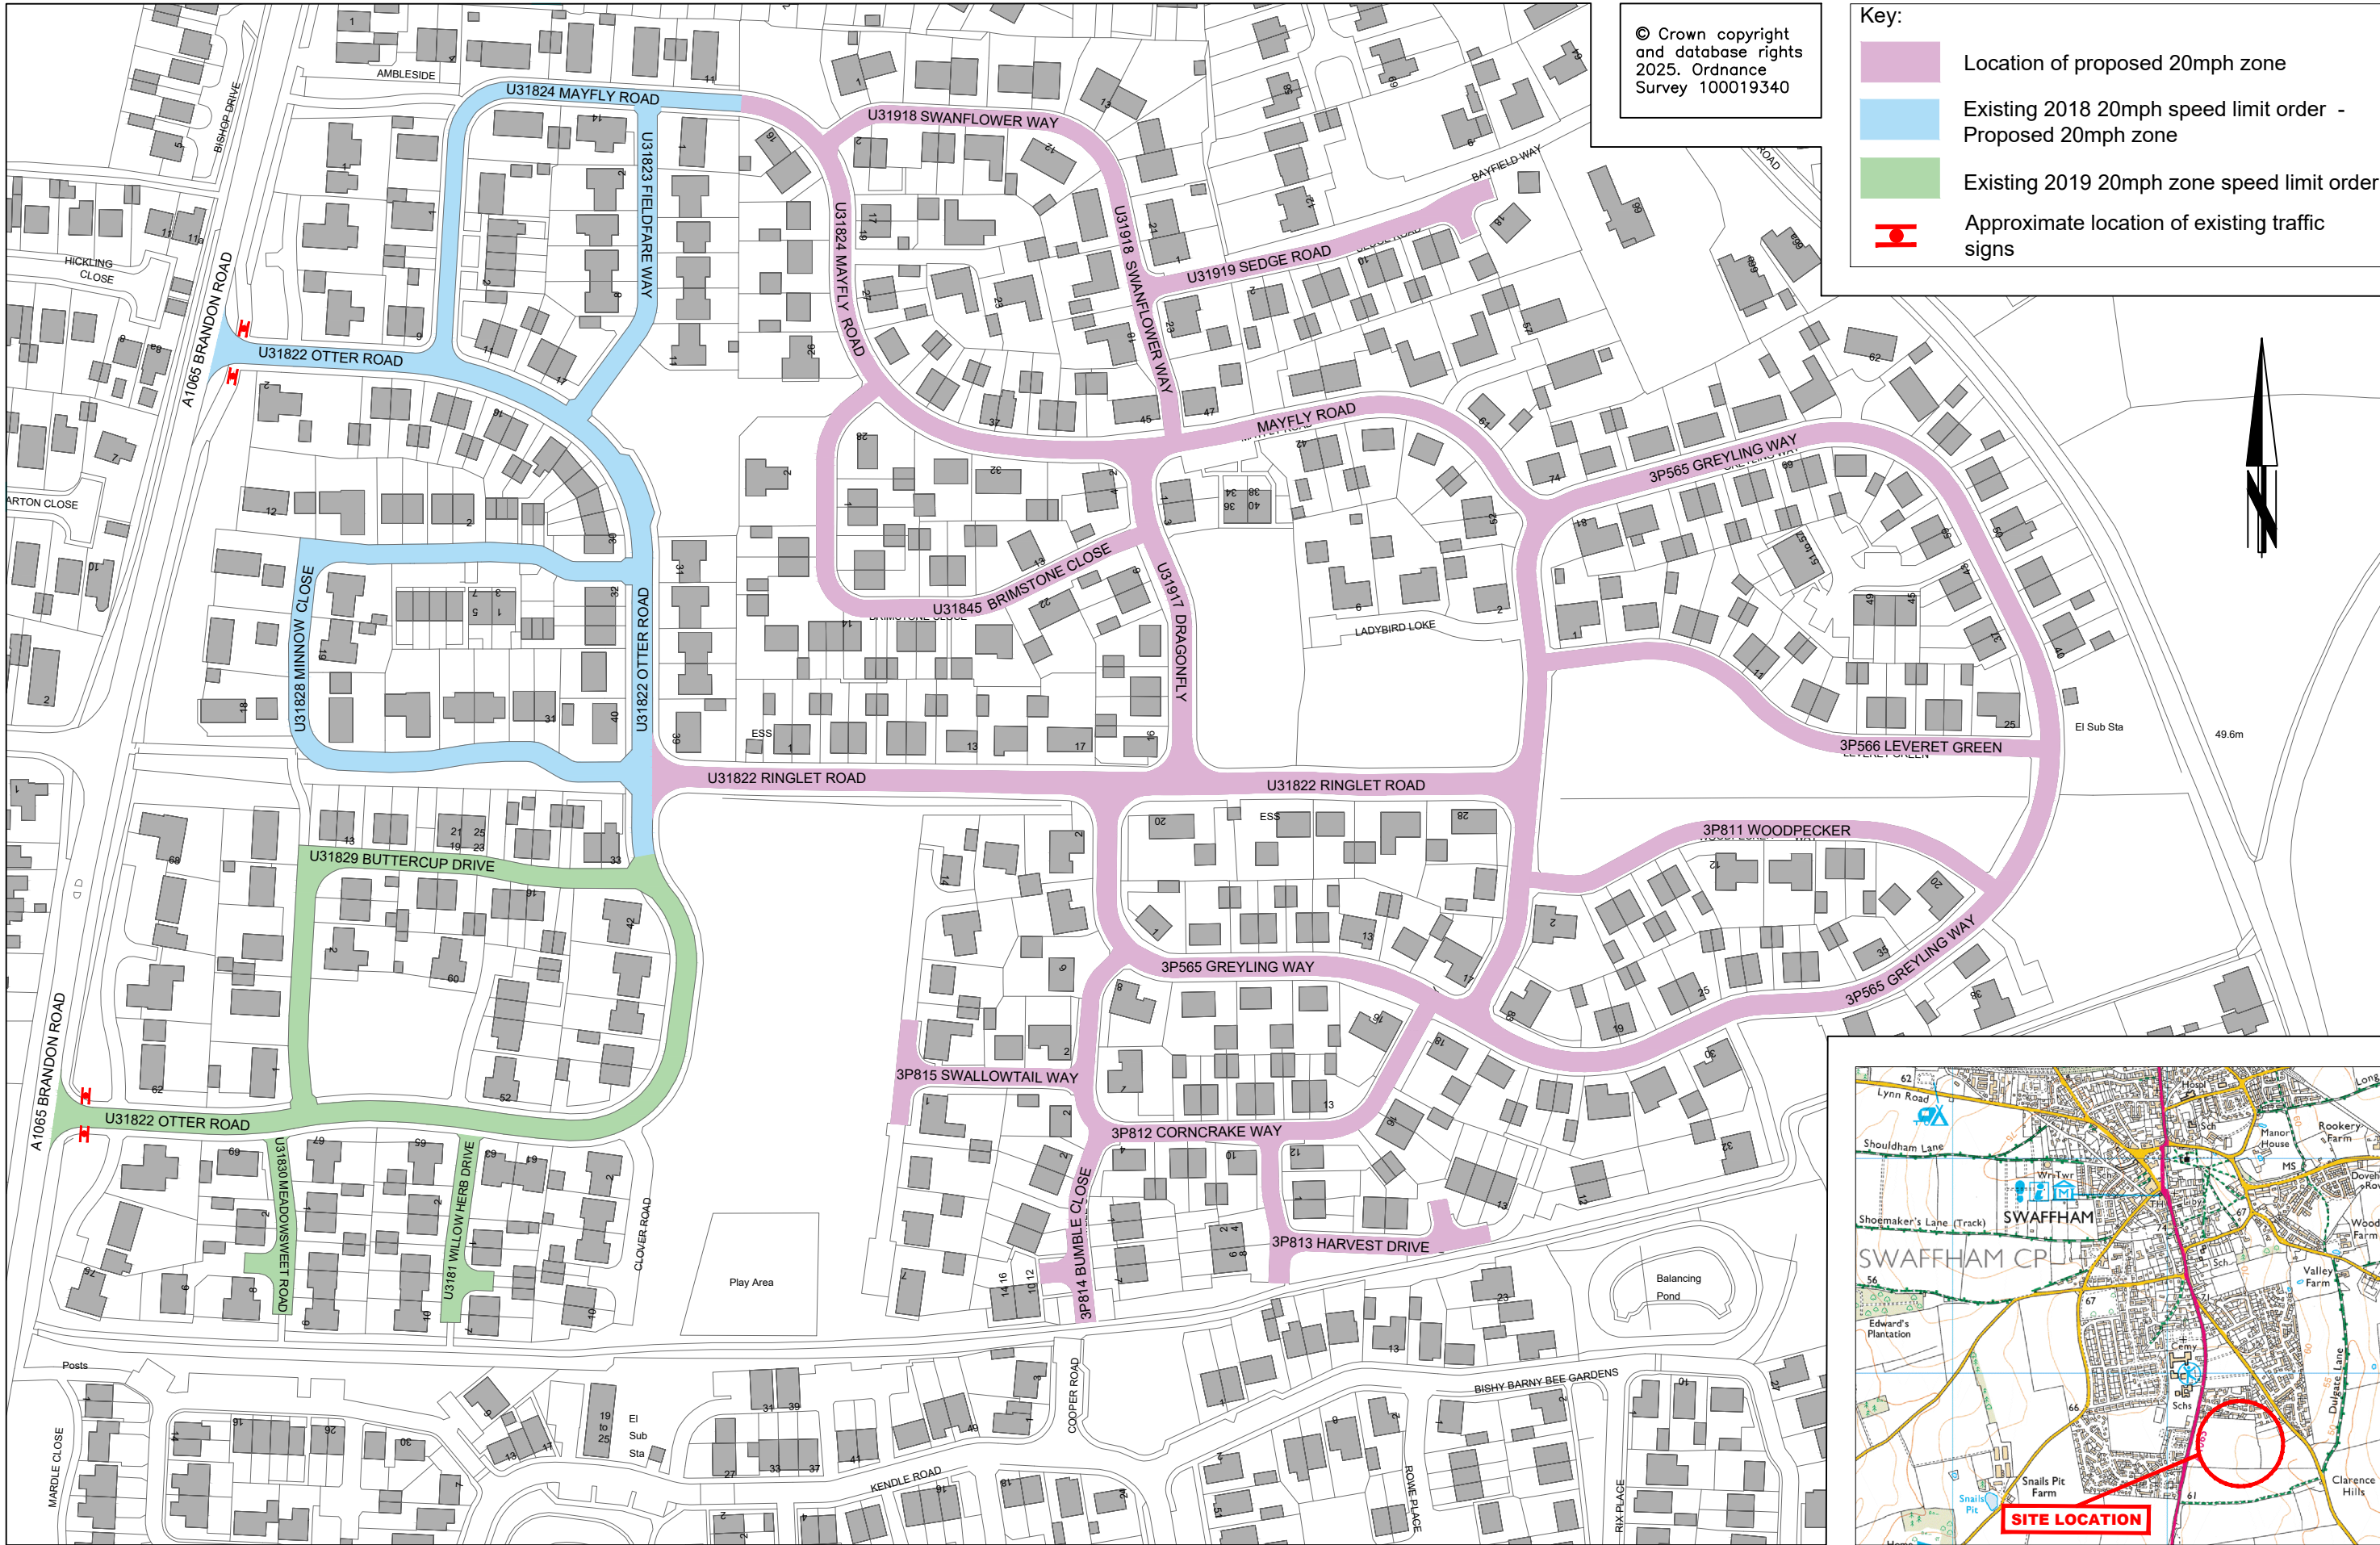

© Crown copyright
and database rights
2025. Ordnance
Survey 100019340

Key:

- Location of proposed 20mph zone
- Existing 2018 20mph speed limit order - Proposed 20mph zone
- Existing 2019 20mph zone speed limit order
- Approximate location of existing traffic signs

REV.	DESCRIPTION	DRAWN BY	CHECKED	DATE
A	Revision to show 2018 and 2019 existing orders	TS	TL	08/25
B	Revision to key	TS	TL	09/25

	INITIALS	DATE	DRAWING No.
SURVEYED BY	TS	06/25	PR3920-HD-0100-001
DESIGNED BY	TS	06/25	PROJECT TITLE
DRAWN BY	TS	06/25	Swaffham, Various Roads
CHECKED BY	TL	06/25	20mph zone TRO
			SCALE
			NTS @A3
			FILE No.
			PR3920