

- Key:**
- Proposal Extent
 - Existing footway
 - Proposed Bus Lane
 - Existing Buff Tactile
 - Proposed Buff Tactile
 - Proposed Pedestrian Refuge
 - Proposed road markings
 - New precast concrete HB2 kerb with 125mm upstand
 - Existing Road Names
 - Proposed Keep Left Bollard
 - New location of relocated sign

- Notes:**
1. Ordnance survey details shown coloured grey; do not scale from OS details.
 2. Existing surveyed details are shown coloured green.
 3. Contractor will need to liaise with occupiers of the properties adjacent to the works prior to carrying out any works that may affect their property.


- Site Risks:**
1. Refer to the scheme Health & Safety Plan for details of identified risks.
 2. Prior to any excavation works, the contractor shall verify, if necessary by GPR survey and trial holes, the exact positions of all known services on site.



Tom McCabe
 Executive Director of
 Community and Environmental Services
 Norfolk County Council
 County Hall, Martineau Lane
 Norwich NR1 2SG

DRAWING TITLE
 NORWICH DEREHAM ROAD
 TRAFFIC REGULATION ORDER PLAN
 SHEET 1 of 1

REV.	DESCRIPTION	CHECKED	DATE

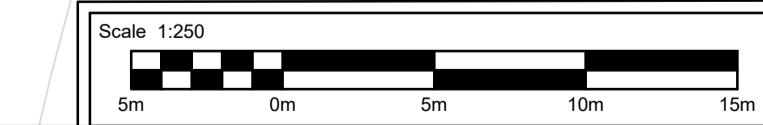

DESIGNED BY	INITIALS	DATE	DRAWING No.
		20-MAR-24	PAA018-HP4-0100-008
DRAWN BY	-	20-MAR-24	PROJECT TITLE
CHECKED BY	BØ-	20-MAR-24	NORWICH DEREHAM ROAD
APPROVED BY -	BØ-	20-MAR-24	SCALE 1:250 @ A1
			FILE No. PAA018

© Crown copyright and database rights 2022. Ordnance Survey 100019340