


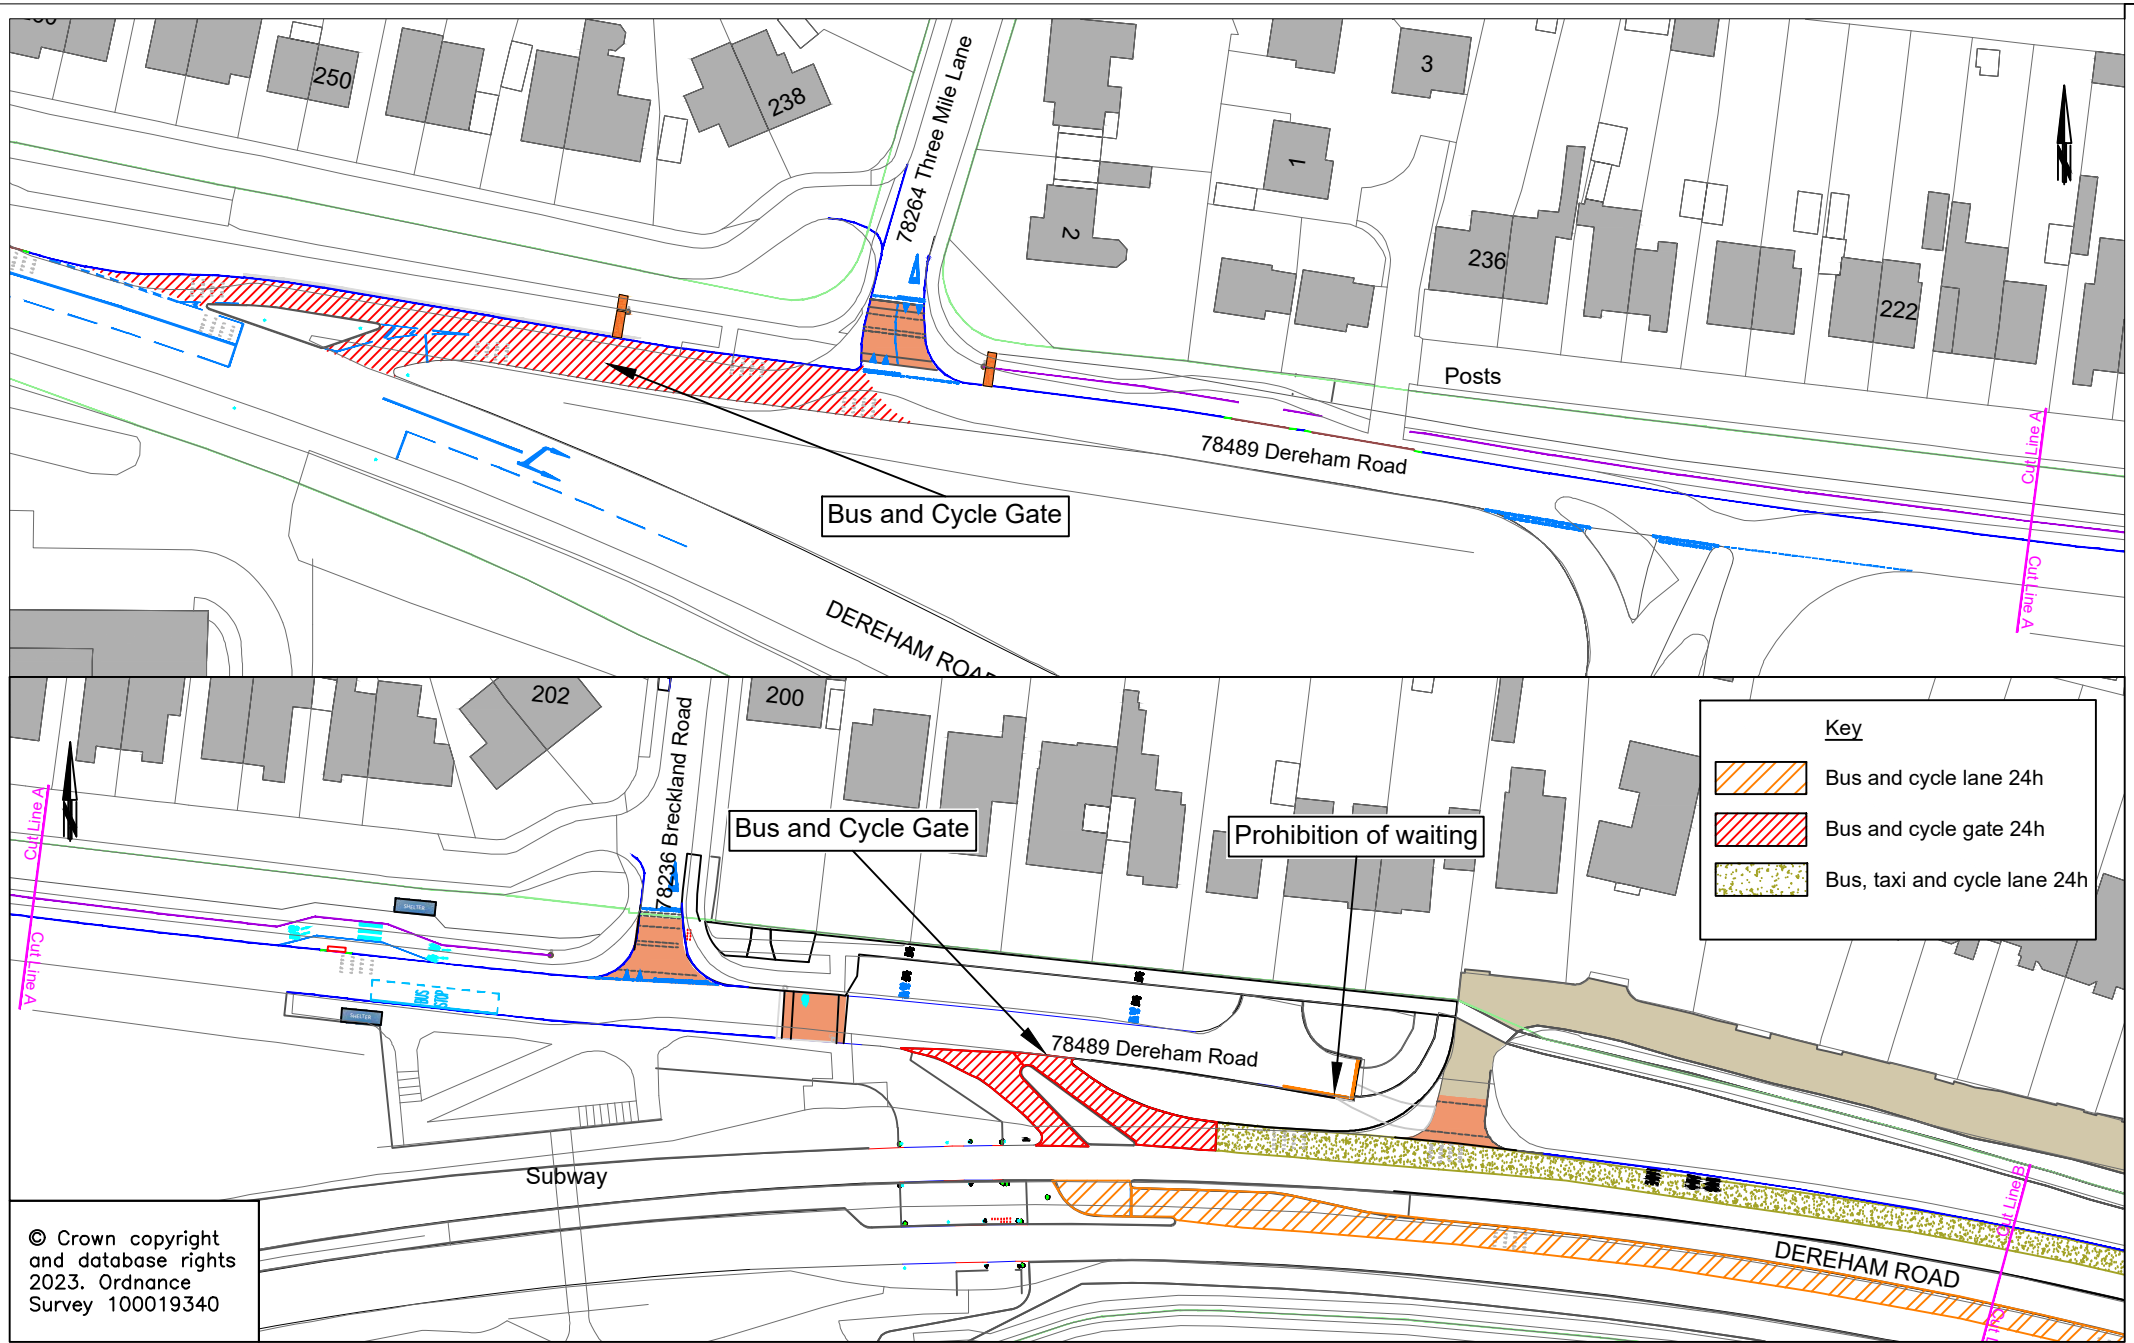

© Crown copyright
and database rights
2023. Ordnance
Survey 100019340



Tom McCabe
Executive Director of
Community and Environmental Services
Norfolk County Council
County Hall, Martineau Lane
Norwich NR1 2SG

DRAWING TITLE
Dereham Road Bowthorpe Roundabout Mobility Hub
TRO Layout Plan
Sheet 1 of 2

REV.	DESCRIPTION	DRAWN BY	CHECKED	DATE

INITIALS	DATE	DRAWING No.
		PBA019-TRO-0100-002
SURVEYED BY	Topo/OS	2021
DESIGNED BY	JR	08/22
DRAWN BY	YN	11/23
CHECKED BY	JR	11/23
PROJECT TITLE		Transforming Cities Fund 2 Dereham Road Mobility Hub
SCALE		1:1000 @ A4
FILE No.		PBA019