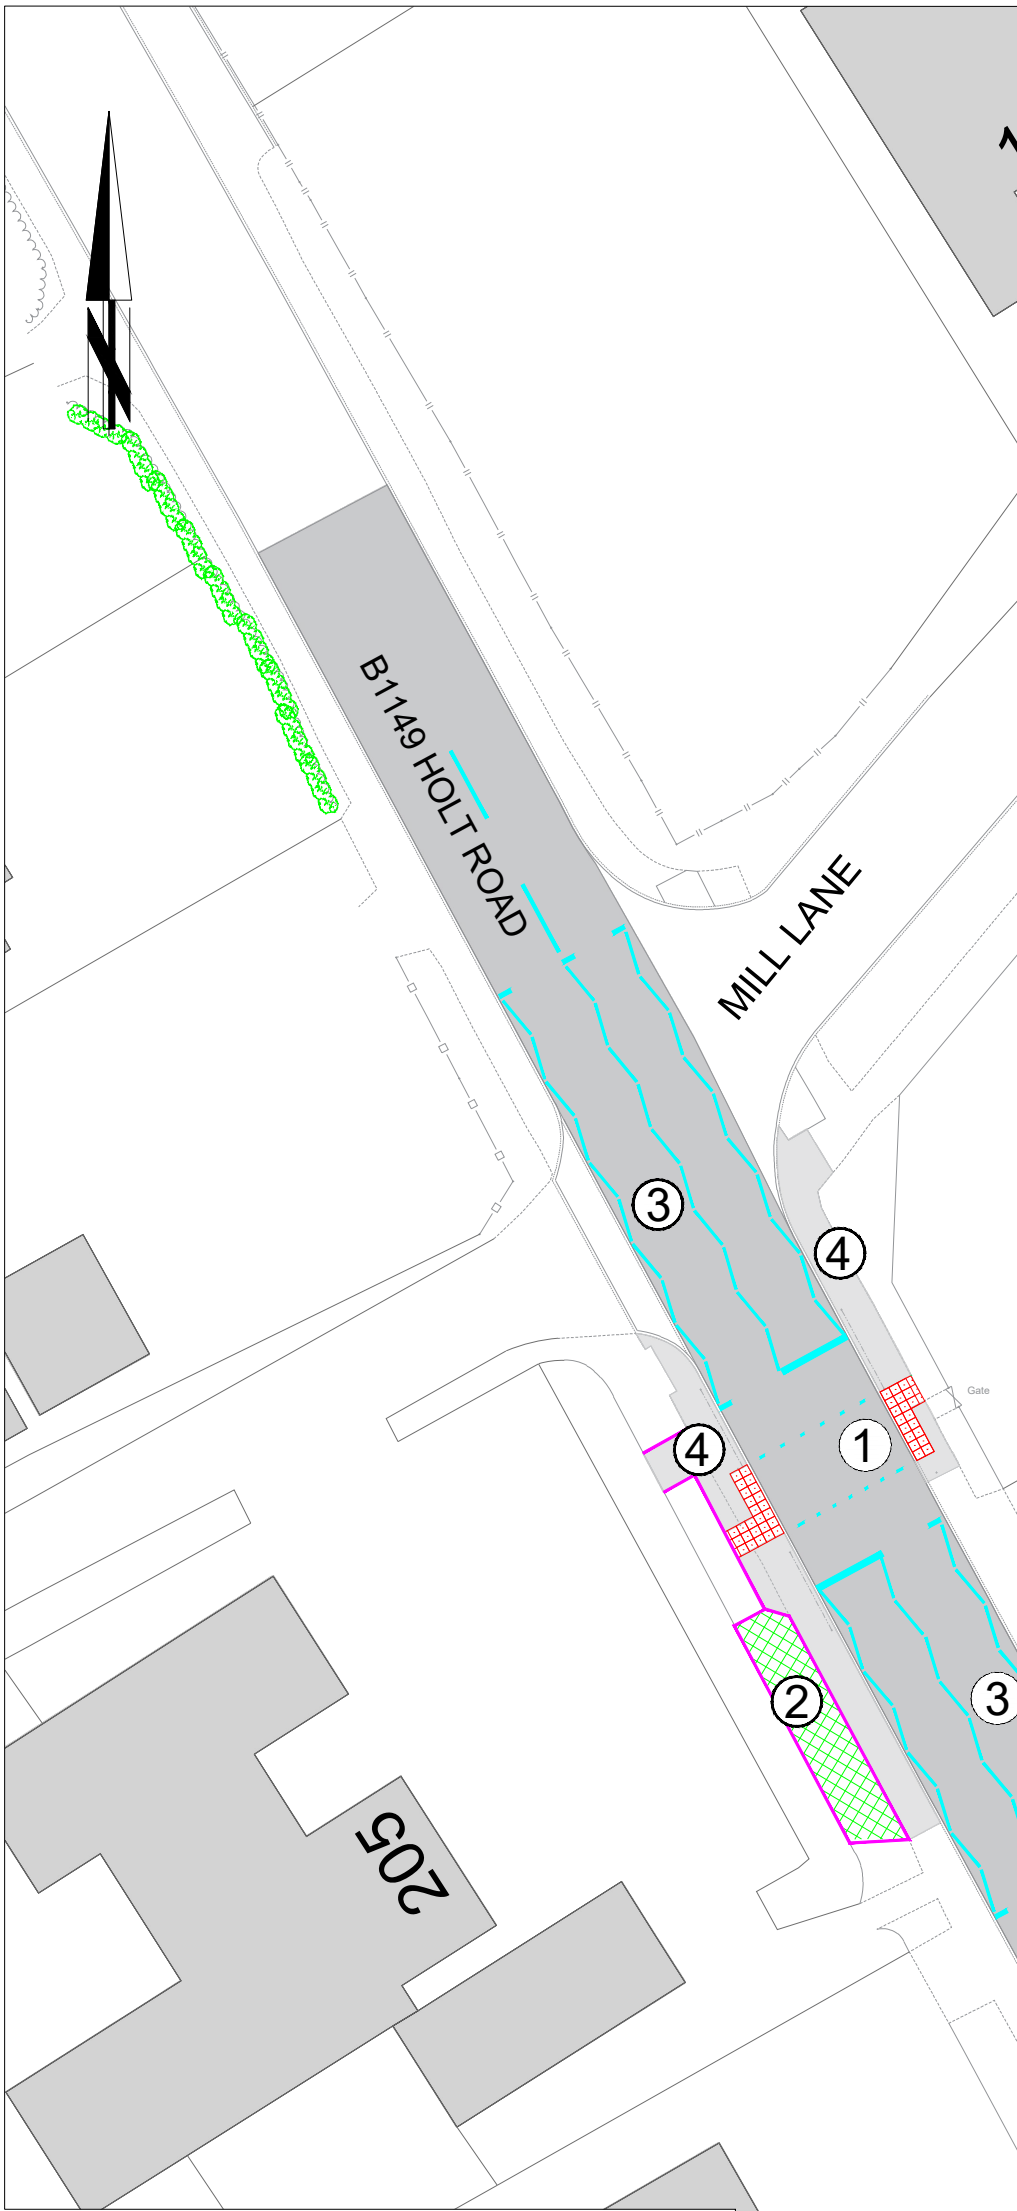


- ① New Controlled pedestrian Crossing
- ② New servicing bay
- ③ New Road Surface
- ④ Resurfacing existing footway

© Crown copyright and database rights 2024. Ordnance Survey 100019340

REV.	DESCRIPTION	DRAWN	CHECKED	DATE
A	EXTENDED SURFACING EXTENTS	RD	PR	07/24

Drawing Status:				Drawing No.	
SURVEYED BY	INITIAL	DATE		PHA060-HD1-0000-001	
DESIGNED BY	RD	06/24		PROJECT TITLE	
DRAWN BY	RD	06/24		HOLT ROAD, HORSFORD	
CHECKED BY	PS	07/24		CROSSING UPGRADE	
			SCALE	FILE No.	
			1:350 @ A3	PHA060	