


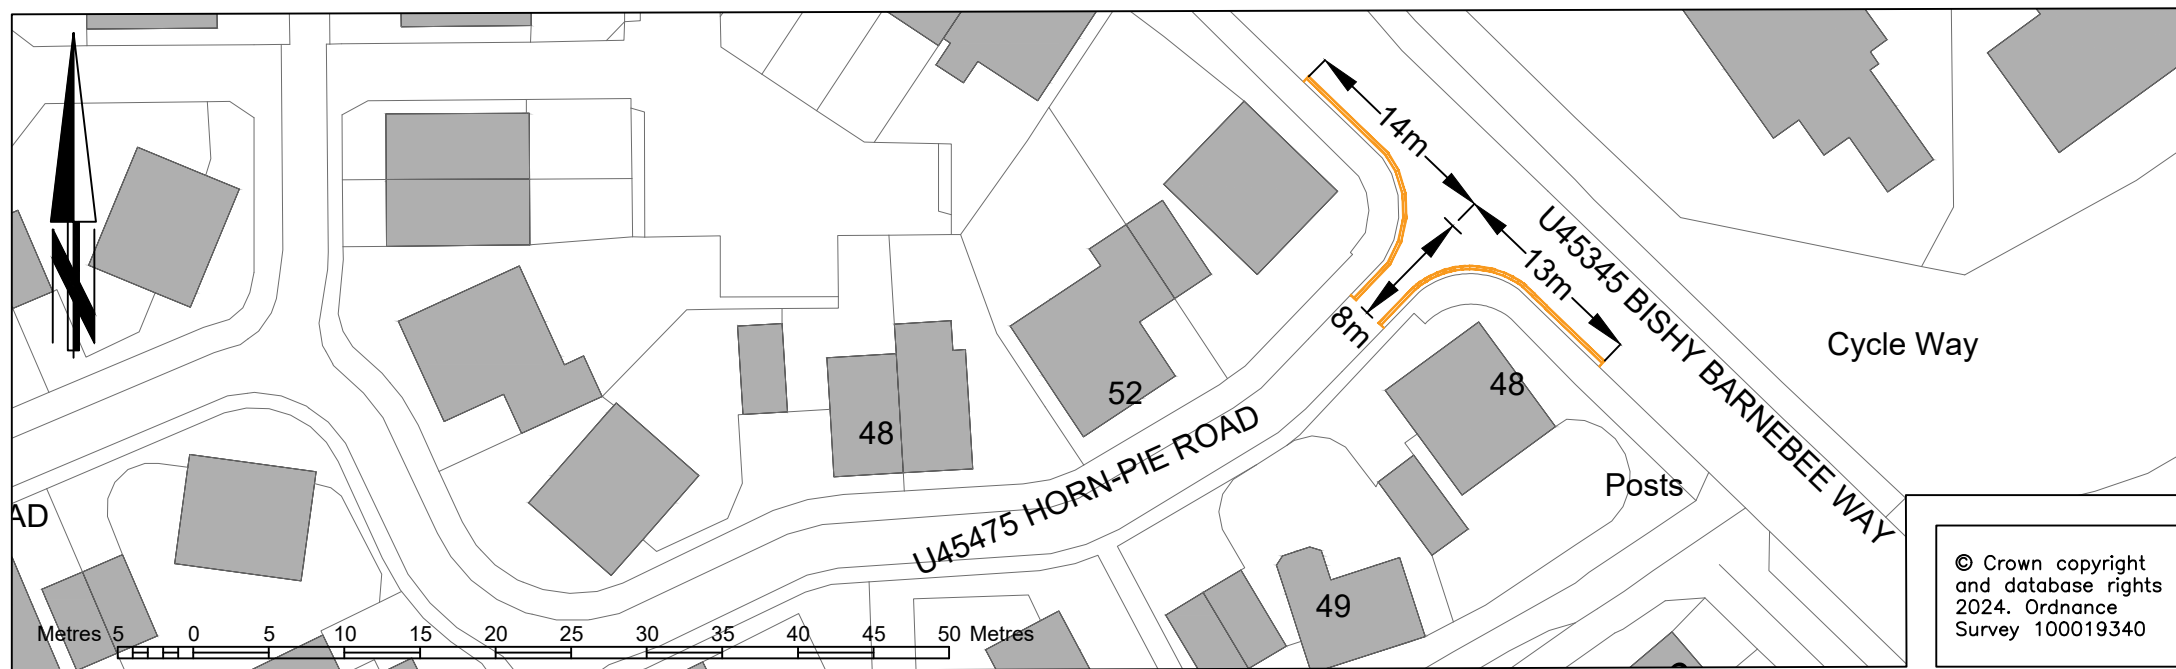
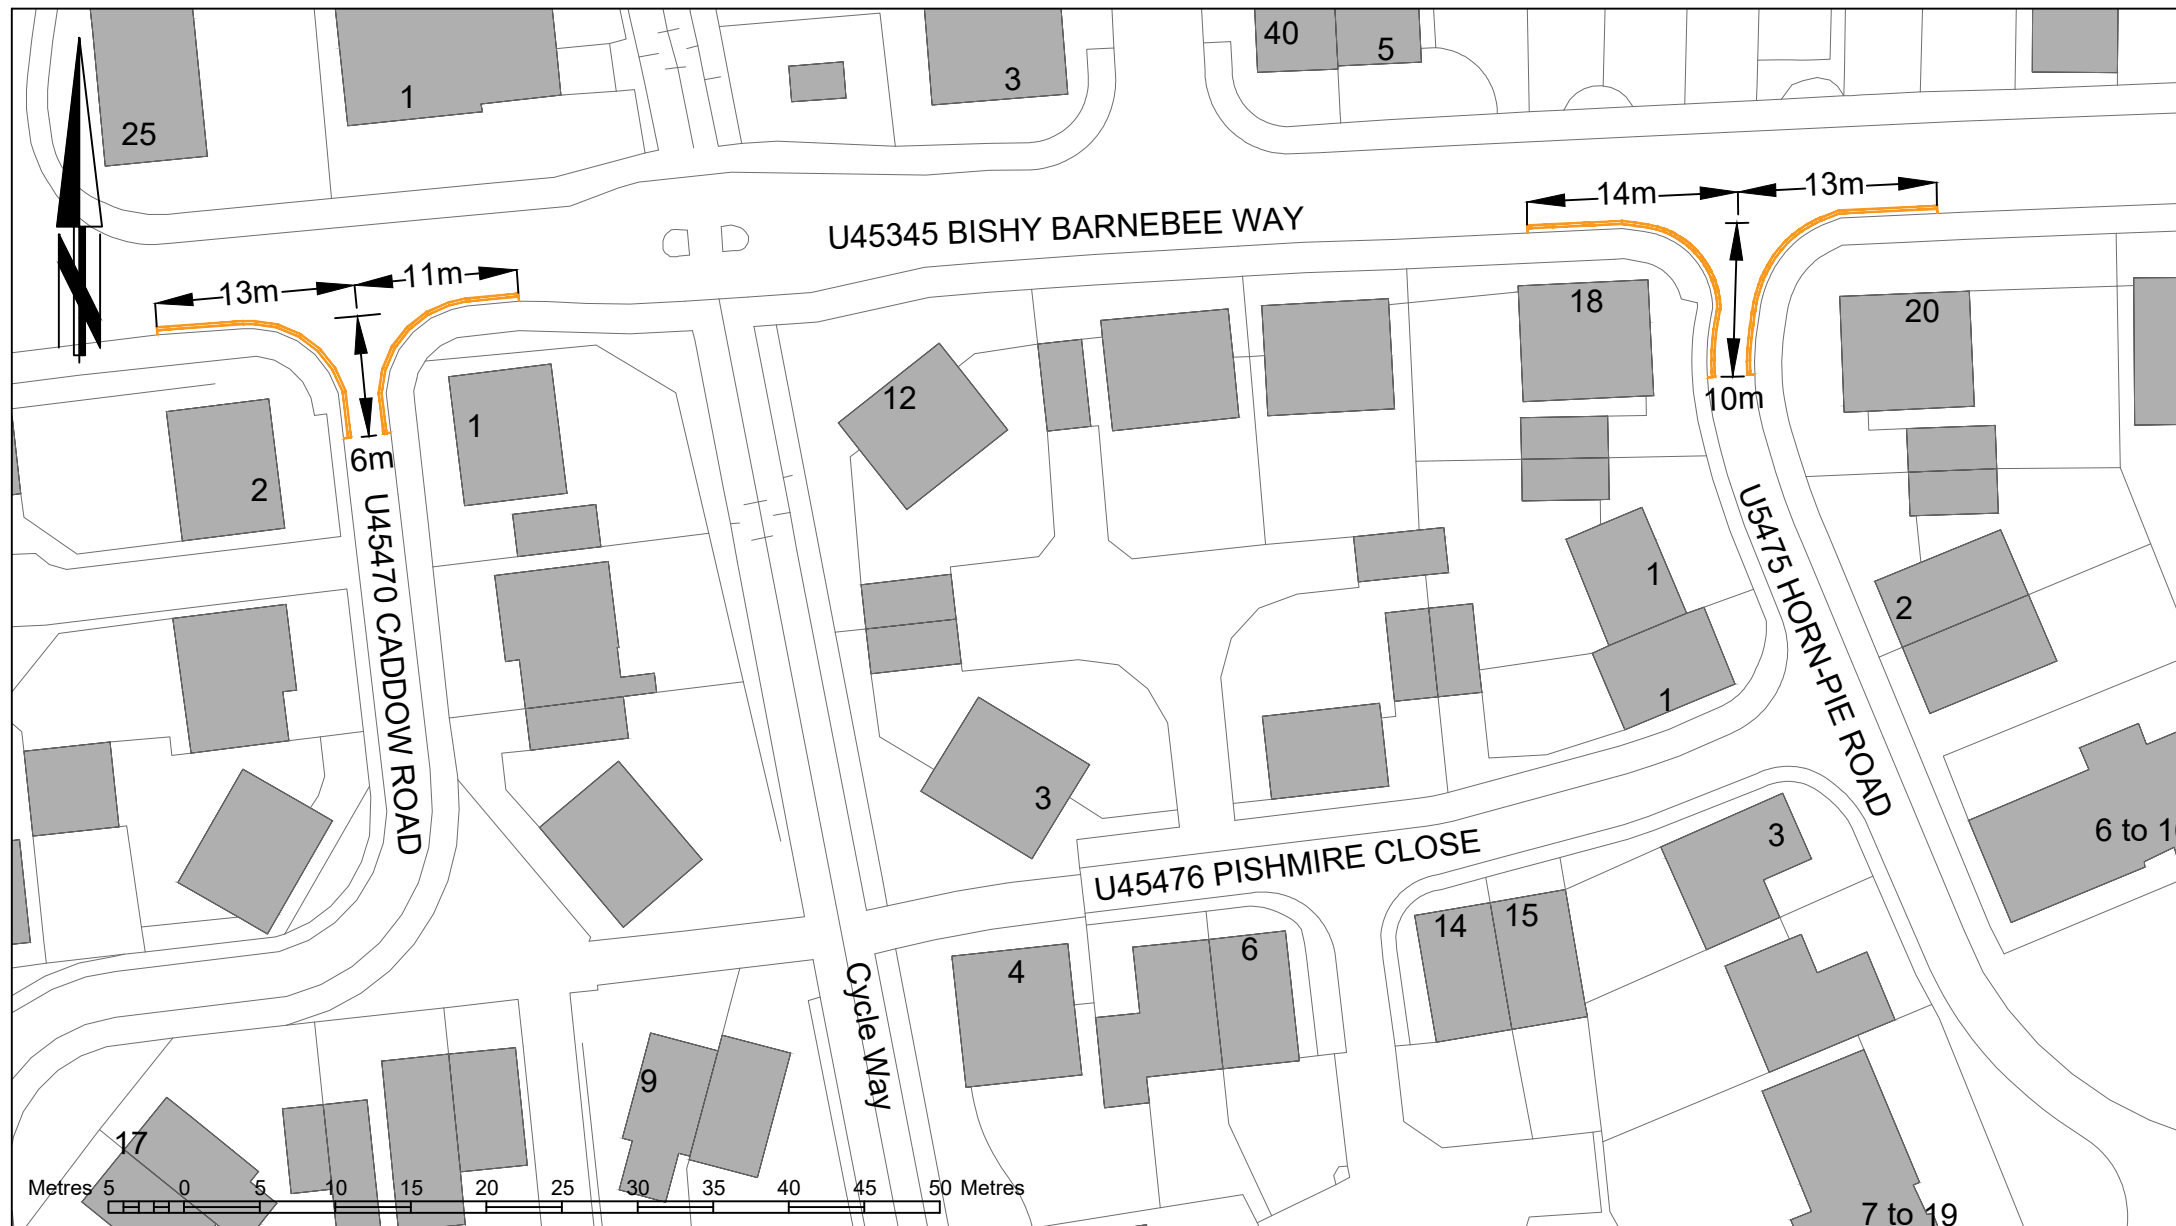


Key:

 Proposed prohibition of waiting at any time (double yellow lines).

Parish - Norwich  
 District - Norwich, Bowthorpe  
 Scheme Type - Waiting Restrictions

Note: Raster Map to be included at a scale of 50K



© Crown copyright and database rights 2024. Ordnance Survey 100019340

REV.	DESCRIPTION	DRAWN BY	CHECKED	DATE

SURVEYED BY	INITIALS	DATE	DRAWING No.
OS	OS	2024	PLA343-HD-0100-002
DESIGNED BY	TS	10/24	PROJECT TITLE
DRAWN BY	TS	10/24	Bowthorpe, Norwich
CHECKED BY	TL	10/24	Waiting Restrictions TRO
SCALE			FILE No.
1: 500 @ A3			PLA343