


Location of proposal

Parish - Wretton
 District - King's Lynn & West Norfolk District (B)
 Location - Low Road
 Grid Ref - TL 6913 9954
 USRN - 19002210
 Coordinates - As shown
 Scheme type - TRO speed limit
 Postcode - PE33 9QN

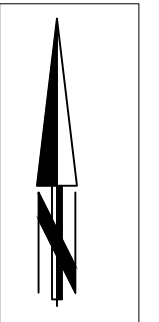


Key:

- Proposed 30mph speed limit from 40mph
- Existing 30mph speed limit
- Existing 40mph speed limit
- Existing 60mph speed limit

X: 568799
Y: 299652

X: 569140
Y: 299549

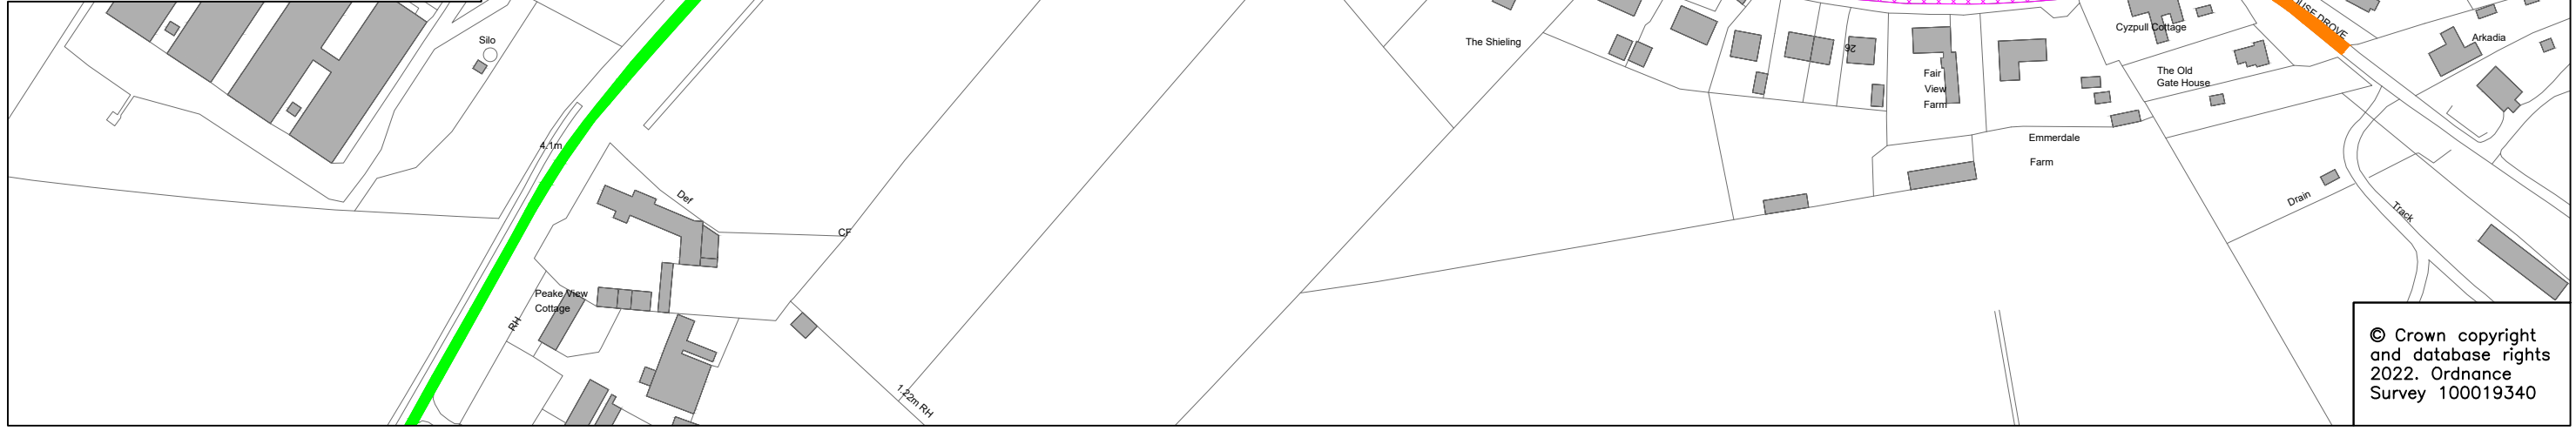

© Crown copyright and database rights 2022. Ordnance Survey 100019340



Tom McCabe
 Executive Director of
 Community and Environmental Services
 Norfolk County Council
 County Hall, Martineau Lane
 Norwich NR1 2SG

DRAWING TITLE
 Wretton, Low Road
 Proposed speed limit change
 Road Safety Community Fund - Traffic Regulation Order

REV.	DESCRIPTION	DRAWN BY	CHECKED	DATE

SURVEYED BY	INITIALS	DATE	DRAWING No.
OS	OS	2022	PLA951-001
DESIGNED BY	HK	05/22	PROJECT TITLE
DRAWN BY	HK	05/22	TRO speed limit change Wretton, Low Road
CHECKED BY			SCALE 1:2000 @A3
			FILE No. PLA951