




Rackheath

Key

 Proposed conversion from footpath to shared use facility

SLIPPER'S BOTTOM

C258 Green Lane East


C283 - Salhouse Road

C283 - Salhouse Road

210m

Sole and Heel (PH)

Hickory House

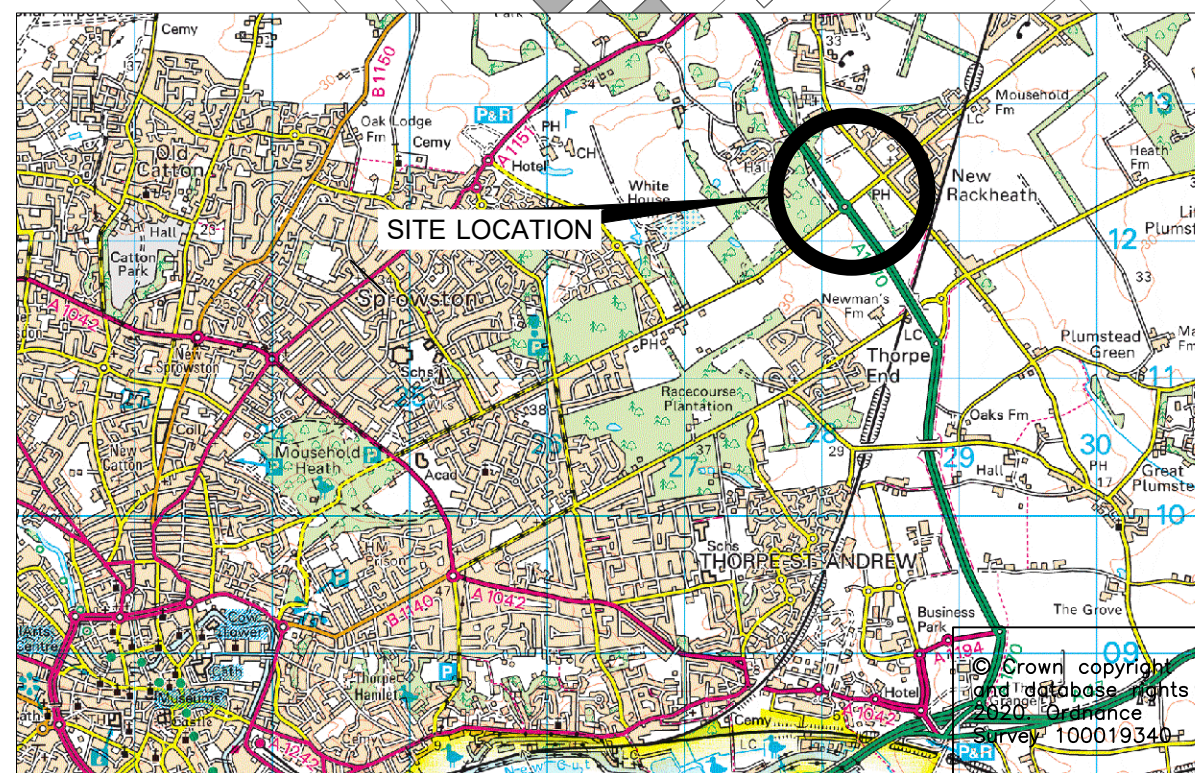

Metres 5 0 5 10 15 20 25 30 35 40 45 50 Metres



Norfolk County Council

Tom McCabe
Executive Director of
Community and Environmental Services
Norfolk County Council
County Hall, Martineau Lane
Norwich NR1 2SG

DRAWING TITLE
C258 Rackheath - Green Lane East
S278 (DDBA) TRO
TRO Consultation

REV.	DESCRIPTION	DRAWN BY	CHECKED	DATE

SURVEYED BY	INITIALS	DATE	DRAWING No.
DESIGNED BY	ELC	08/20	PR3839-HP2-0100-002
DRAWN BY	ELC	08/20	PROJECT TITLE
CHECKED BY	AW	08/20	C258 Rackheath - Green Lane East
			S278 (DDBA) TRO
			SCALE 1:1000 @A3
			FILE No. PR3839