
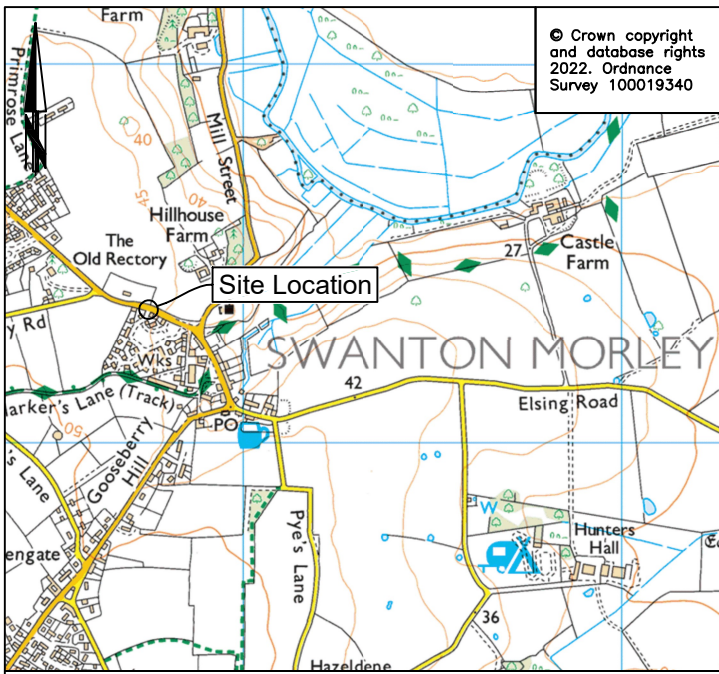


© Crown copyright and database rights 2022. Ordnance Survey 100019340


Key :-

 Proposed 20mph Speed Limit order

Scale of viewport 1:1000 @A4



Scale of viewport 1:20k @A4

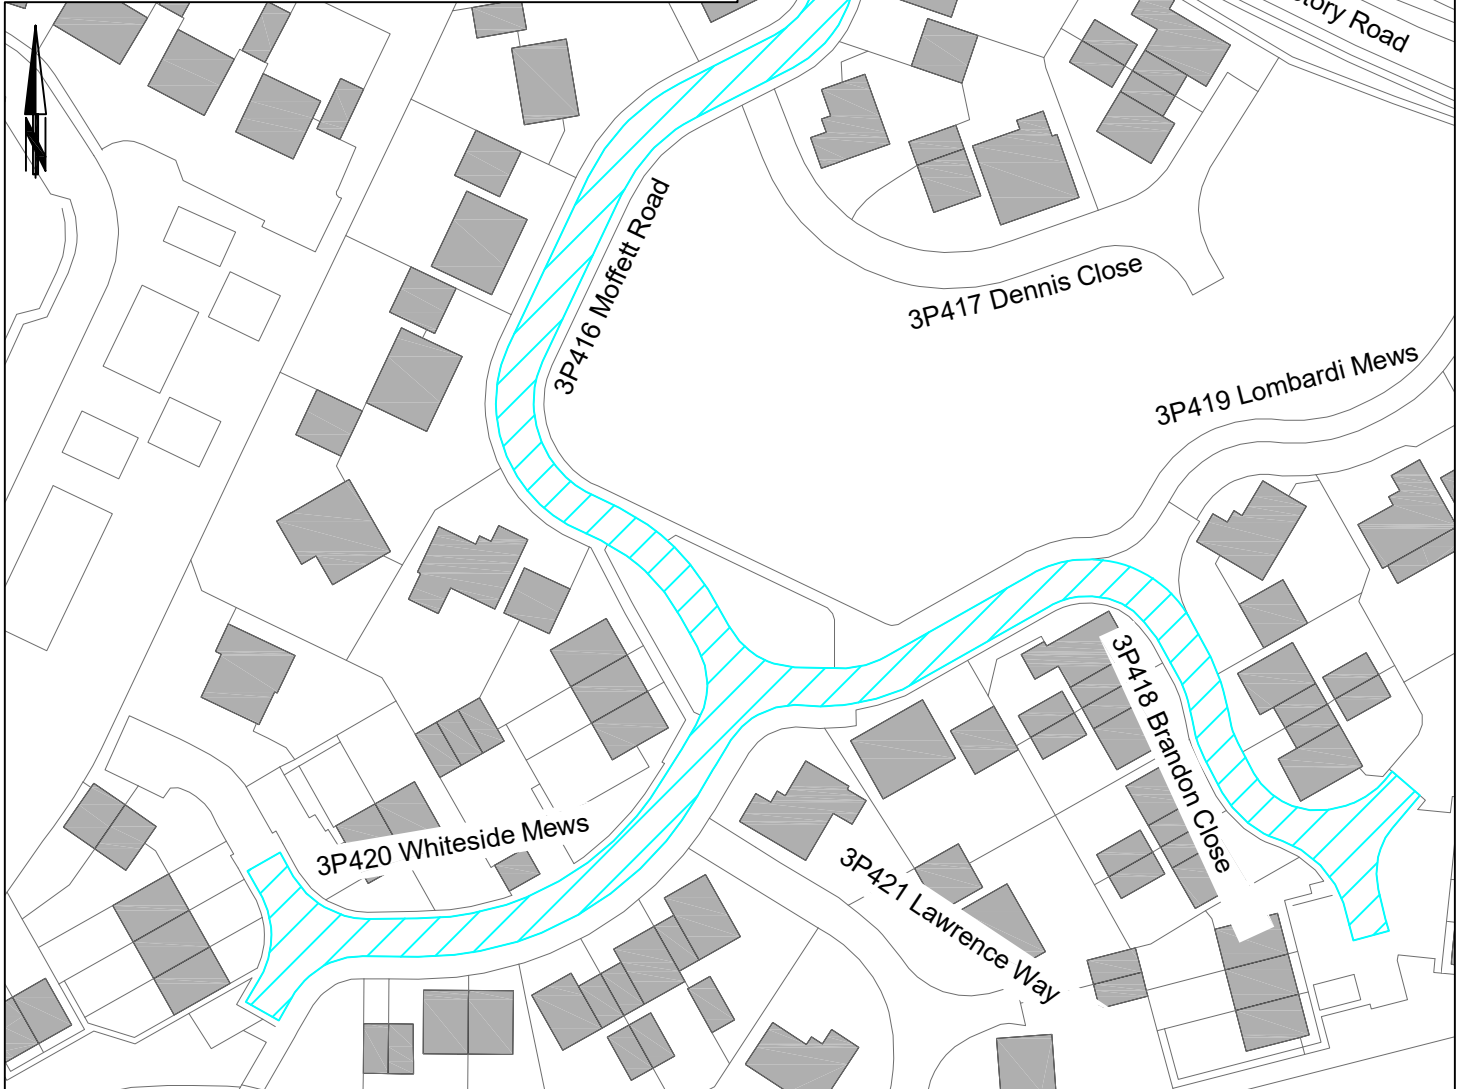

DRAWING TITLE
Consultation Plan

Tom McCabe
Executive Director of
Community and Environmental Services
Norfolk County Council
County Hall
Martineau Lane
Norwich NR1 2SG

| REV. | DESCRIPTION | DRAWN | CHECKED | DATE |
|------|-------------|-------|---------|------|
| | | | | |
| | | | | |
| | | | | |

| SURVEYED BY | INIT. | DATE | DRAWING No. |
|-------------|-------|-------|----------------------------|
| OS | OS | 2022 | PRz073-HD-0100-001 |
| DESIGNED BY | HP | 09/22 | PROJECT TITLE |
| DRAWN BY | HP | 09/22 | Swanton Morley - 20mph TRO |
| CHECKED BY | | | SCALE |
| | | | As shown |
| | | | FILE No. |
| | | | PRZ073 |