


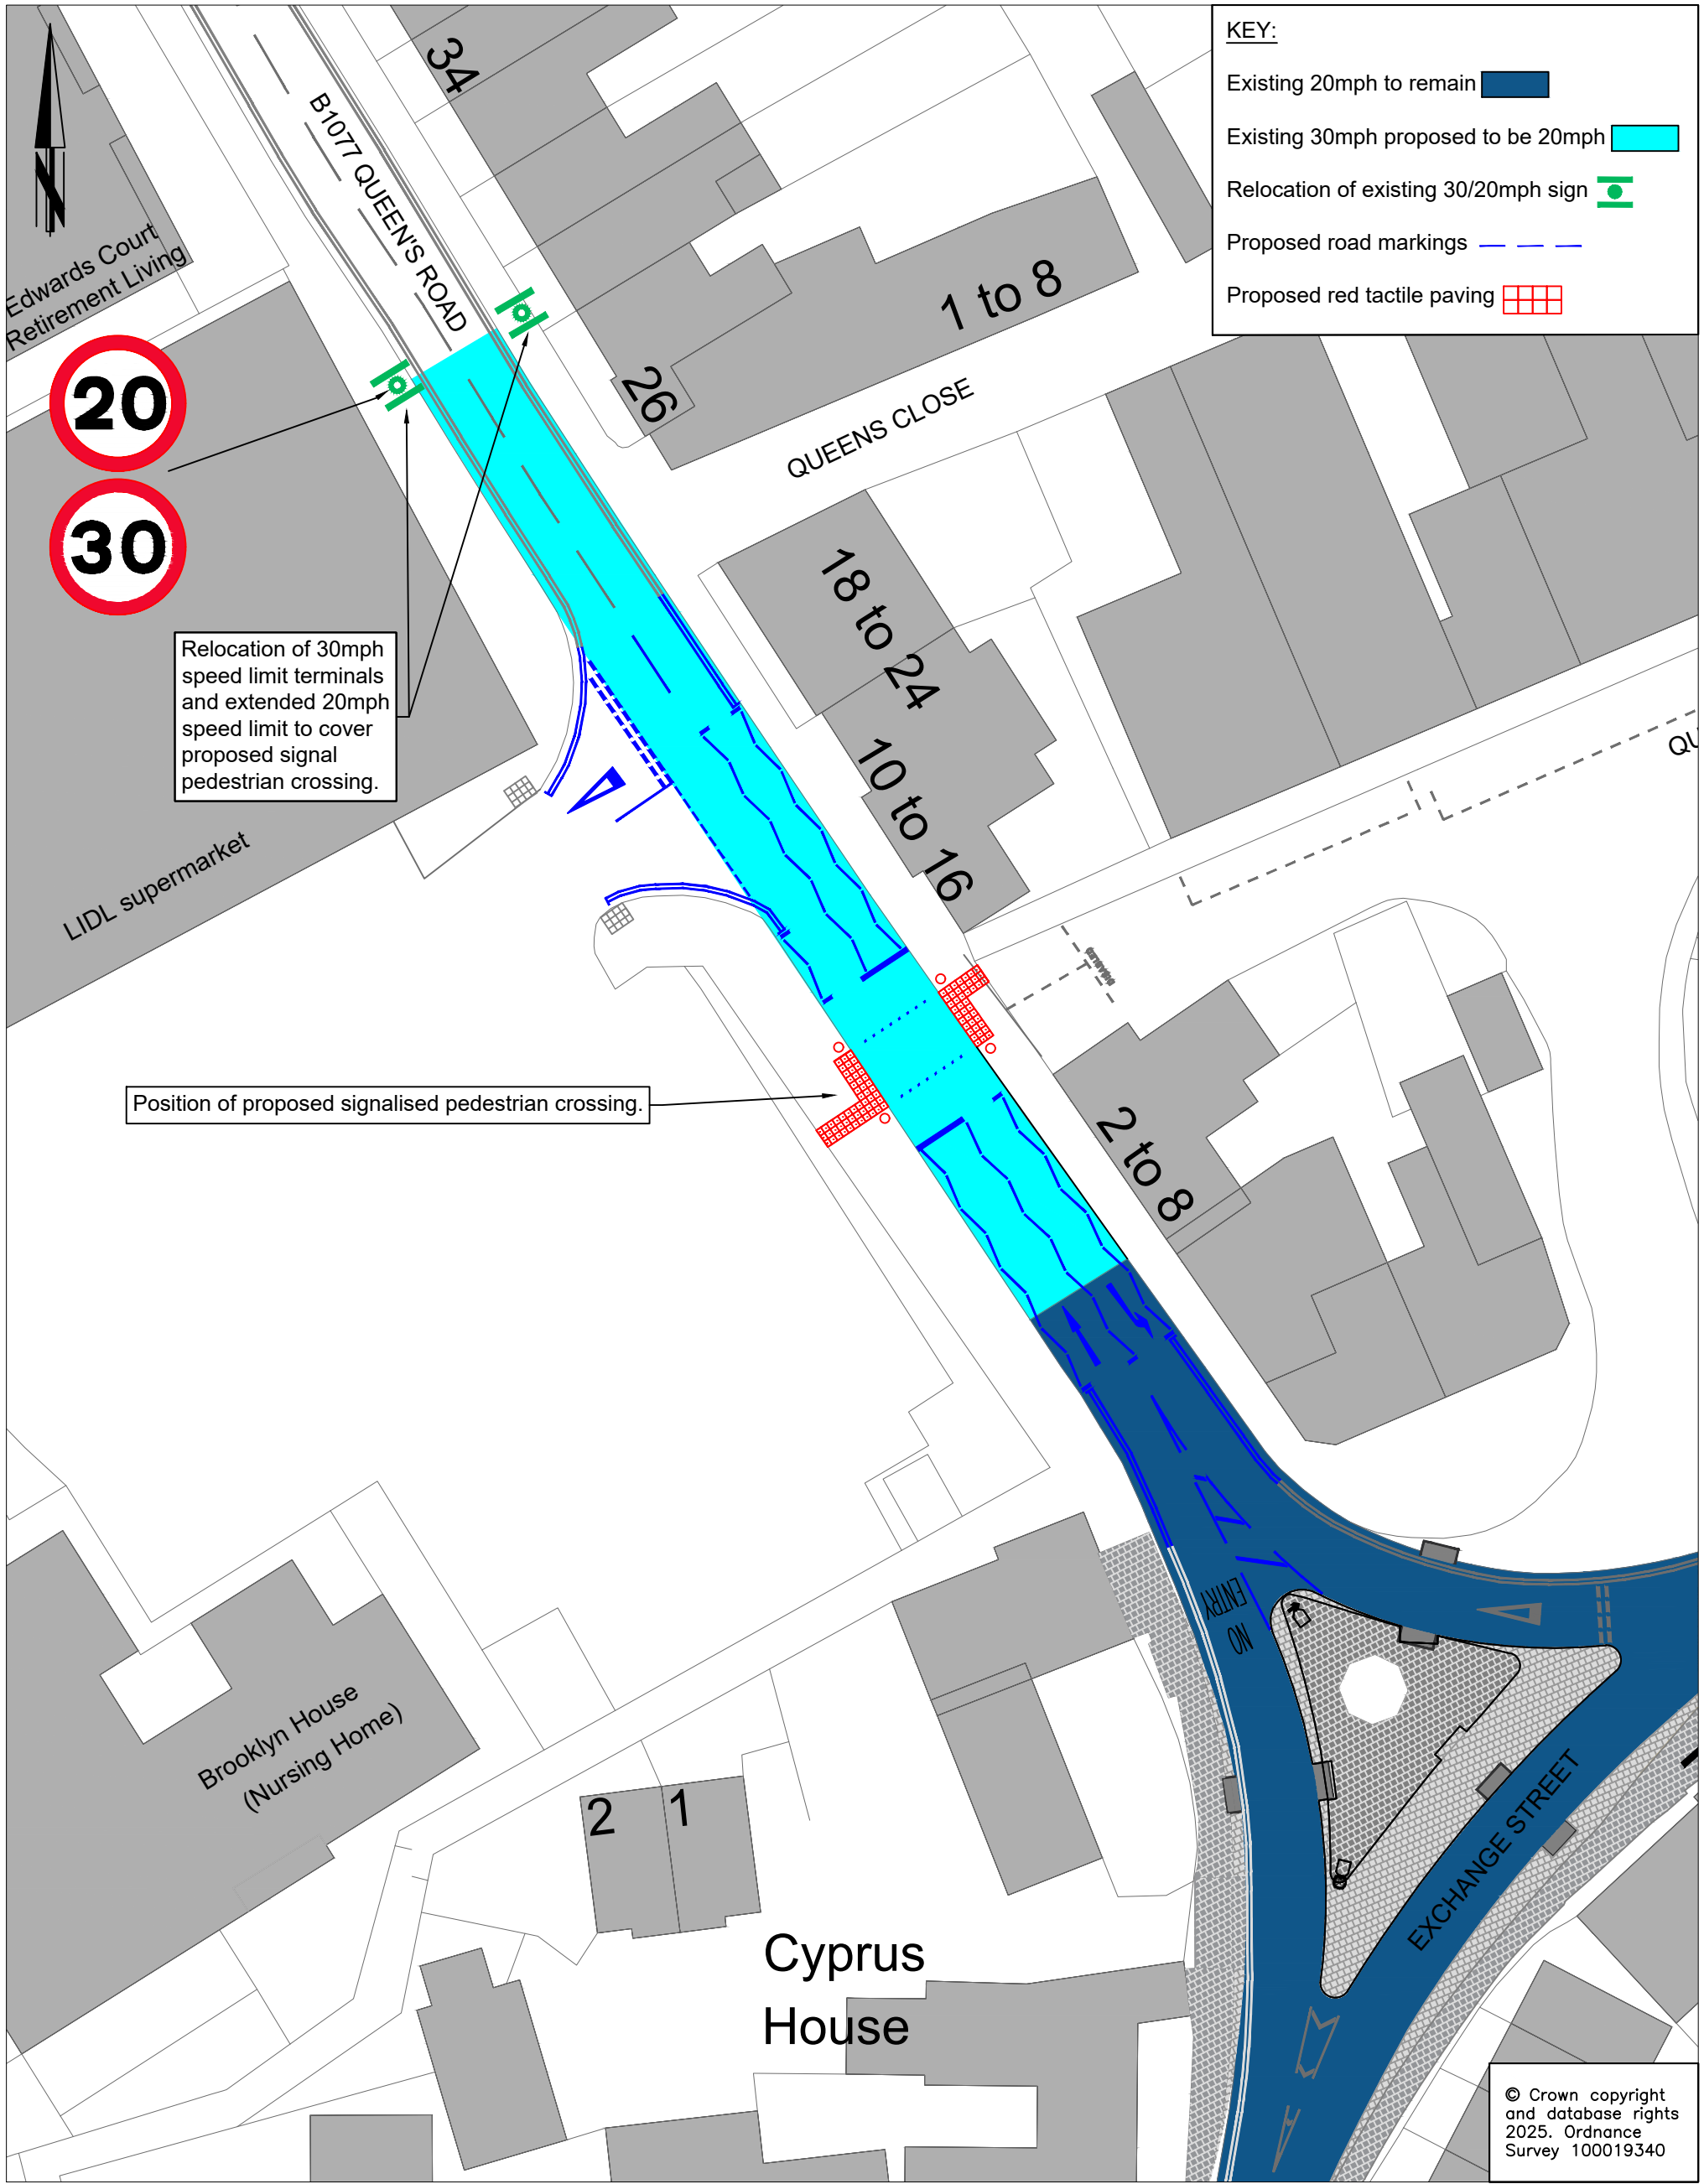

**Norfolk** County Council

DRAWING TITLE

Speed Limit/Pedestrian Crossing
Queens Road, Attleborough
Preliminary Consultation Plan

Grahame Bygrave
Director of Highways, Transport & Waste
Norfolk County Council
County Hall
Martineau Lane
Norwich NR1 2DH

REV.	DESCRIPTION	DRAWN	CHECKED	DATE

	INITIAL	DATE	DRAWING No. PHA066-0100-001
SURVEYED BY	OS	09/23	PROJECT TITLE
DESIGNED BY	WH	08/25	Attleborough Cyprus/Queens Rd
DRAWN BY	WH	08/25	Pedestrian Crossing
CHECKED BY	WJ	08/25	SCALE NTS
			FILE No. PHA066