


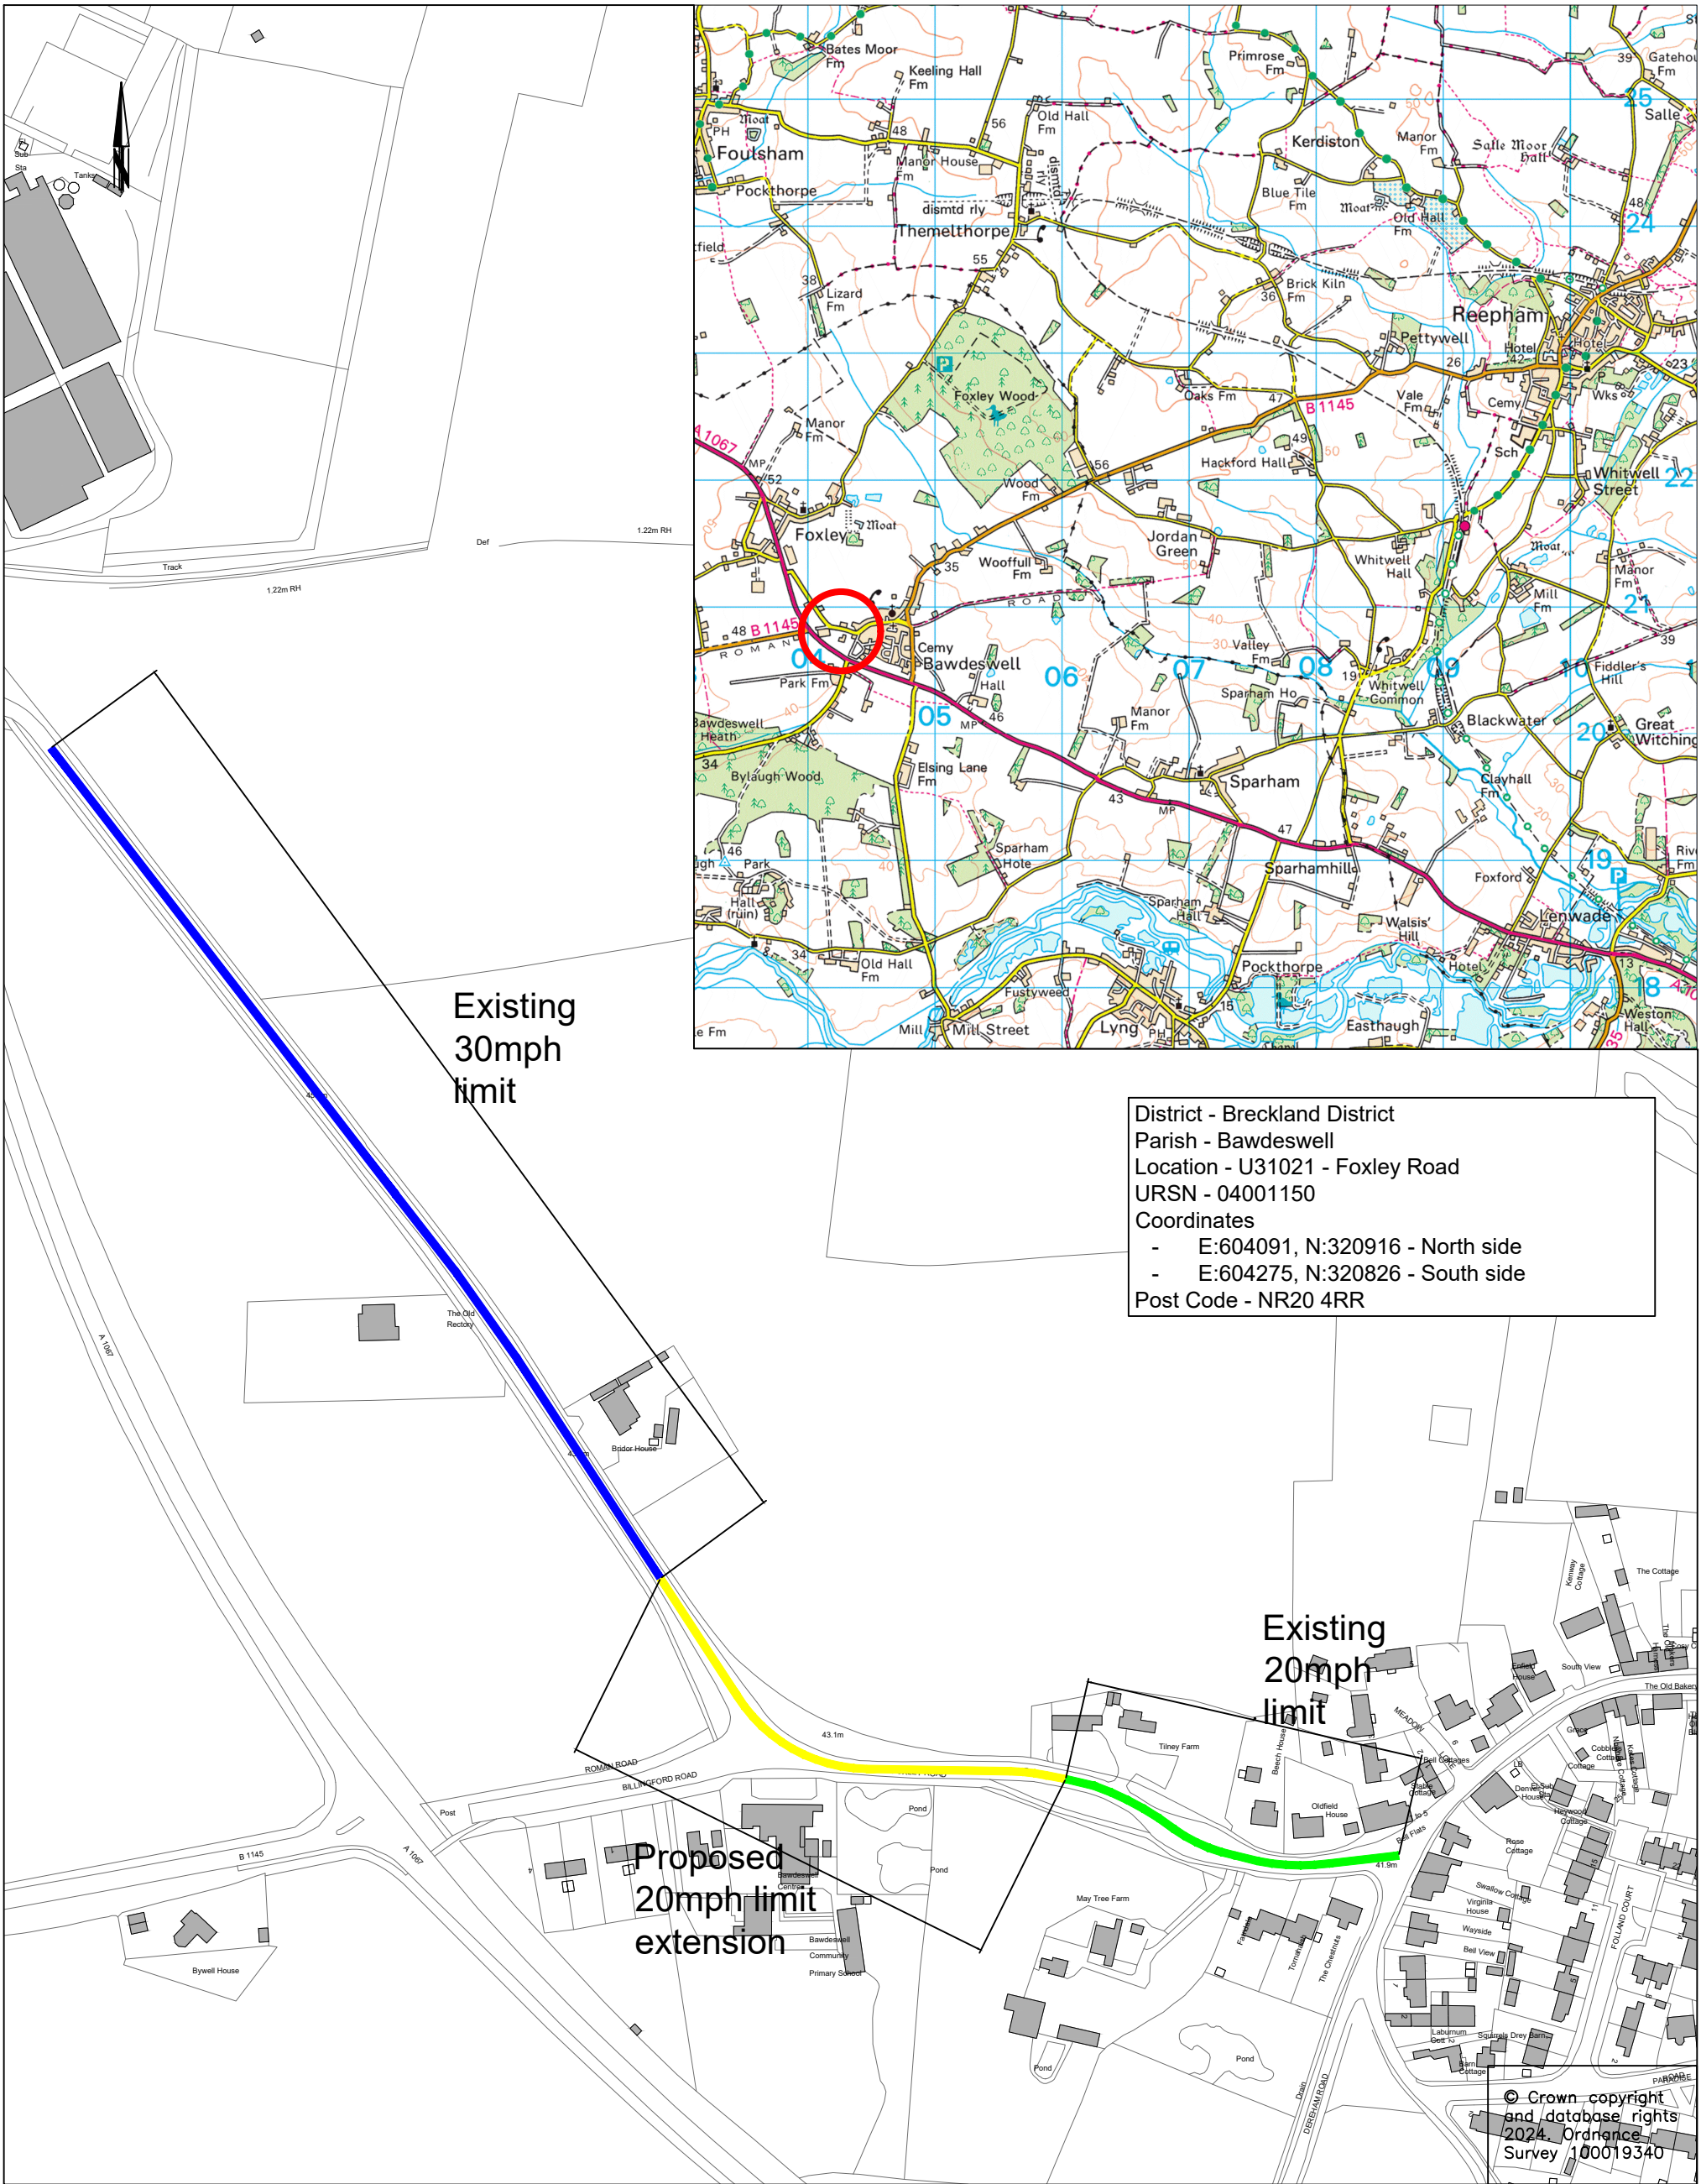

District - Breckland District
Parish - Bawdeswell
Location - U31021 - Foxley Road
URSN - 04001150
Coordinates
- E:604091, N:320916 - North side
- E:604275, N:320826 - South side
Post Code - NR20 4RR



Norfolk County Council

DRAWING TITLE

Bawdeswell - Speed Limit Review
Foxley Road
TRO Consultation Plan

Grahame Bygrave
Director of Highways, Transport & Waste
Norfolk County Council
County Hall
Martineau Lane
Norwich NR1 2DH

REV.	DESCRIPTION	DRAWN	CHECKED	DATE

Drawing Status:			DRAWING No. PLB241-HP3-000-001	
SURVEYED BY	OS	2024	PROJECT TITLE Bawdeswell - TRO Speed Limit Review	
DESIGNED BY	YN	08/24	SCALE 1:2500 @ A3	
DRAWN BY	YN	08/24	FILE No. PLB241	
CHECKED BY	TS	11/24		