


Key:

- Double Yellow Lines —
- Single Yellow Lines —
- Bus Stop Clear Way —
- Existing Double Yellow Lines —

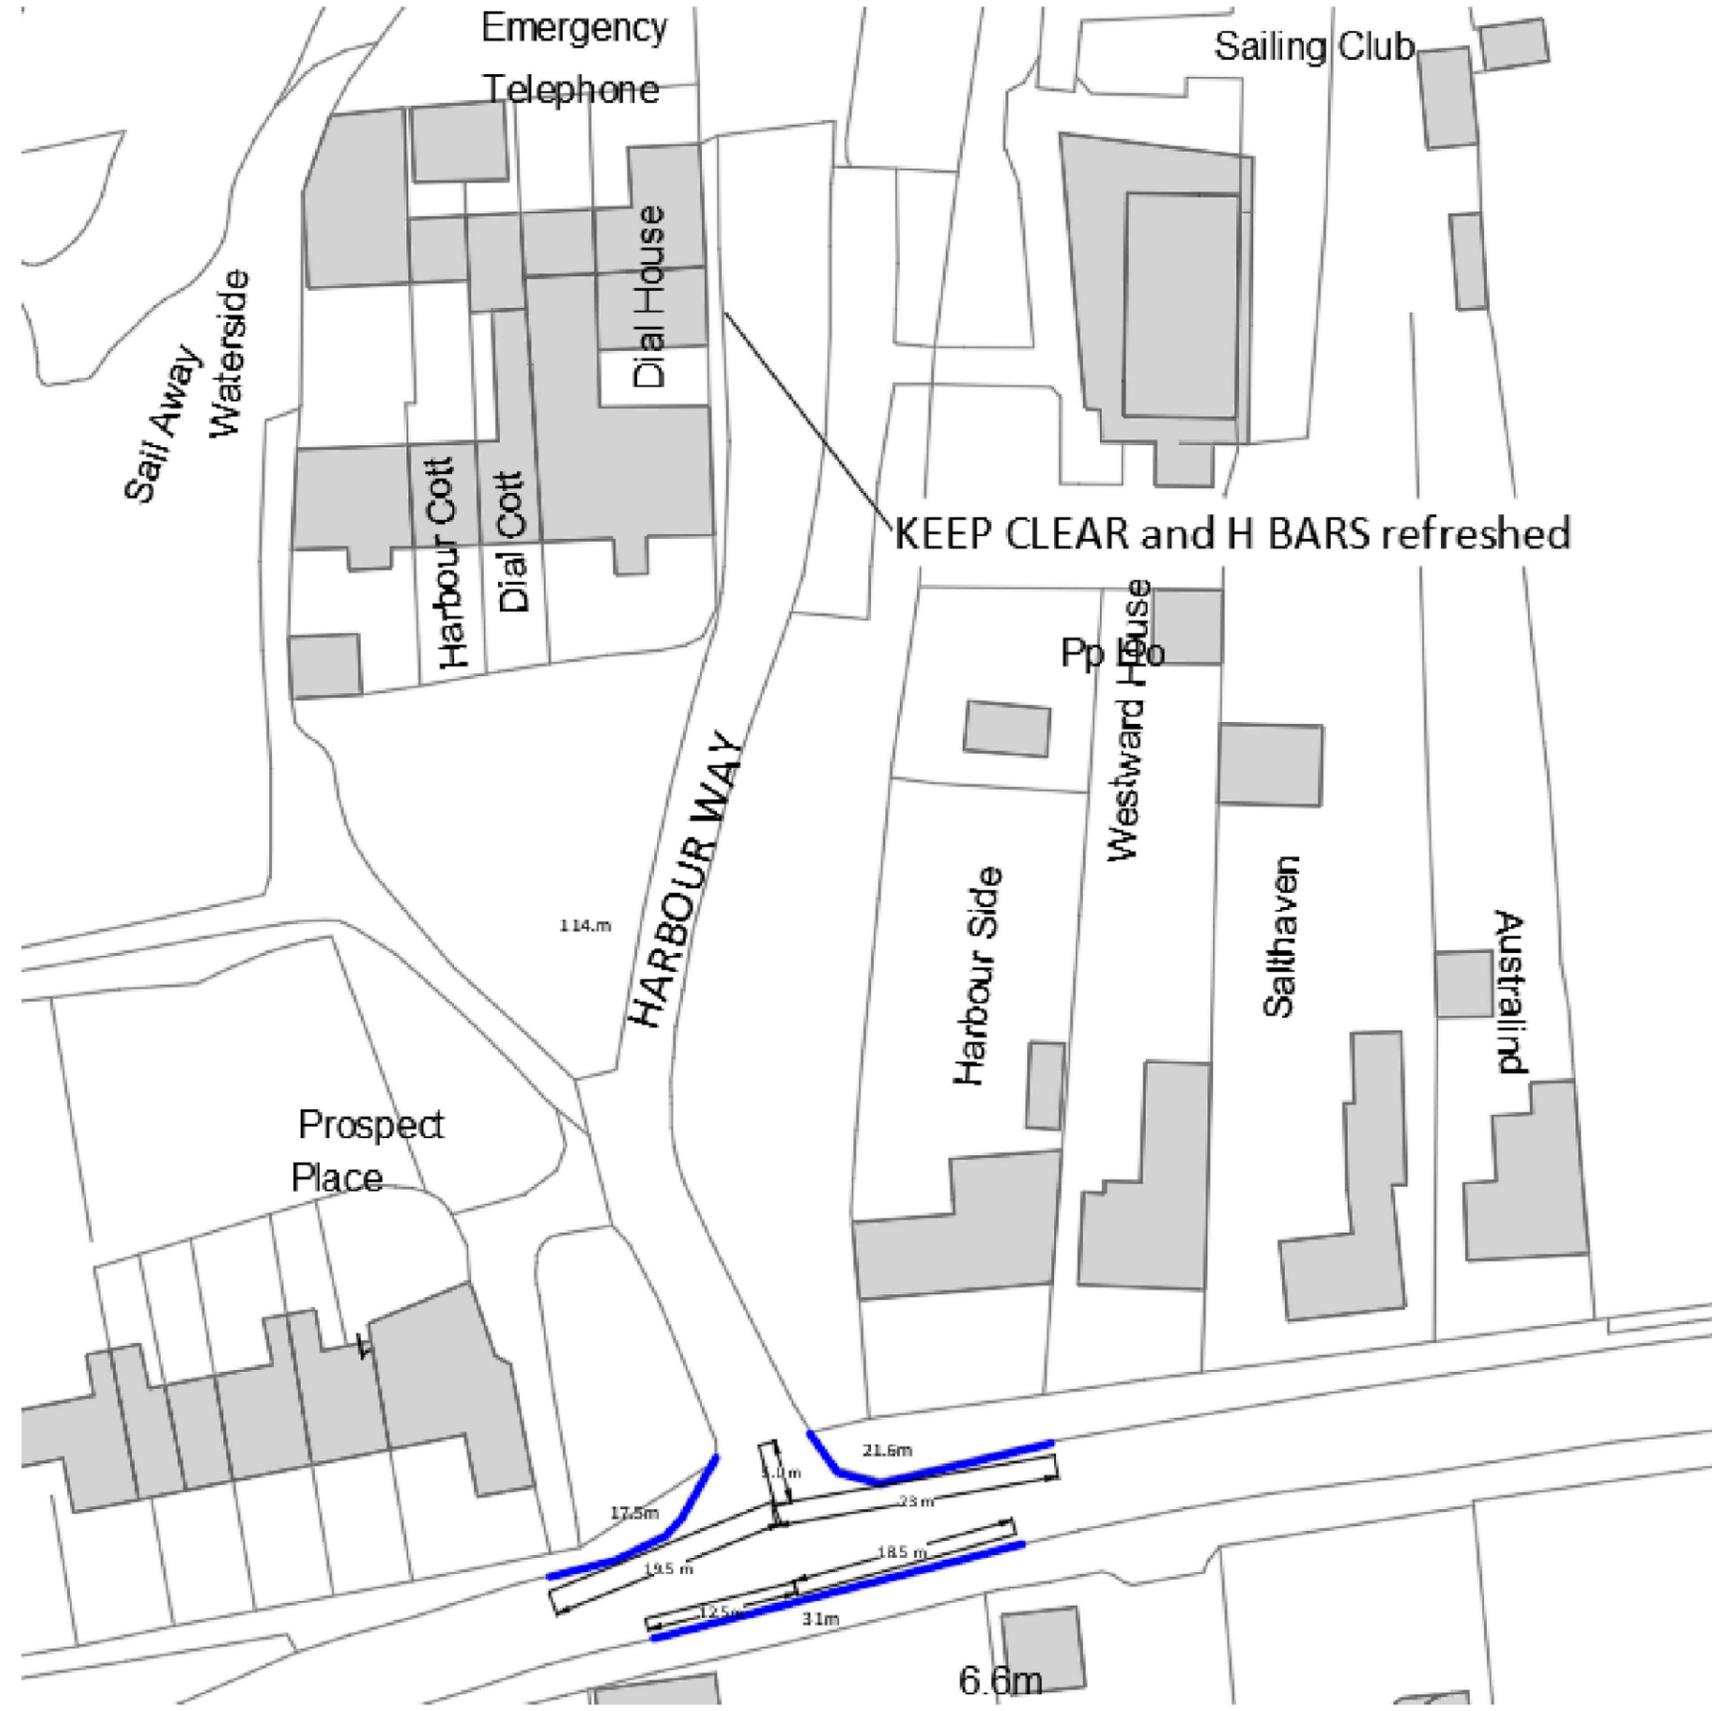

NOTE:  
 1. THIS DRAWING IS BASED ON AN ORDNANCE SURVEY PLAN, THEREFORE THERE MAY BE INACCURACIES WITH THE LAYOUT.  
 2. THE SPEED LIMITS ON ALL OTHER ROADS SHOWN ON THIS PLAN (NOT SHADED) ARE TO REMAIN AS EXISTING.

© Crown copyright and database rights 2024. Ordnance Survey 100019340



**Grahame Bygrave**  
 Director of Highways, Transport & Waste  
 Norfolk County Council  
 County Hall  
 Martineau Lane  
 Norwich NR1 2DH

DRAWING TITLE  
 PJA 118, Brancaster Parking Restrictions - Amended drawing  
 November 25

REV.	DESCRIPTION	DRAWN BY	CHECKED	DATE
Nov25	Amended drawing following consultation	ALX		

Drawing Status:

SURVEYED BY	INITIALS	DATE	DRAWING No
DESIGNED BY			PJA 118
DRAWN BY			SCALE 1: @A3
CHECKED BY			FILE No.