


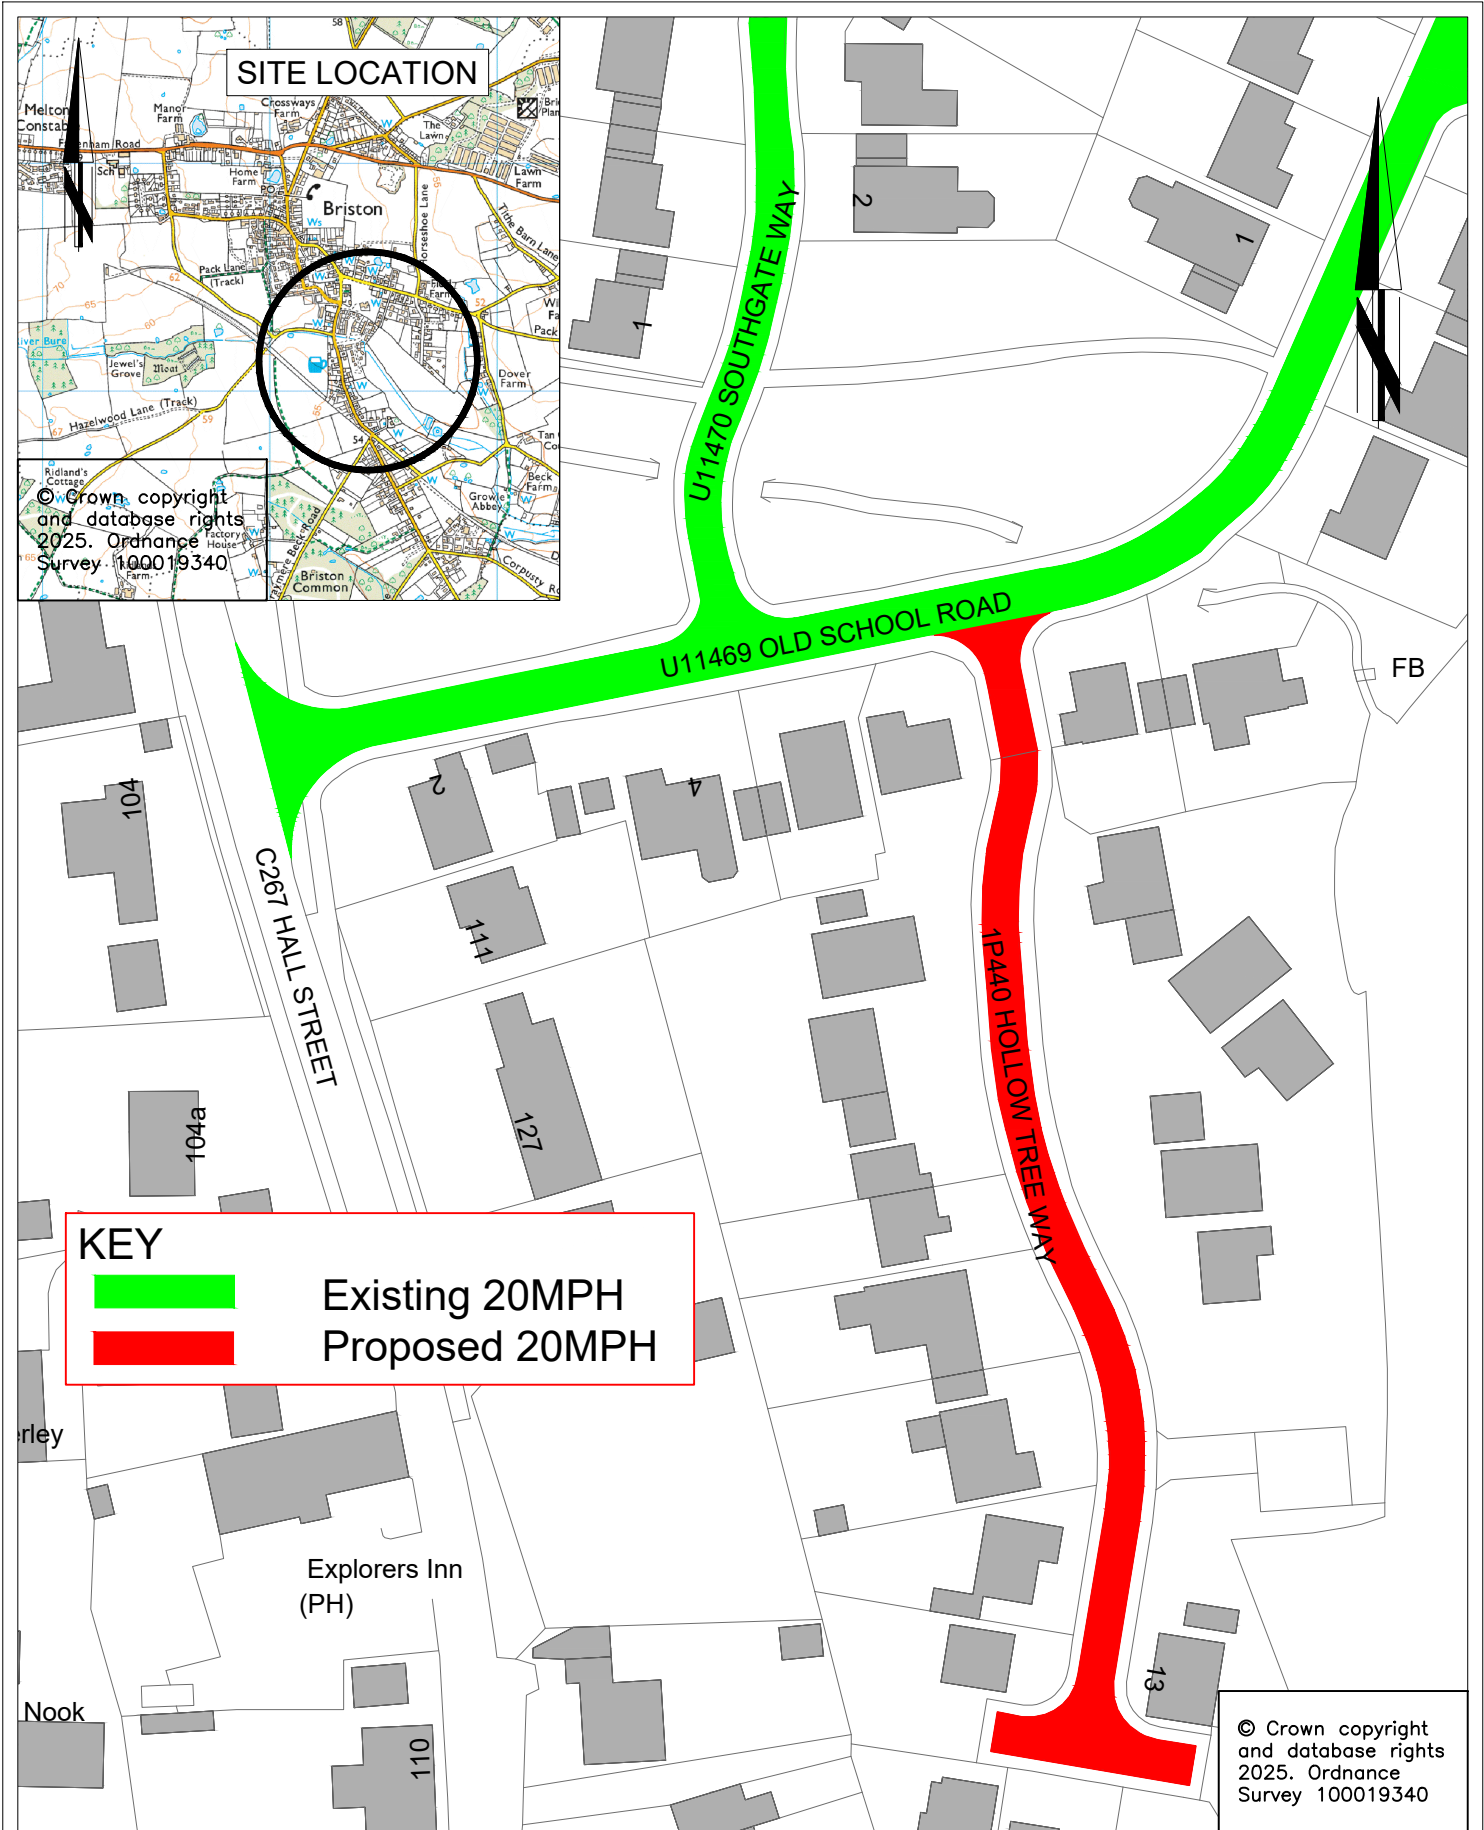

REV.	DESCRIPTION	DRAWN	CHECKED	DATE

	INIT.	DATE	DRAWING No. PR3913-HD1-01
SURVEYED BY	OS	03/25	PROJECT TITLE
DESIGNED BY	JW	03/25	Briston, Hollow Tree Way
DRAWN BY	JW	03/25	20MPH Speed Limit
CHECKED BY	PS	03/25	SCALE 1: NTS @ A4
			FILE No. PR3913