


© Crown copyright and database rights 2024. Ordnance Survey 100019340

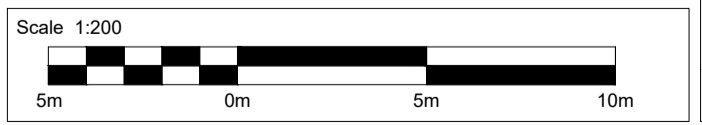

**Tom McCabe**  
Executive Director of  
Community and Environmental Services  
Norfolk County Council  
County Hall, Martineau Lane  
Norwich NR1 2SG

DRAWING TITLE  
TRO DRAWING -  
PROHIBITION OF RIGHT TURN  
SHEET 1 OF 1

REV.	DESCRIPTION	CHECKED	DATE
P01	FIRST ISSUE	TA	04-NOV-24

INITIALS	DATE
DESIGNED BY PP	30-OCT-24
DRAWN BY PP	30-OCT-24
CHECKED BY TA	04-NOV-24
APPROVED BY	

DRAWING No. PAA022-HP4-TRO-004
PROJECT TITLE GRIMSTON ROAD LEFT BUS LANE AND BUS STOPS
SCALE 1:200 @ A1
FILE No. PAA022

**Key:**

 Proposed sign and sign post.