

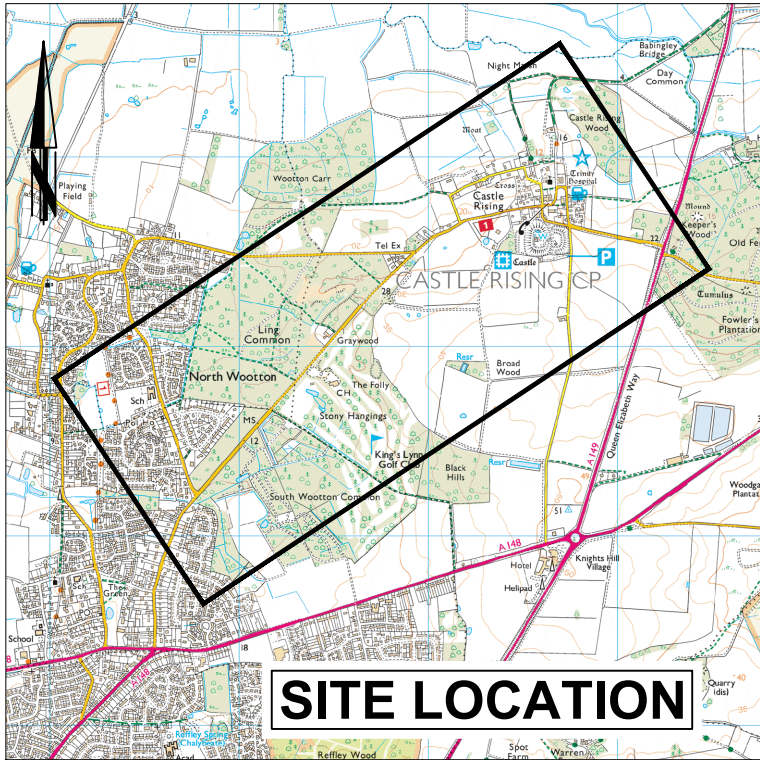


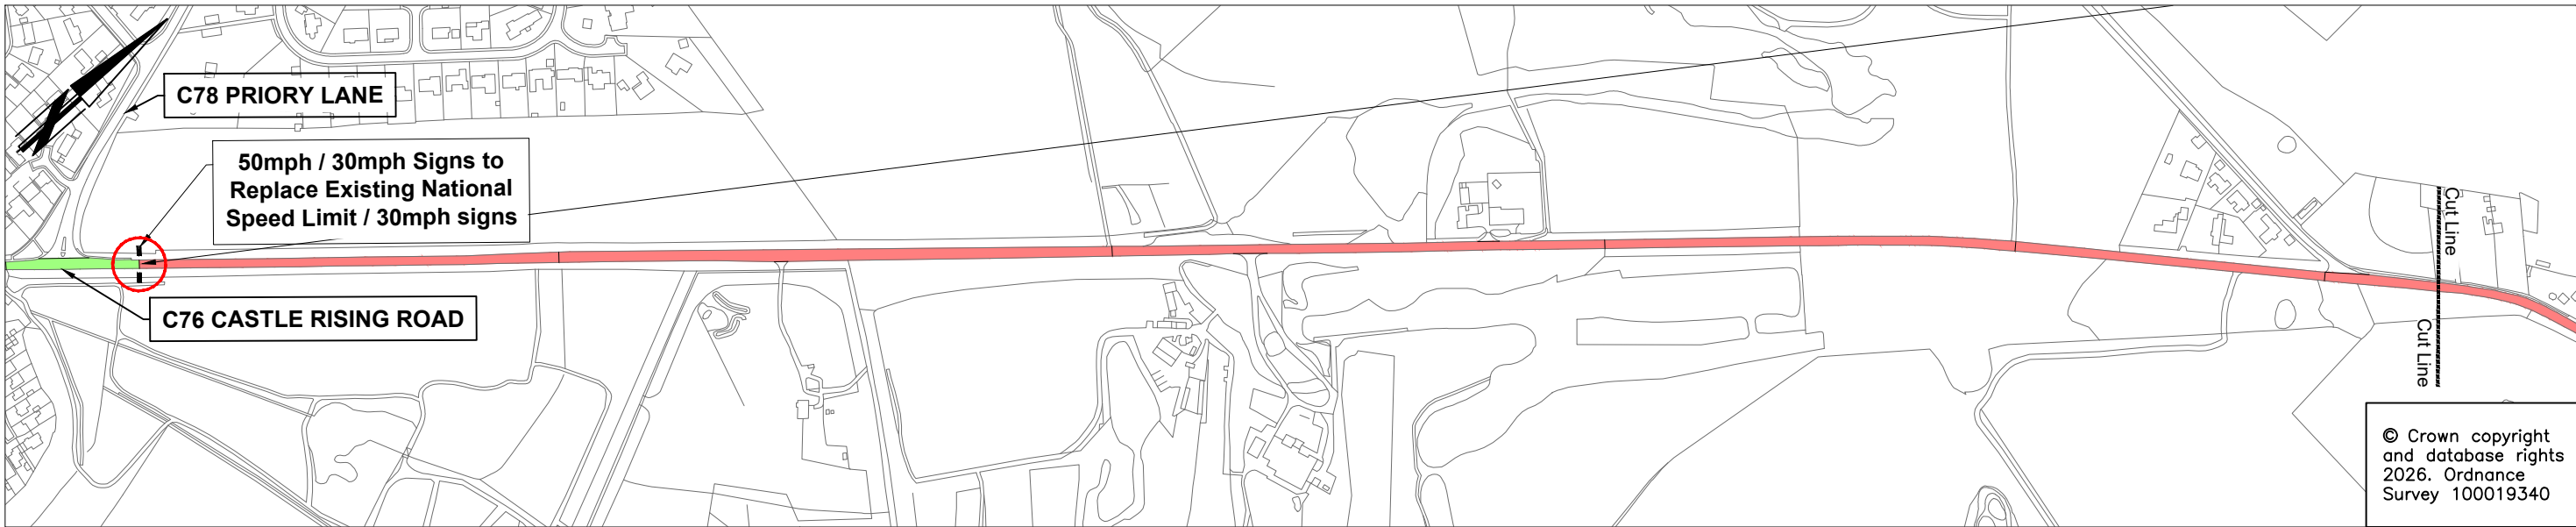

SITE LOCATION

Key:

- Existing 60mph to be reduced to 30mph speed limit.
- Existing 60mph to be reduced to 50mph speed limit.
- Existing 60mph speed limit to remain.
- Existing 30mph speed limit to remain.
- Approximate Locations of Terminal Signs.
- Revision A Cloud
- Revision B Cloud

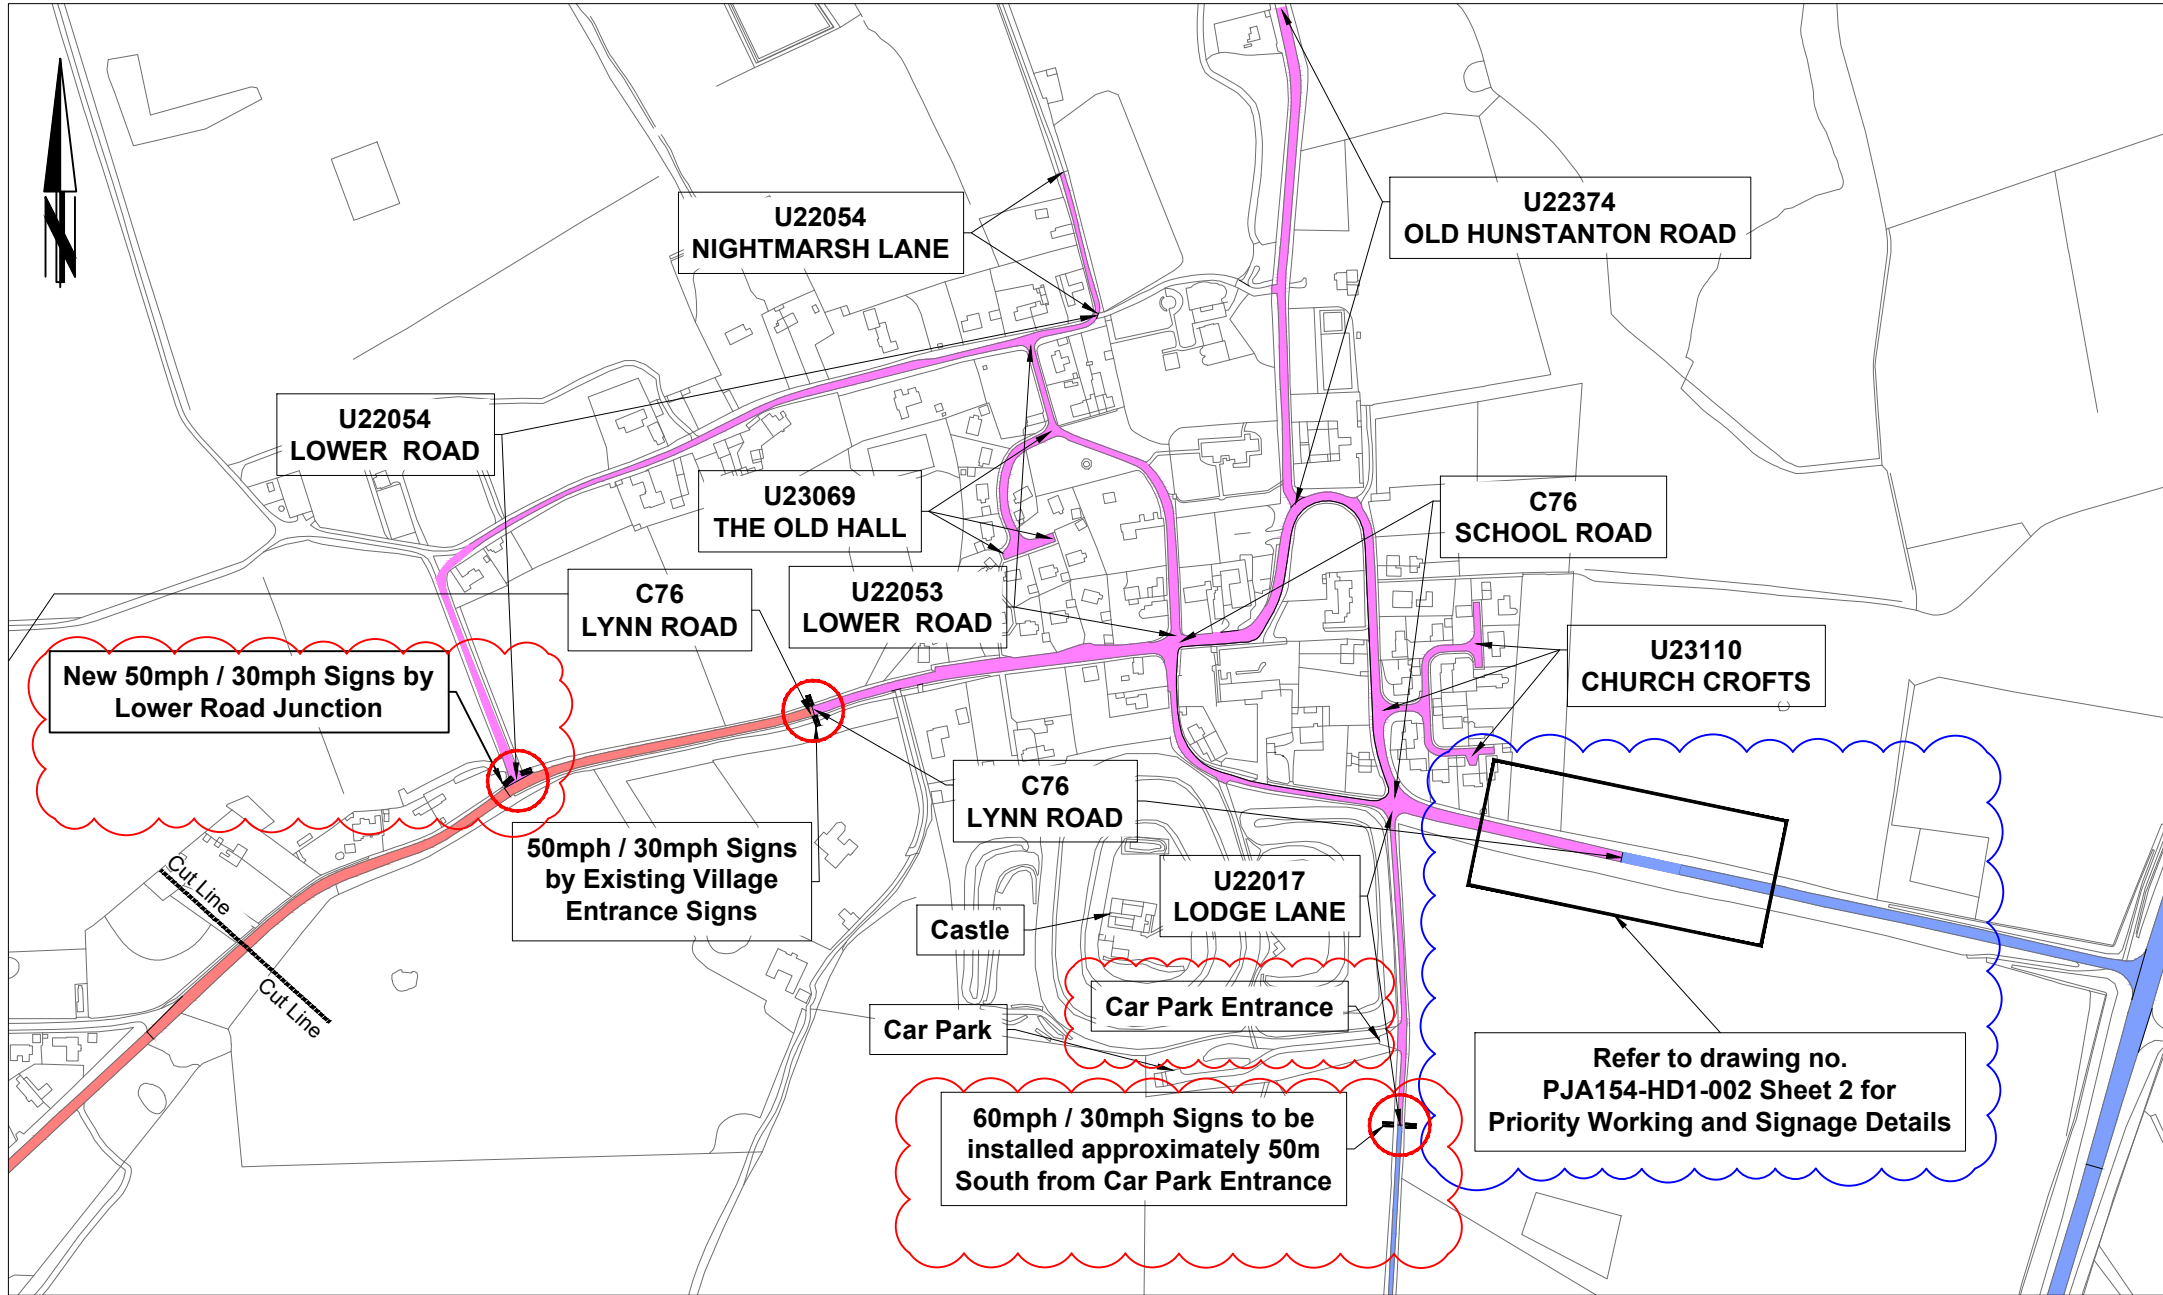

© Crown copyright
and database rights
2026. Ordnance
Survey 100019340

REV.	DESCRIPTION	DRAWN BY	CHECKED	DATE
A	See revision in red cloud.	PM	TL	02/26
B	See revision in blue cloud.	PM	TL	06/26

Drawing Status:

SURVEYED BY	INITIALS	DATE	DRAWING No.
DESIGNED BY	OS	2026	PJA154-HPD-001B
DRAWN BY	PM	06/26	PROJECT TITLE
CHECKED BY	TL	06/26	C76 Lynn Road, Castle Rising Local Safety Scheme (LSS)
			SCALE
			NTS
			FILE No.
			PJA154