


KEY:

- Existing 30mph speed limit
- Existing 40mph speed limit
- Proposed 30mph speed limit
- Approximate location of terminal signs

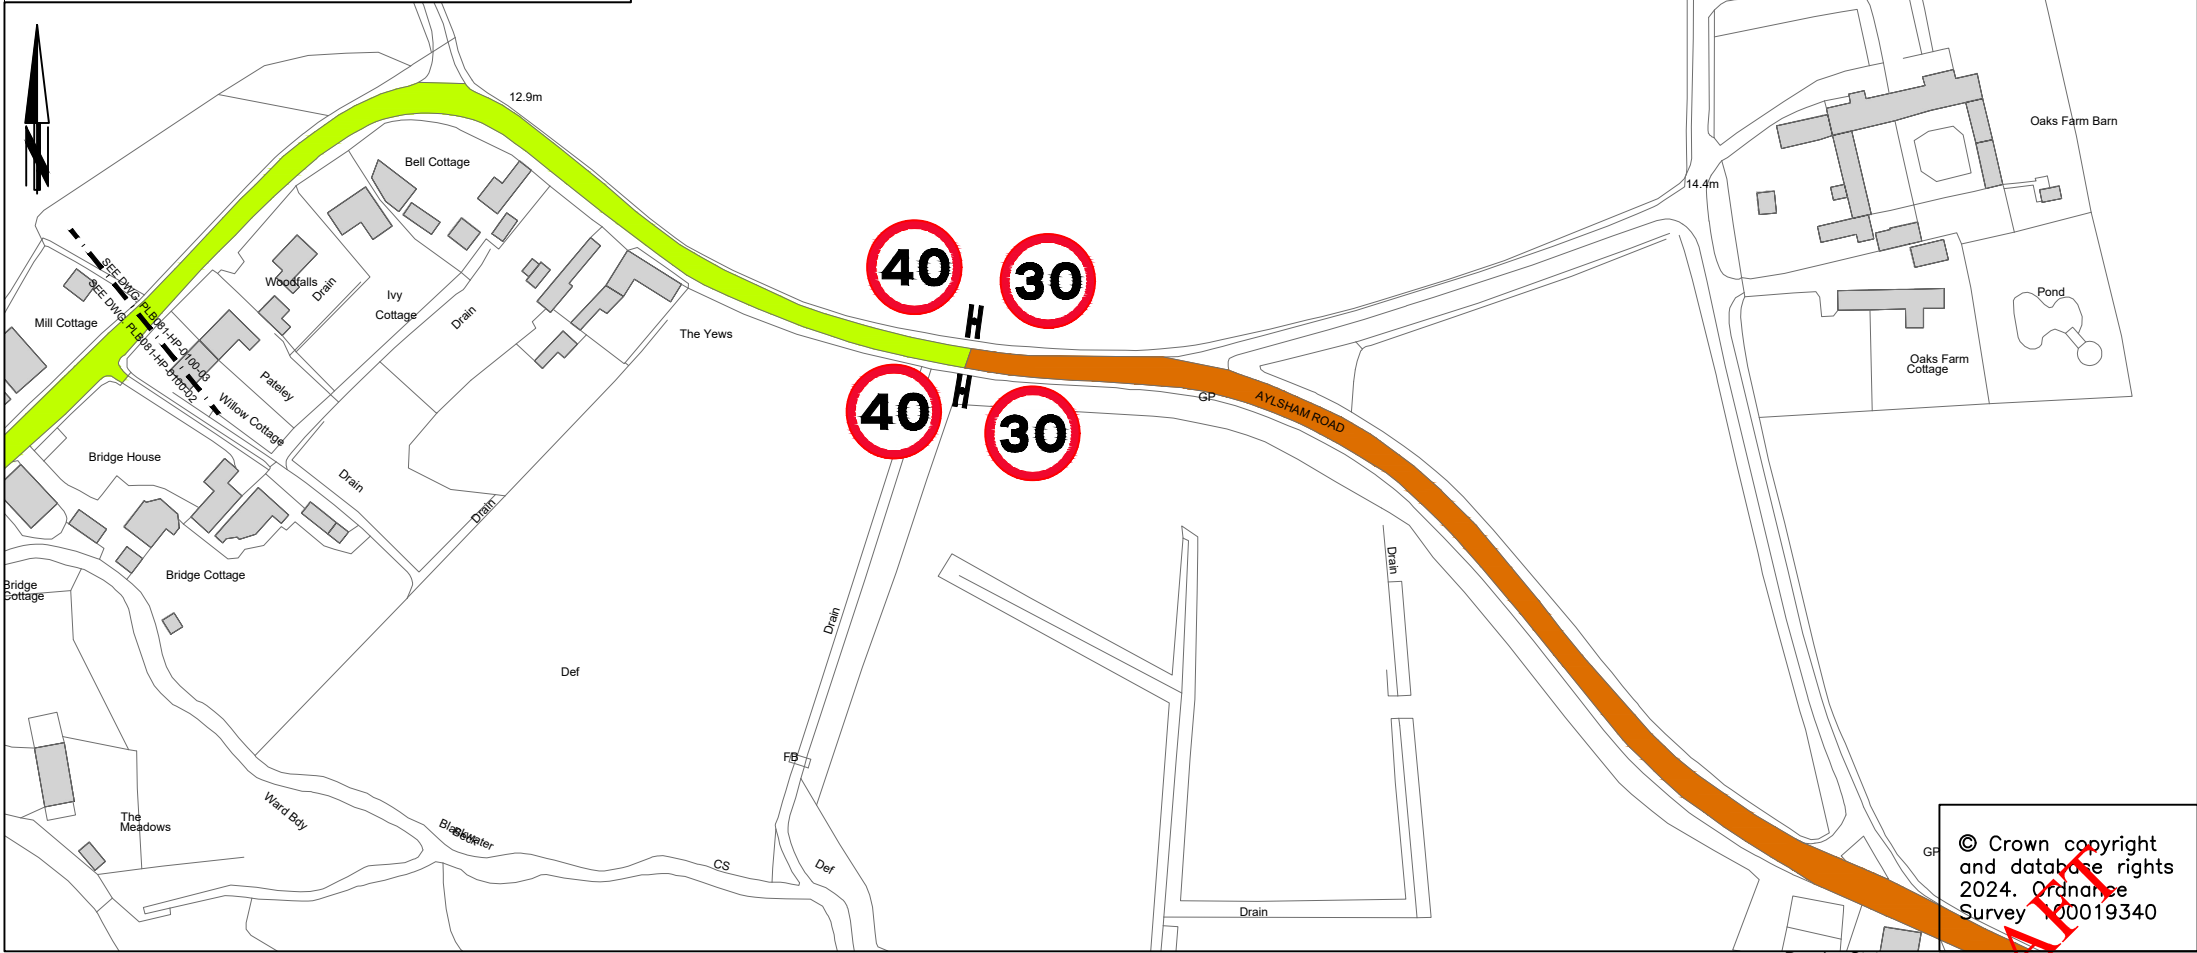

© Crown copyright and database rights 2024. Ordnance Survey 100019340



Grahame Bygrave
 Director of Highways, Transport & Waste
 Norfolk County Council
 County Hall
 Martineau Lane
 Norwich NR1 2DH

DRAWING TITLE
 B1145, COLBY AND FELMINGHAM
 Speed Limit Reduction
 Consultation Plan

REV.	DESCRIPTION	DRAWN BY	CHECKED	DATE

Drawing Status:

INITIALS	DATE	DRAWING No.
OS	2024	PLB081-000-0100-003
DESIGNED BY	--	PROJECT TITLE
DRAWN BY	RW	COLBY & FELMINGHAM
CHECKED BY	11-24	CONSULTATION PLAN
		SCALE
		NTS@ A4
		FILE No.
		PLB081