


Key:  
 Proposed shared use facility

© Crown copyright and database rights 2022. Ordnance Survey 100019340

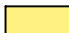



DRAWING TITLE  
 Hethersett Lane Cycleway Shared Use Facility Consultation Plan (Sheet 1 of 2)

**Tom McCabe**  
 Executive Director of Community and Environmental Services  
 Norfolk County Council  
 County Hall  
 Martineau Lane  
 Norwich NR1 2SG

REV.	DESCRIPTION	DRAWN	CHECKED	DATE

SURVEYED BY	INITIAL	DATE	DRAWING No.
PC	PC	2022	PEA011-HP4-0100-002
DESIGNED BY			PROJECT TITLE
DRAWN BY	TWL	05/23	Hethersett Lane Cycleway Cycle Scheme
CHECKED BY			SCALE
			1:1000@ A3
			FILE No.
			PEA011

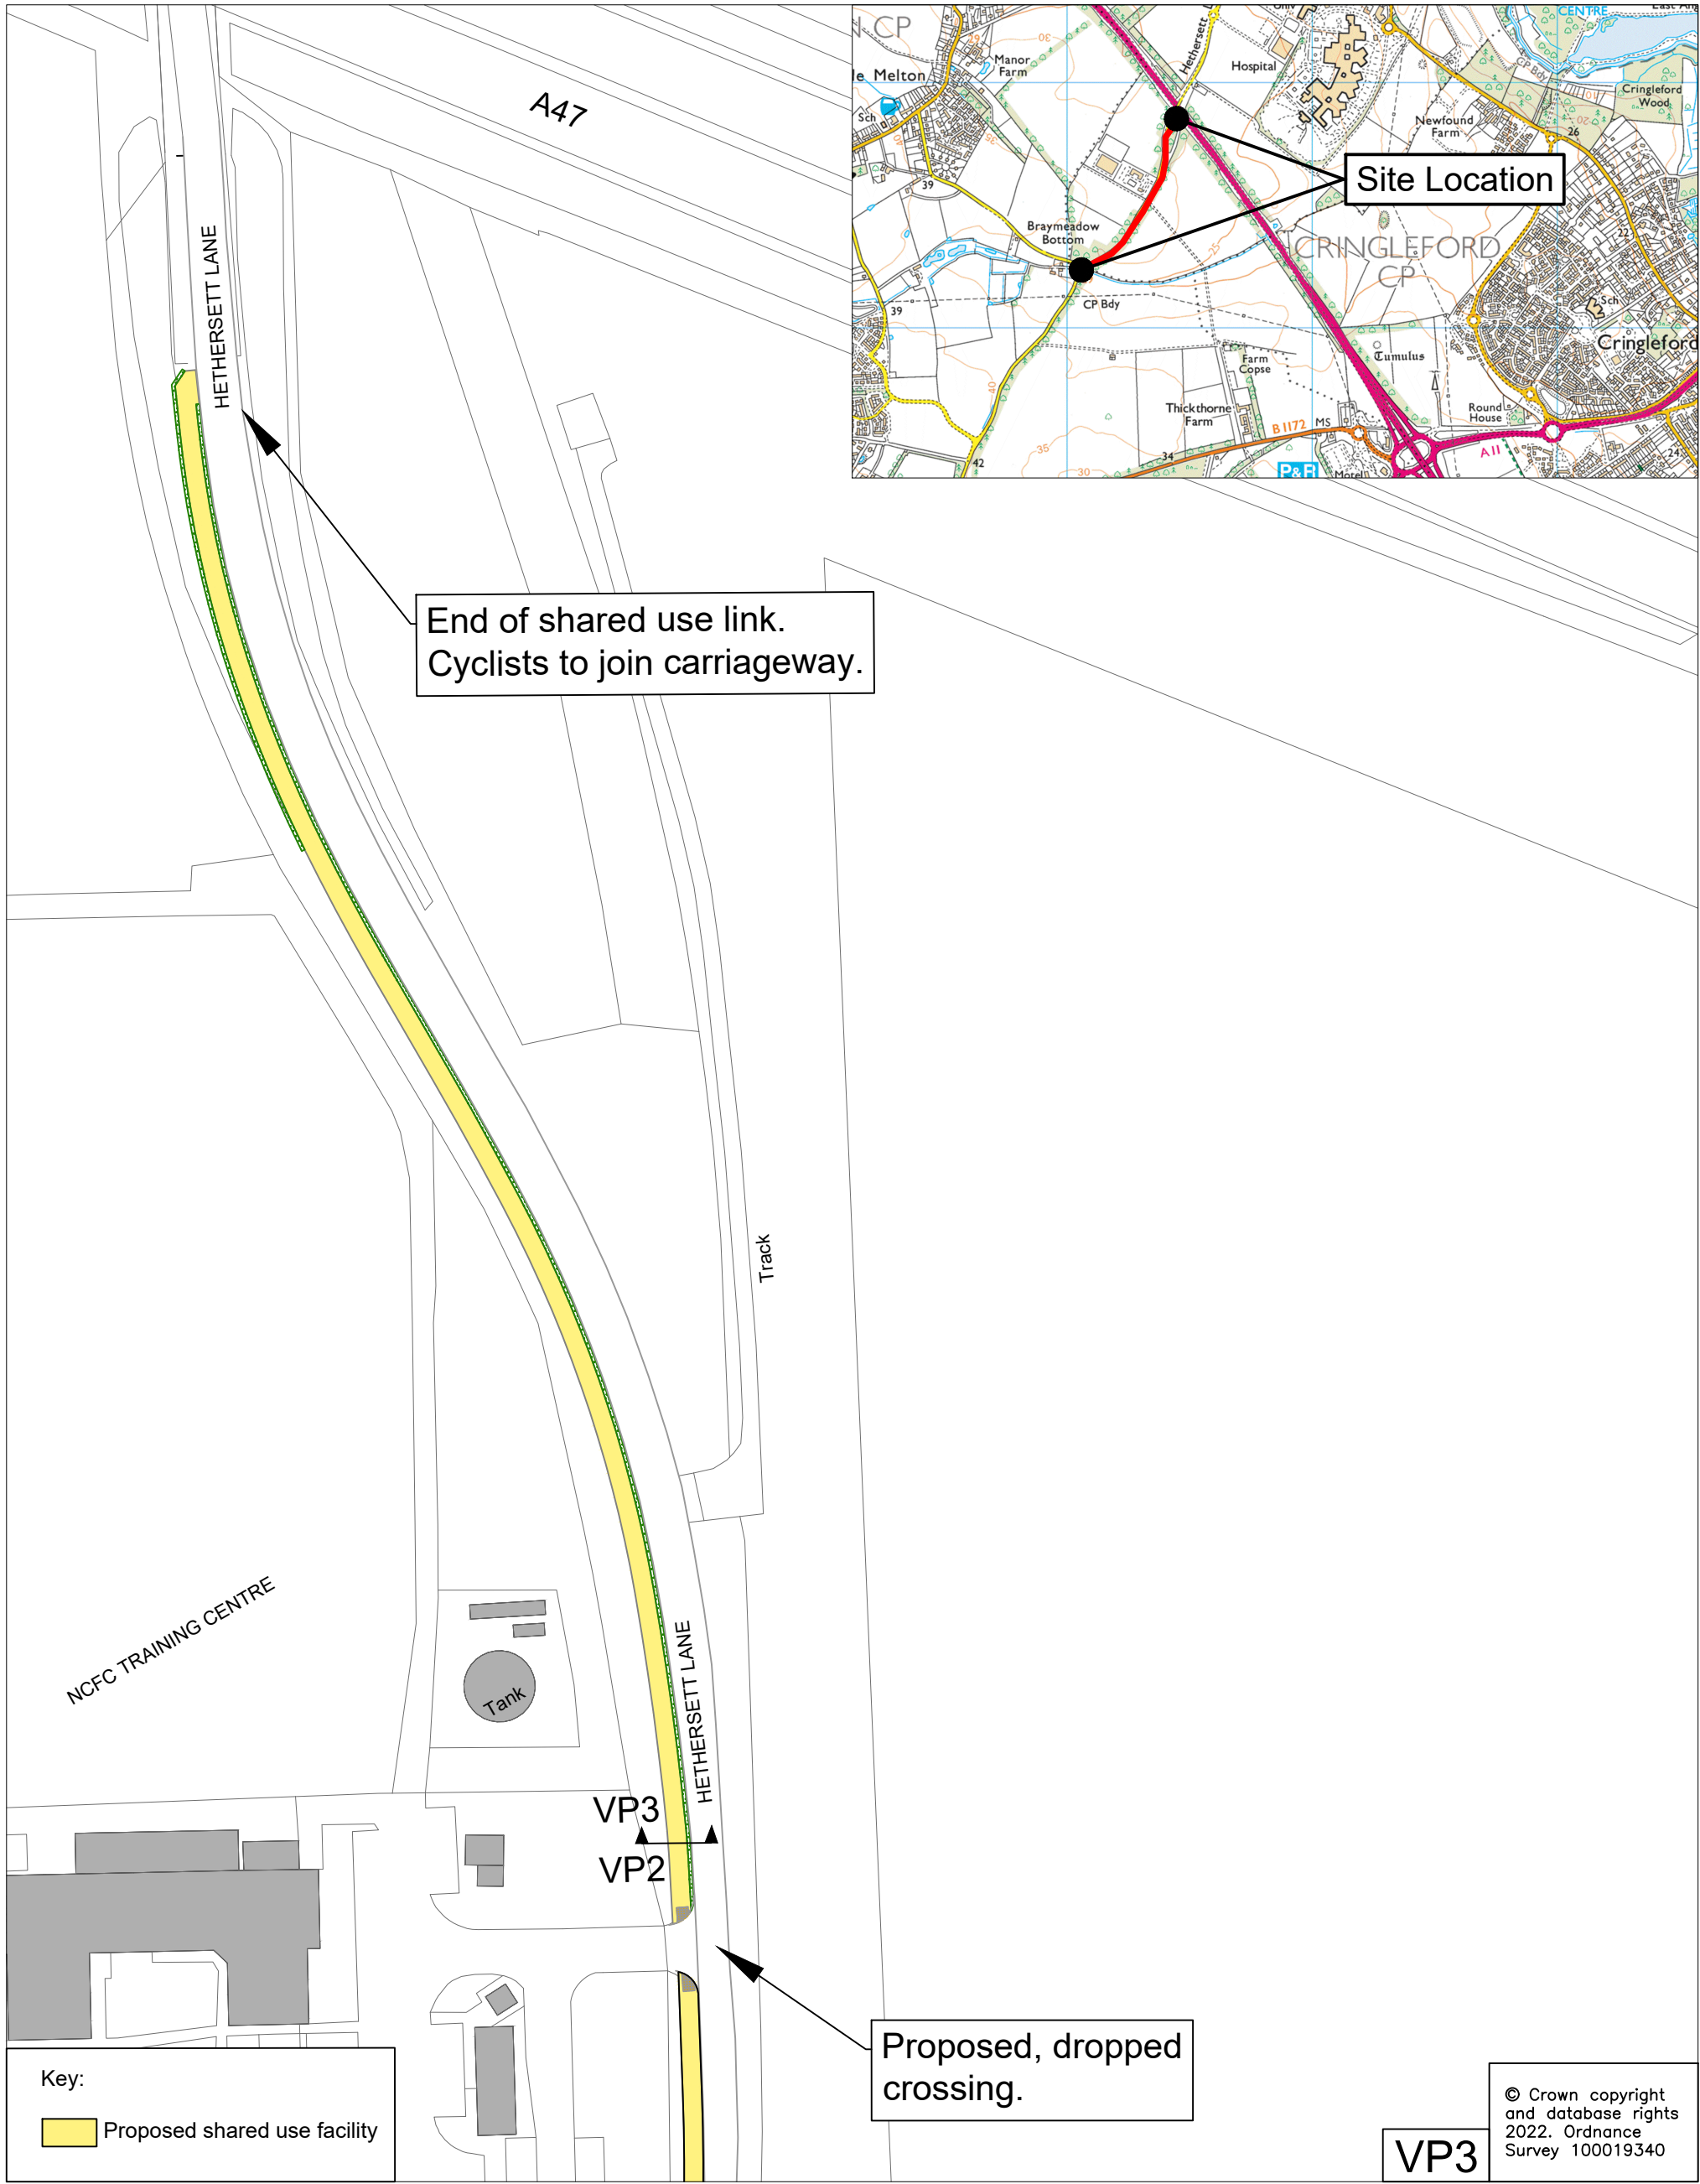

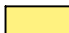Key:  
 Proposed shared use facility

© Crown copyright and database rights 2022. Ordnance Survey 100019340  
**VP3**



**DRAWING TITLE**  
 Hethersett Lane Cycleway Shared Use Facility Consultation Plan (Sheet 2 of 2)

**Tom McCabe**  
 Executive Director of Community and Environmental Services  
 Norfolk County Council  
 County Hall  
 Martineau Lane  
 Norwich NR1 2SG

REV.	DESCRIPTION	DRAWN	CHECKED	DATE

SURVEYED BY	INITIAL	DATE	DRAWING No.
PC	PC	2022	PEA011-HP4-0100-002
DESIGNED BY			PROJECT TITLE
DRAWN BY	TWL	05/23	Hethersett Lane Cycleway Cycle Scheme
CHECKED BY			SCALE
			1:1000@ A3
			FILE No.
			PEA011