


## SITE LOCATION

### Key

- Proposed Prohibition of Waiting restrictions - At any time (double yellow lines)
- Existing 20mph zone signs
- Proposed new location for 20mph zone signs
- Existing 20mph Speed Limit
- Proposed 20mph zone

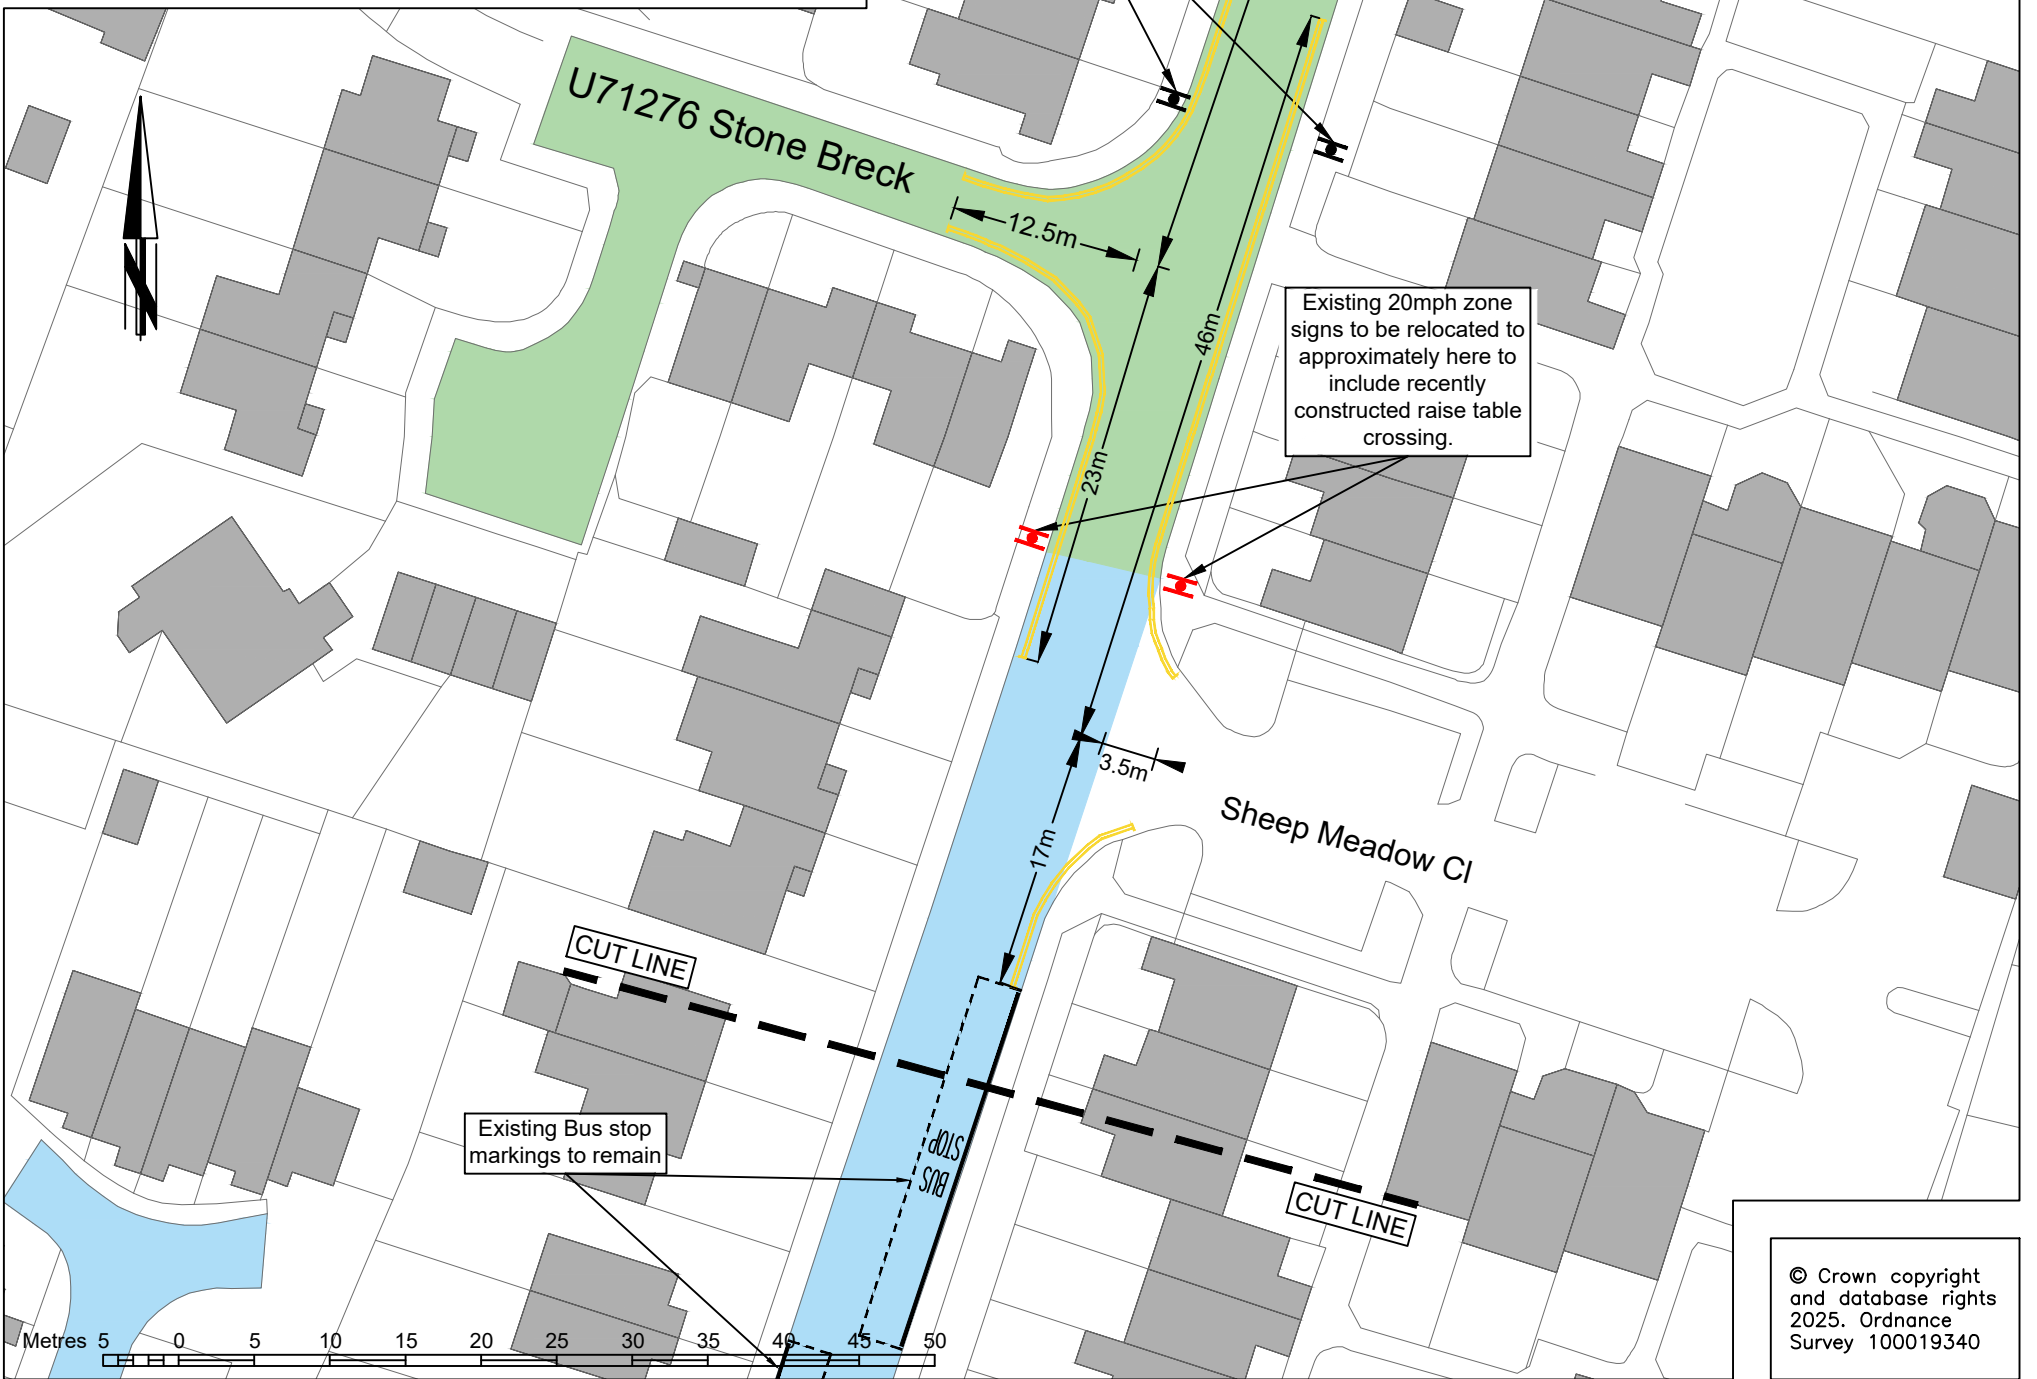

© Crown copyright  
and database rights  
2025. Ordnance  
Survey 100019340



**Norfolk** County Council

**Grahame Bygrave**  
Lead Director of  
Infrastructure  
Norfolk County Council  
County Hall  
Martineau Lane  
Norwich NR1 2SG

### DRAWING TITLE

Ormiston Victory Academy, Richmond Road, Costessey  
Prohibition of waiting restrictions and 20mph zone TRO  
Consultation Plan Sheet 1 of 2

REV.	DESCRIPTION	DRAWN	CHECKED	DATE
A	DYL Measurements and Speed zone	TS	TL	10/24
B	References to proposed 20mph zone	TS	TL	08/25

SURVEYED BY	INITIAL	DATE	DRAWING No.
OS	OS	2024	EC4859-HD-0100-001B
DESIGNED BY	INITIAL	DATE	PROJECT TITLE
TS	TS	06/22	Ormiston Victory Academy
DRAWN BY	INITIAL	DATE	Richmond Road
TS	TS	06/22	
CHECKED BY	INITIAL	DATE	SCALE
JT	JT	07/22	1:500 @ A3
			FILE No.
			EC4859