

SITE LOCATION

Key


**Proposed Prohibition of Waiting restrictions -
- At any time (double yellow lines)**

Existing 20mph zone signs

Proposed new location for 20mph zone signs

Existing 20mph Speed Limit

Proposed 20mph zone

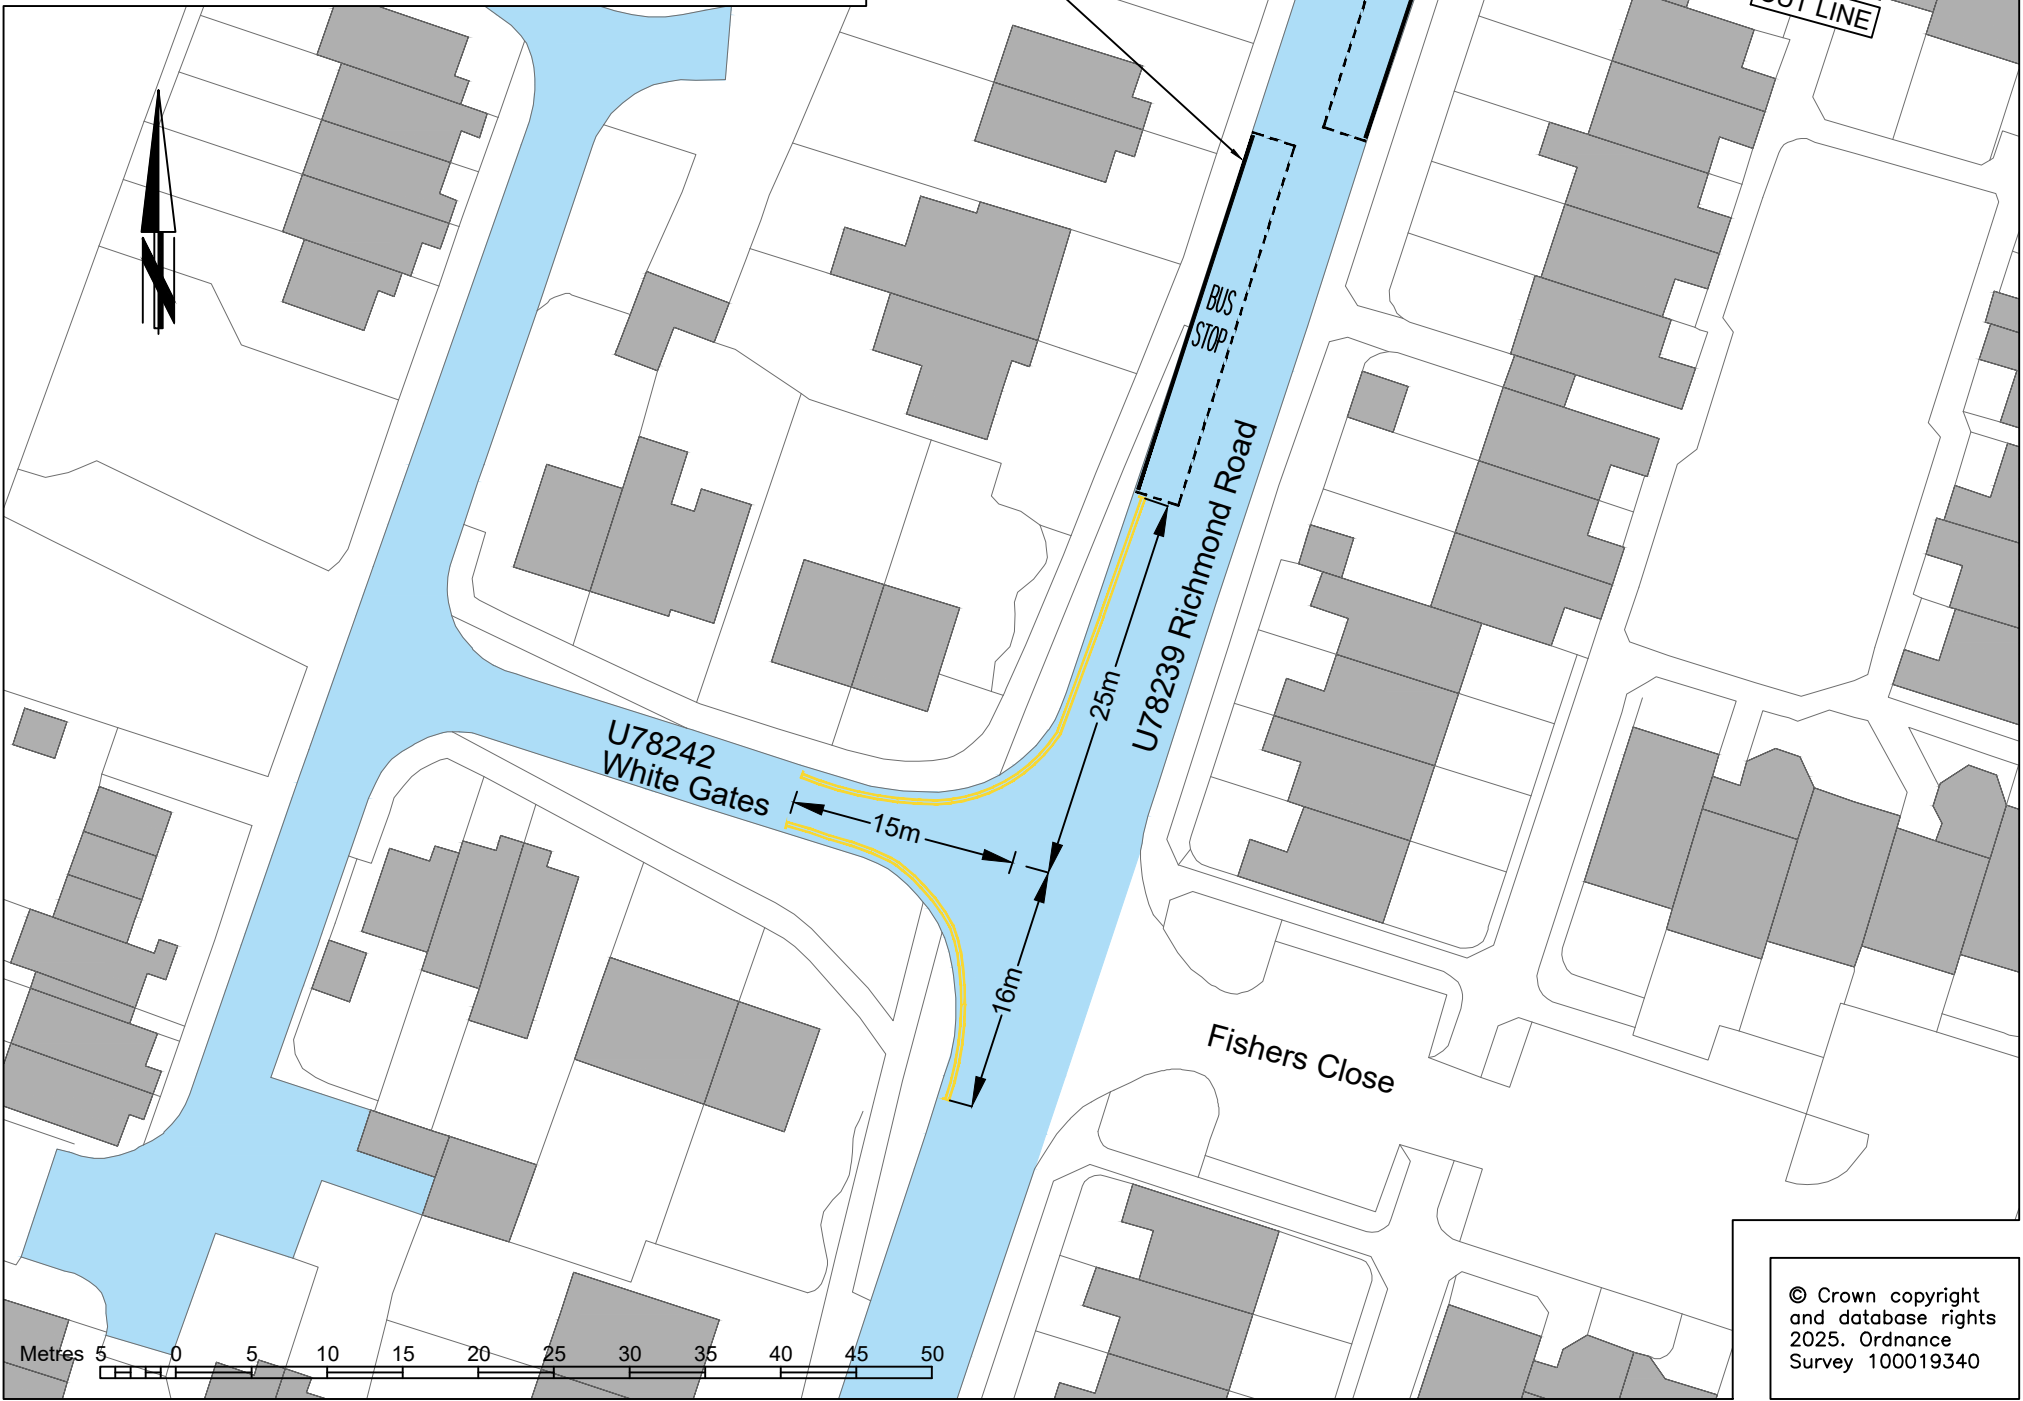

Norfolk County Council

DRAWING TITLE

Ormiston Victory Academy, Richmond Road, Costessey
Prohibition of waiting restrictions and 20mph zone TRO
Consultation Plan Sheet 2 of 2

Grahame Bygrave
Lead Director of
Infrastructure
Norfolk County Council
County Hall
Martineau Lane
Norwich NR1 2SG

REV.	DESCRIPTION	DRAWN	CHECKED	DATE
A	DYL Measurements and Speed zone	TS	TL	10/24
B	References to proposed 20mph zone	TS	TL	08/25

	INITIAL	DATE	DRAWING No. EC4859-HD-0100-002B
SURVEYED BY	OS	2024	PROJECT TITLE
DESIGNED BY	TS	06/22	Ormiston Victory Academy
DRAWN BY	TS	06/22	Richmond Road
CHECKED BY	JT	07/22	SCALE 1:500 @ A3
			FILE No. EC4859