



- Key:**
- New precast concrete HB2 kerb
 - Proposed fencing
 - Existing Footway to be planed and resurfaced.
 - Proposed road markings.
 - Proposed tactile paving

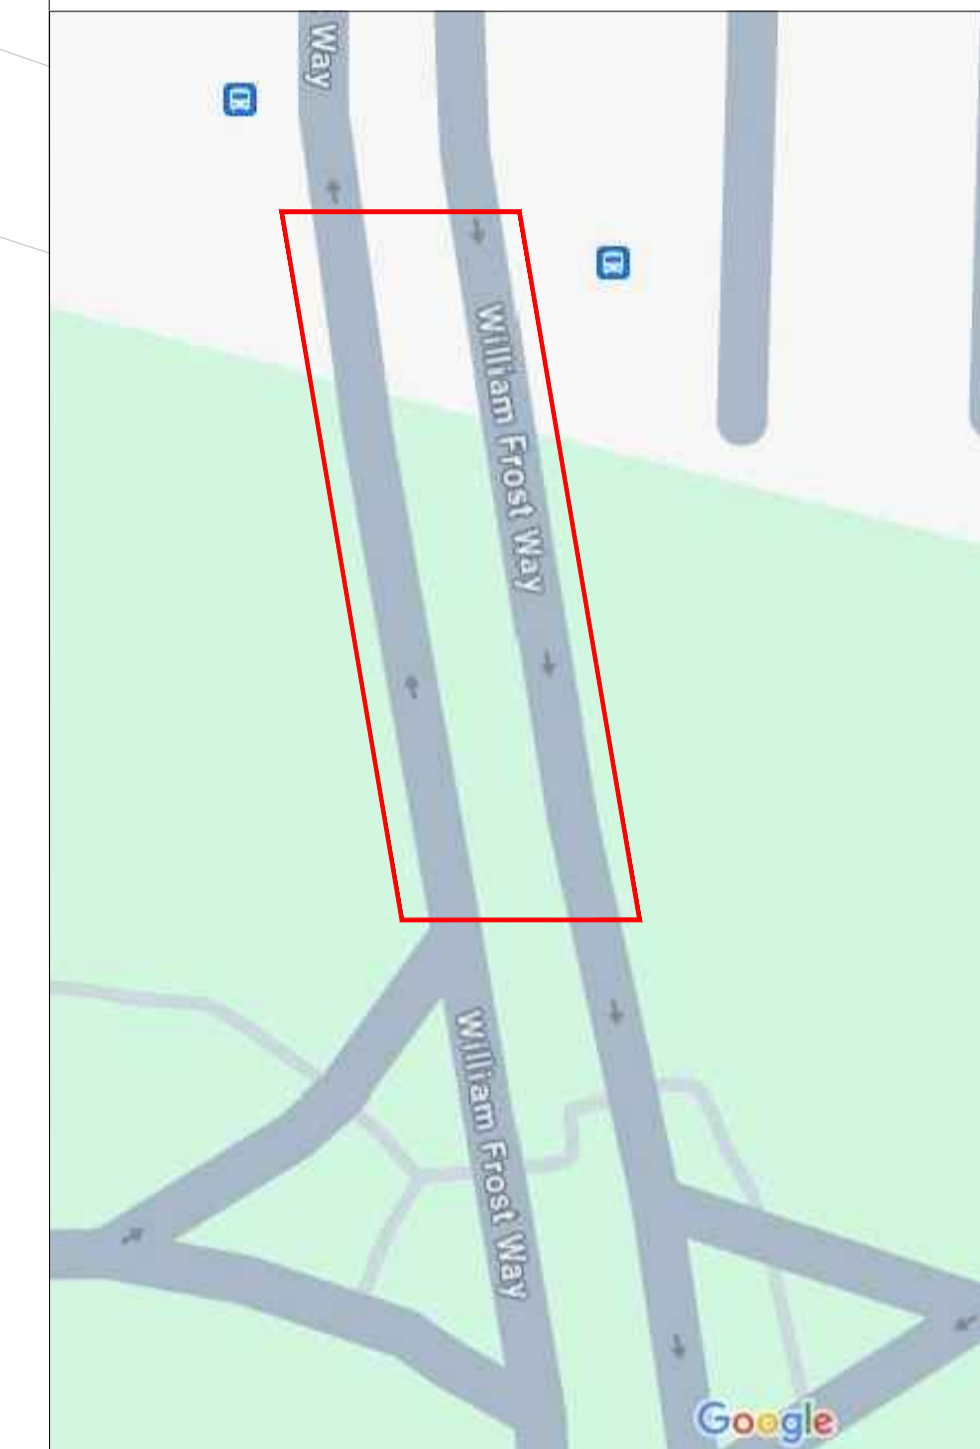

Proposed maintenance bay.

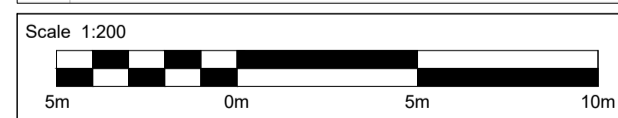

© Crown copyright and database rights 2024. Ordnance Survey 100019340



Grahame Bygrave
Interim Executive Director of
Community and Environmental Services
Norfolk County Council
County Hall, Martineau Lane
Norwich NR1 2SG

DRAWING TITLE
Toucan Drawing - TRO Plan

REV.	DESCRIPTION	DRAWN BY	CHECKED	DATE
C01	NOTICE DRAWING	PH	BS	14-AUG-24

SURVEYED BY	INITIALS	DATE	DRAWING No.
	-	-	C/1939/100
DESIGNED BY	-	-	PROJECT TITLE
DRAWN BY	PH	14-AUG-24	PROPOSED DUAL TOUCAN CROSSING WILLIAM FROST WAY, NORWICH
CHECKED BY	BS	-	SCALE 1:200 @ A1
			FILE No.