


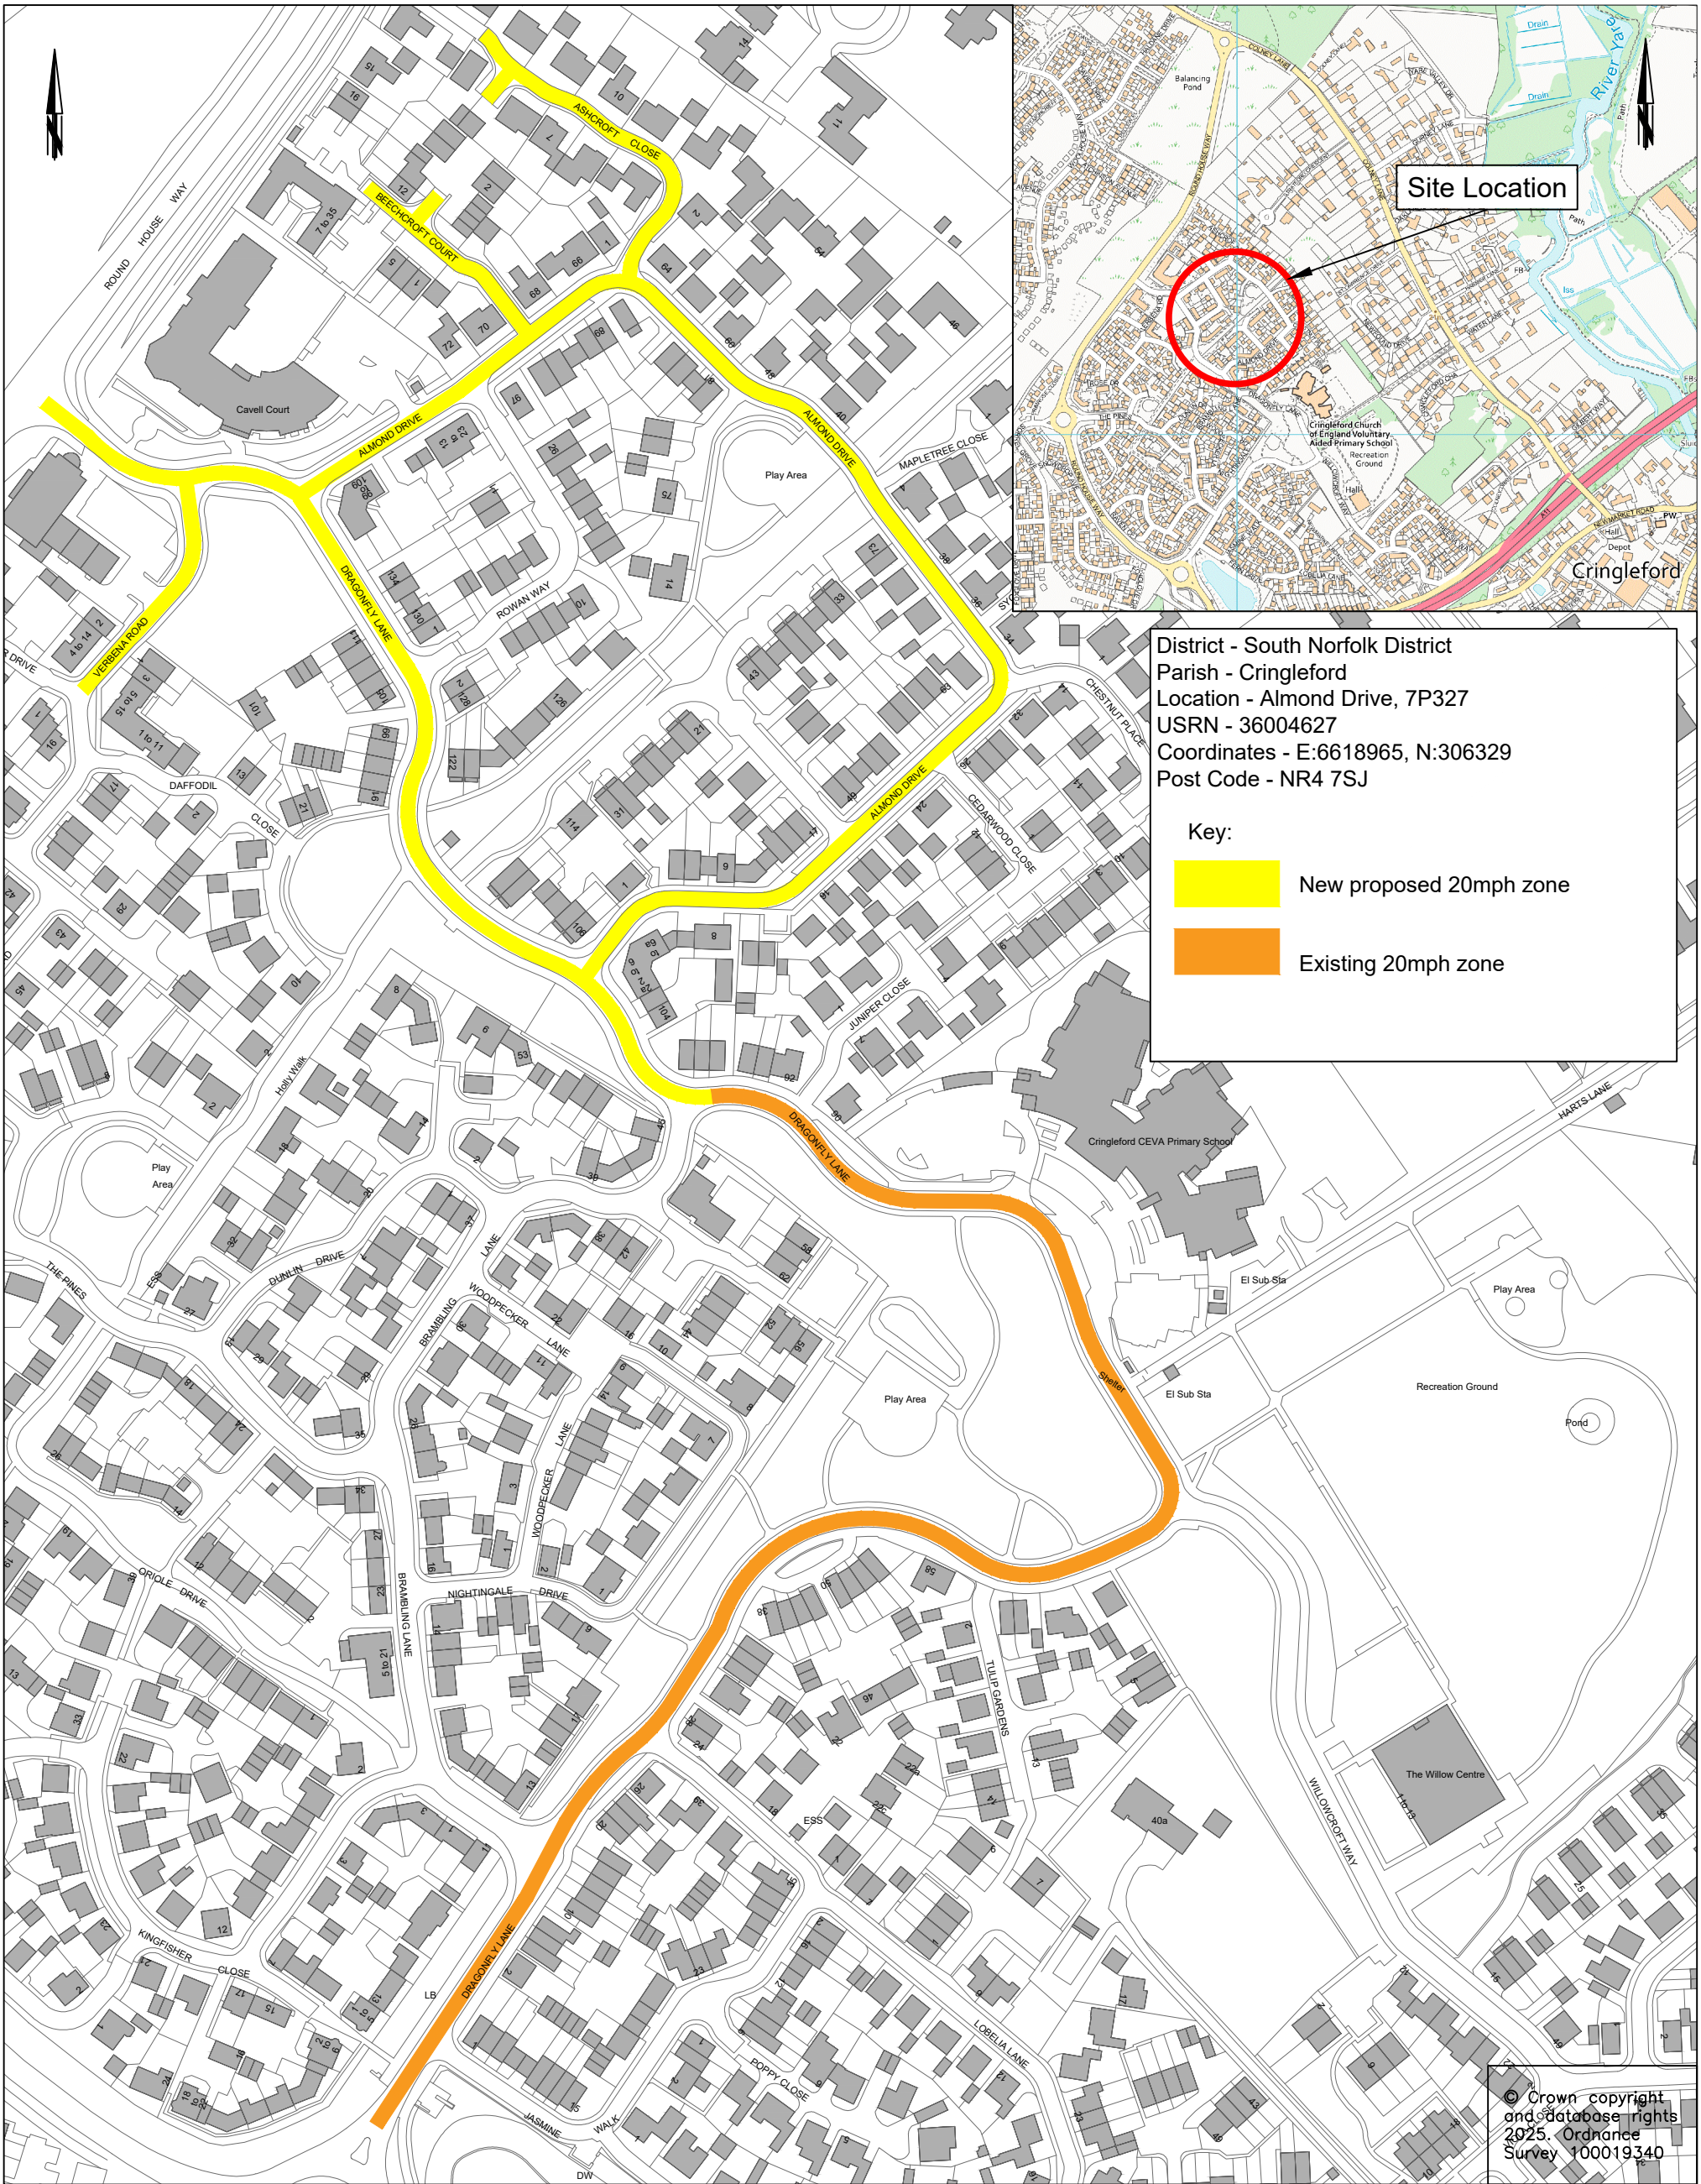

**Norfolk** County Council

DRAWING TITLE

TRO PLAN
ALMOND DRIVE, DRAGONFLY LANE, VERBENA ROAD - S38 TRO
ROUNDHOUSE PARK, CRINGLEFORD

Grahame Bygrave
Director of Highways, Transport & Waste
Norfolk County Council
County Hall
Martineau Lane
Norwich NR1 2DH

REV.	DESCRIPTION	DRAWN	CHECKED	DATE
A	Upscaled drawing to A3 and included existing 20mph zone	YN	-	11/25

Drawing Status:			DRAWING No. PRZ110-0100-002	
SURVEYED BY	OS	2025	PROJECT TITLE PRZ110 - Almond Drive S38 Roundhouse Park, Cringleford	
DESIGNED BY	YN	10/25	SCALE 1:2000 @ A3	
DRAWN BY	YN	10/25	FILE No. PRZ110	
CHECKED BY	TS	10/25		