


KEY

Highway Boundary

Waiting of Vehicles prohibited at all times (Double Line Spacing 50mm)-TSRGD 1018.1

Uncontrolled crossing-proposed buff coloured tactile paving

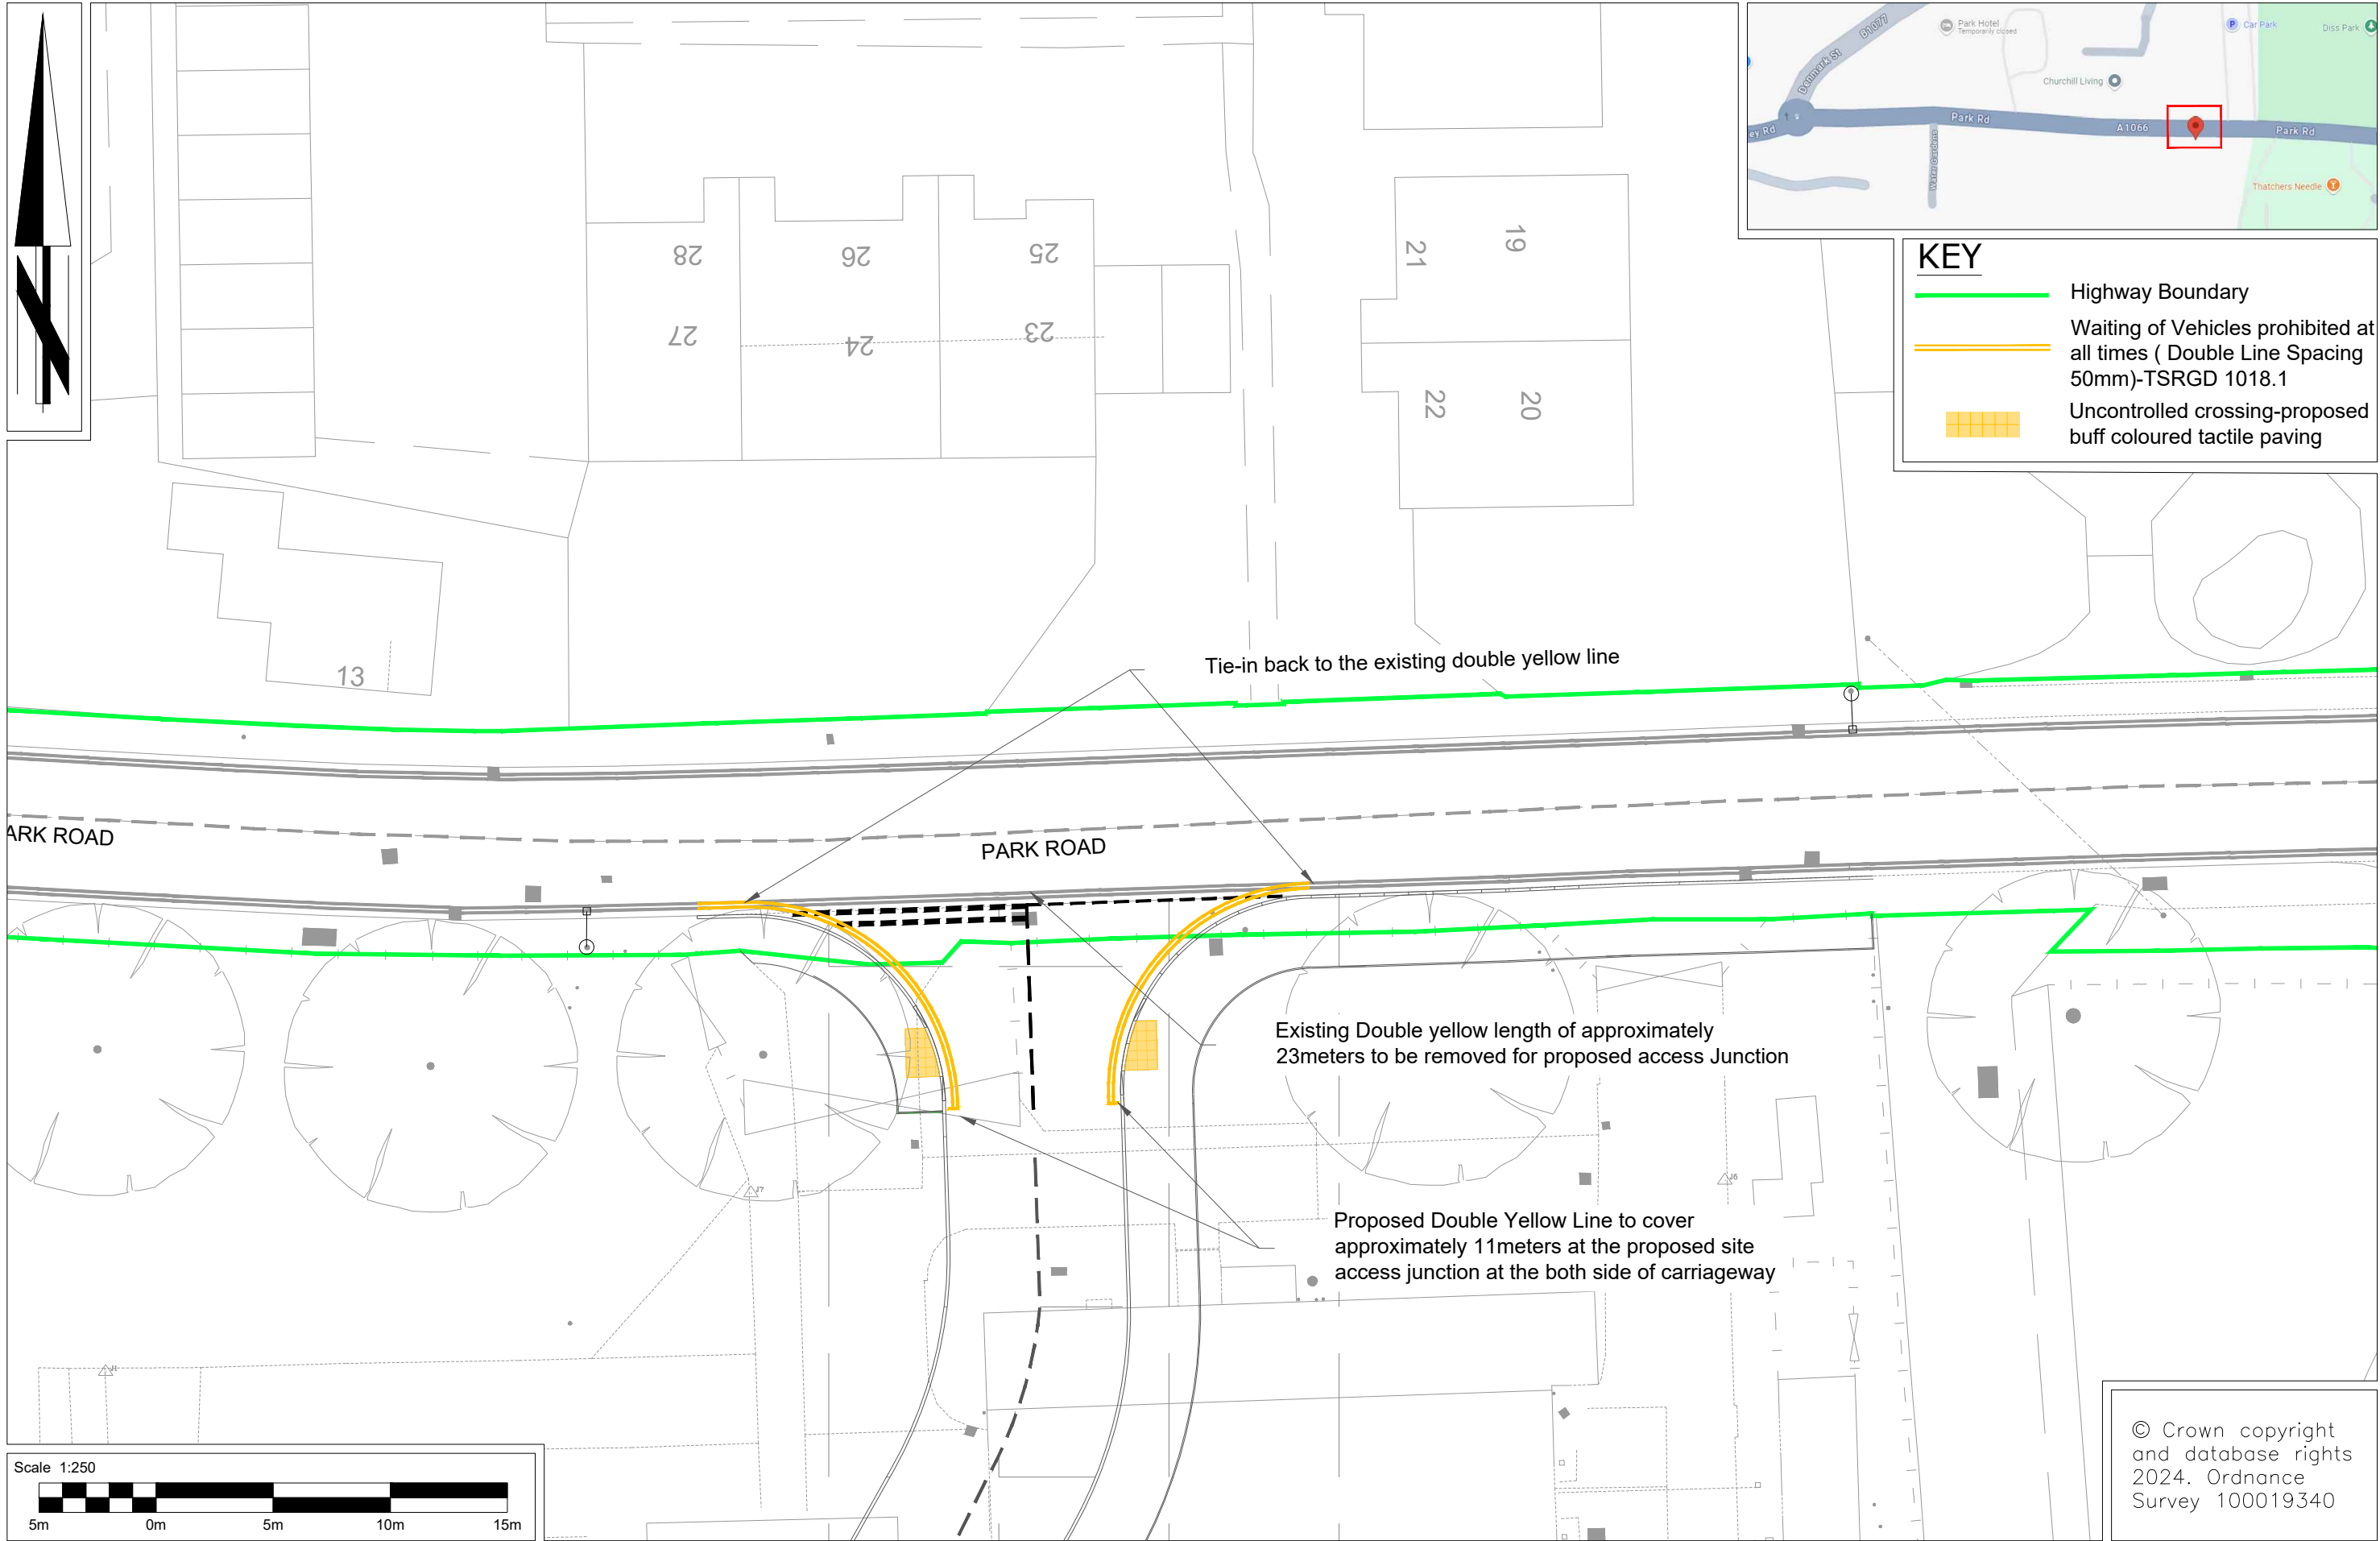

© Crown copyright
and database rights
2024. Ordnance
Survey 100019340

**Norfolk** County Council

Grahame Bygrave
Interim Executive Director of
Community and Environmental Services
Norfolk County Council
County Hall, Martineau Lane
Norwich NR1 2SG

DRAWING TITLE

TRO PLAN -NO WAITING RESTRICTION

REV.	DESCRIPTION	DRAWN BY	CHECKED	DATE
C01	TRO PLAN	RF	SB	03-12-24

SURVEYED BY	INITIALS	DATE	DRAWING No.
DESIGNED BY			21153-192_C01
DRAWN BY	RF	03-12-24	PROJECT TITLE
CHECKED BY	SB		PROPOSED DEVELOPMENT PARK ROAD DISS
			SCALE
			1: 250 @A3
			FILE No.