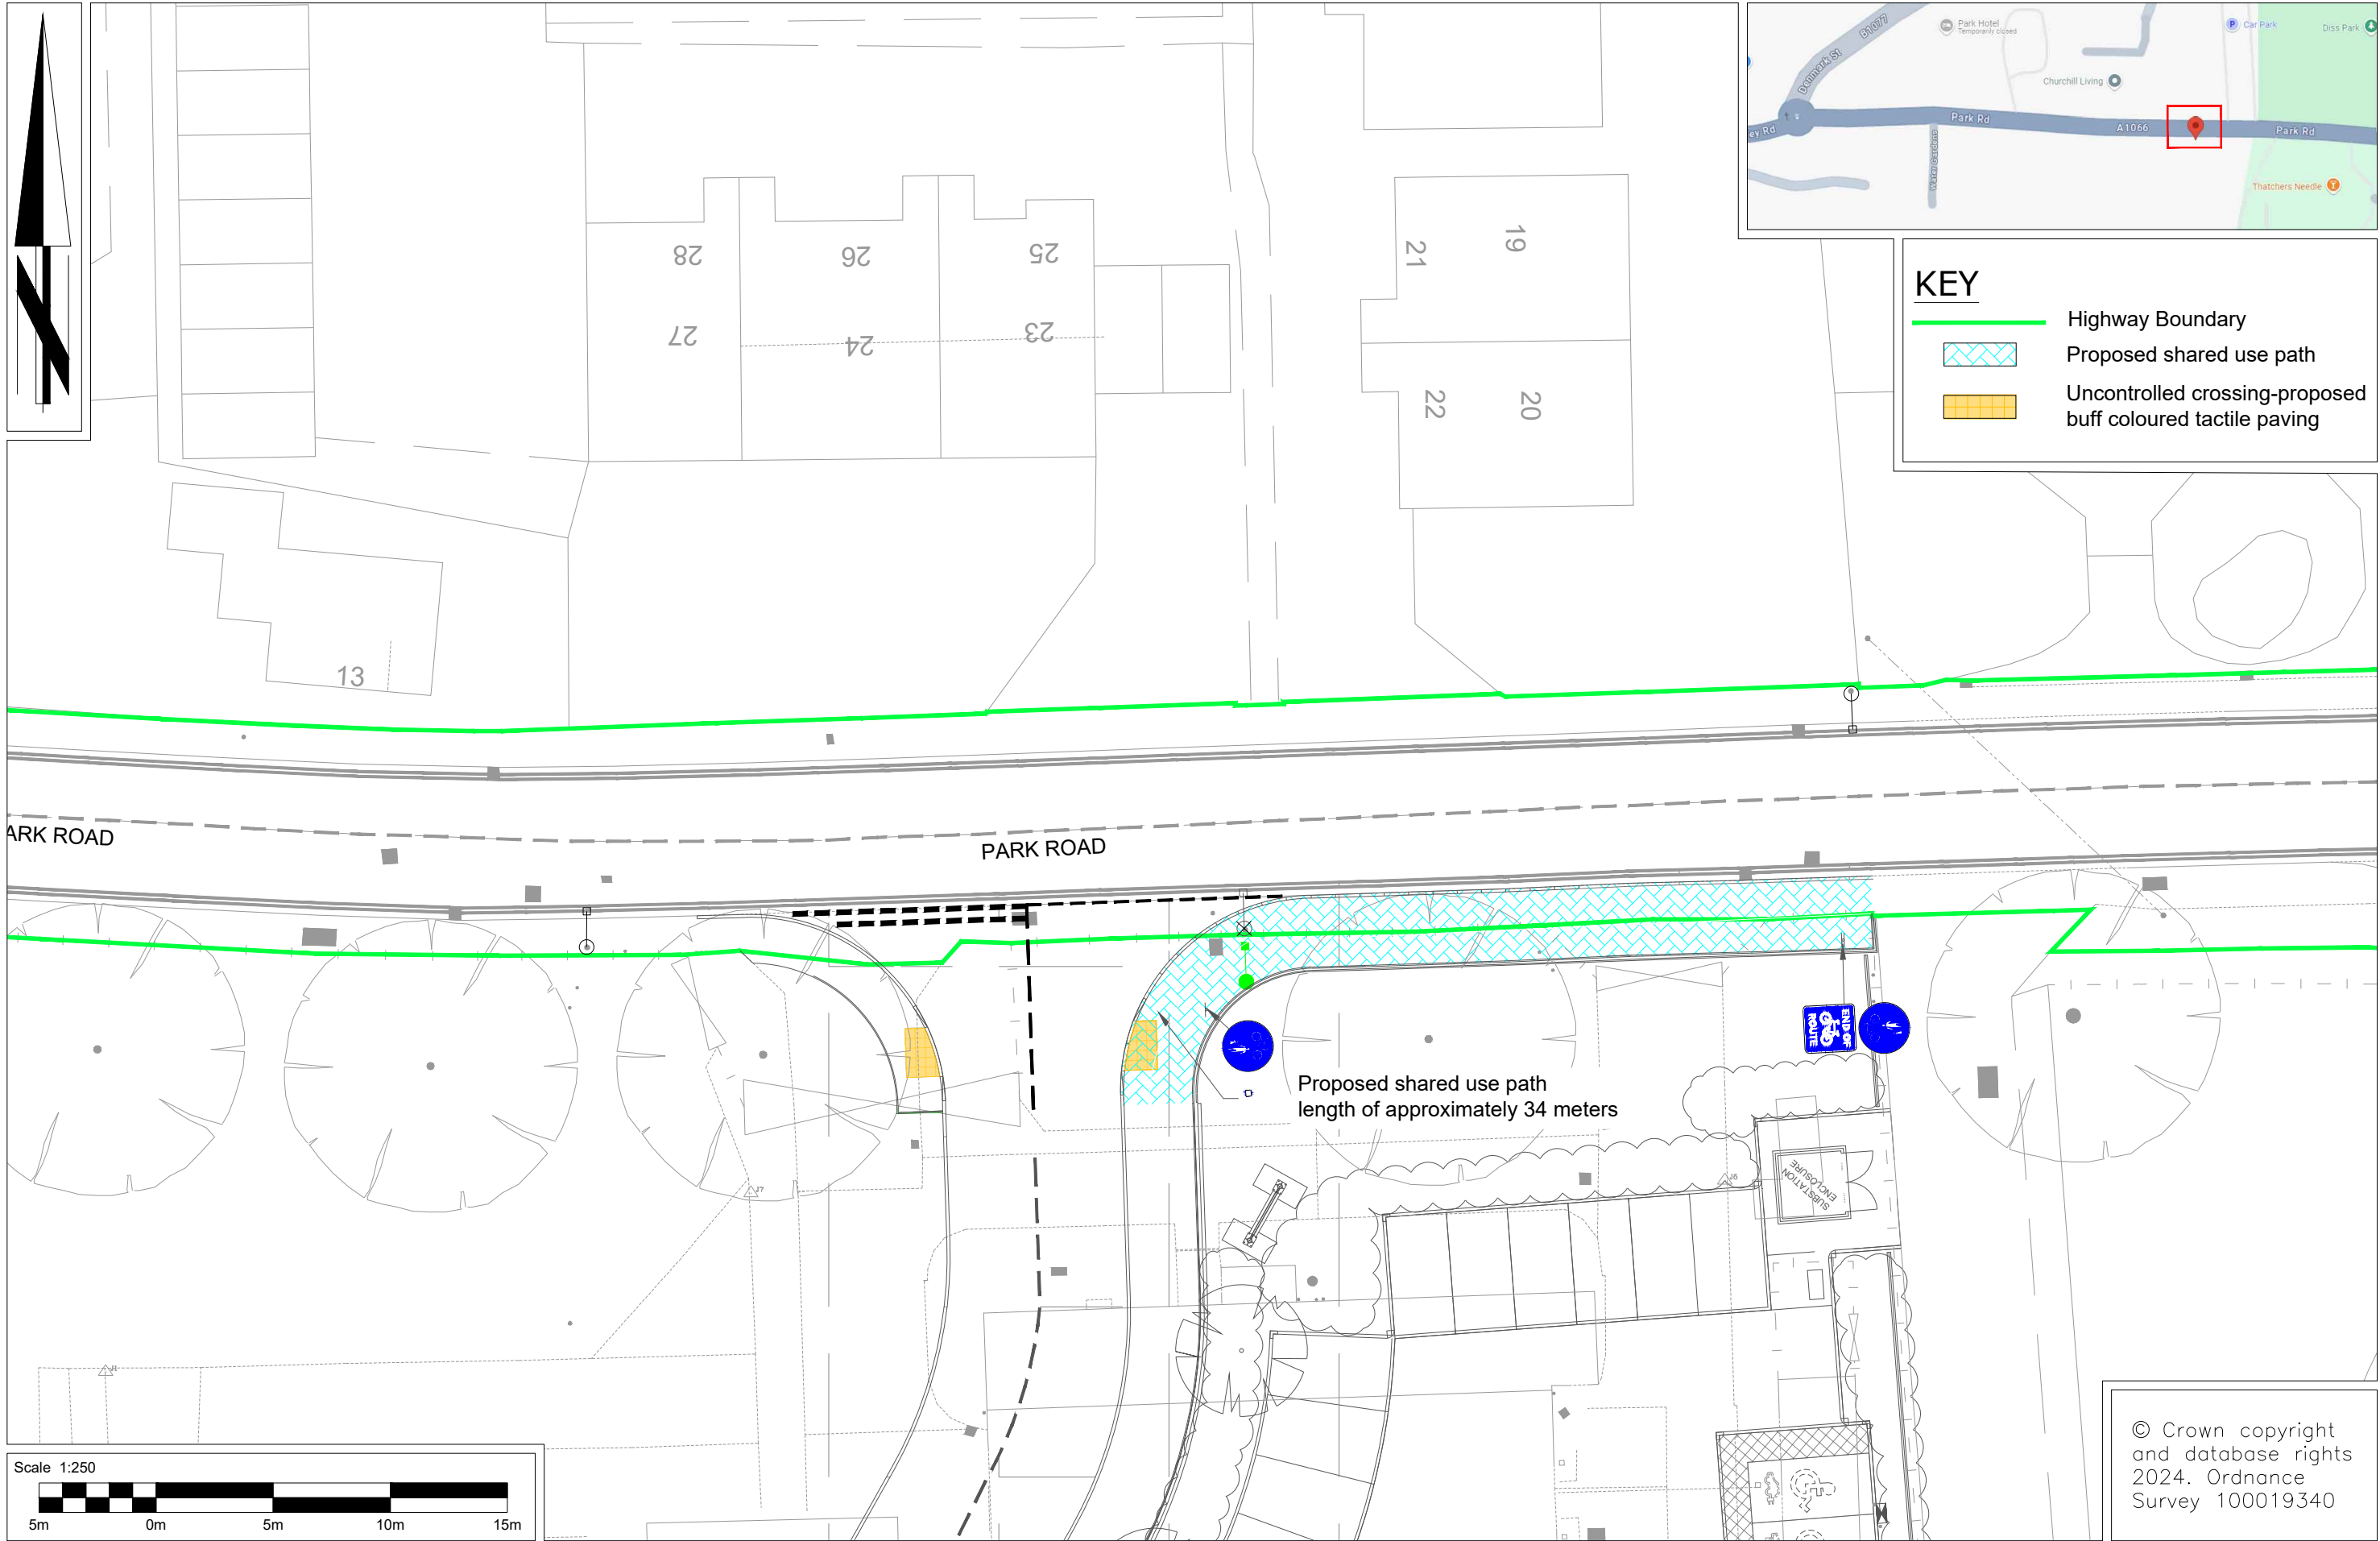


© Crown copyright
and database rights
2024. Ordnance
Survey 100019340

REV.	DESCRIPTION	DRAWN BY	CHECKED	DATE
C01	NOTICE PLAN	PU	SB	16-01-25

SURVEYED BY	INITIALS	DATE	DRAWING No.
DESIGNED BY			21153-193_C01
DRAWN BY	PU	16-01-25	PROJECT TITLE
CHECKED BY	SB		PROPOSED DEVELOPMENT PARK ROAD DISS
SCALE		1:250 @A3	FILE No.