


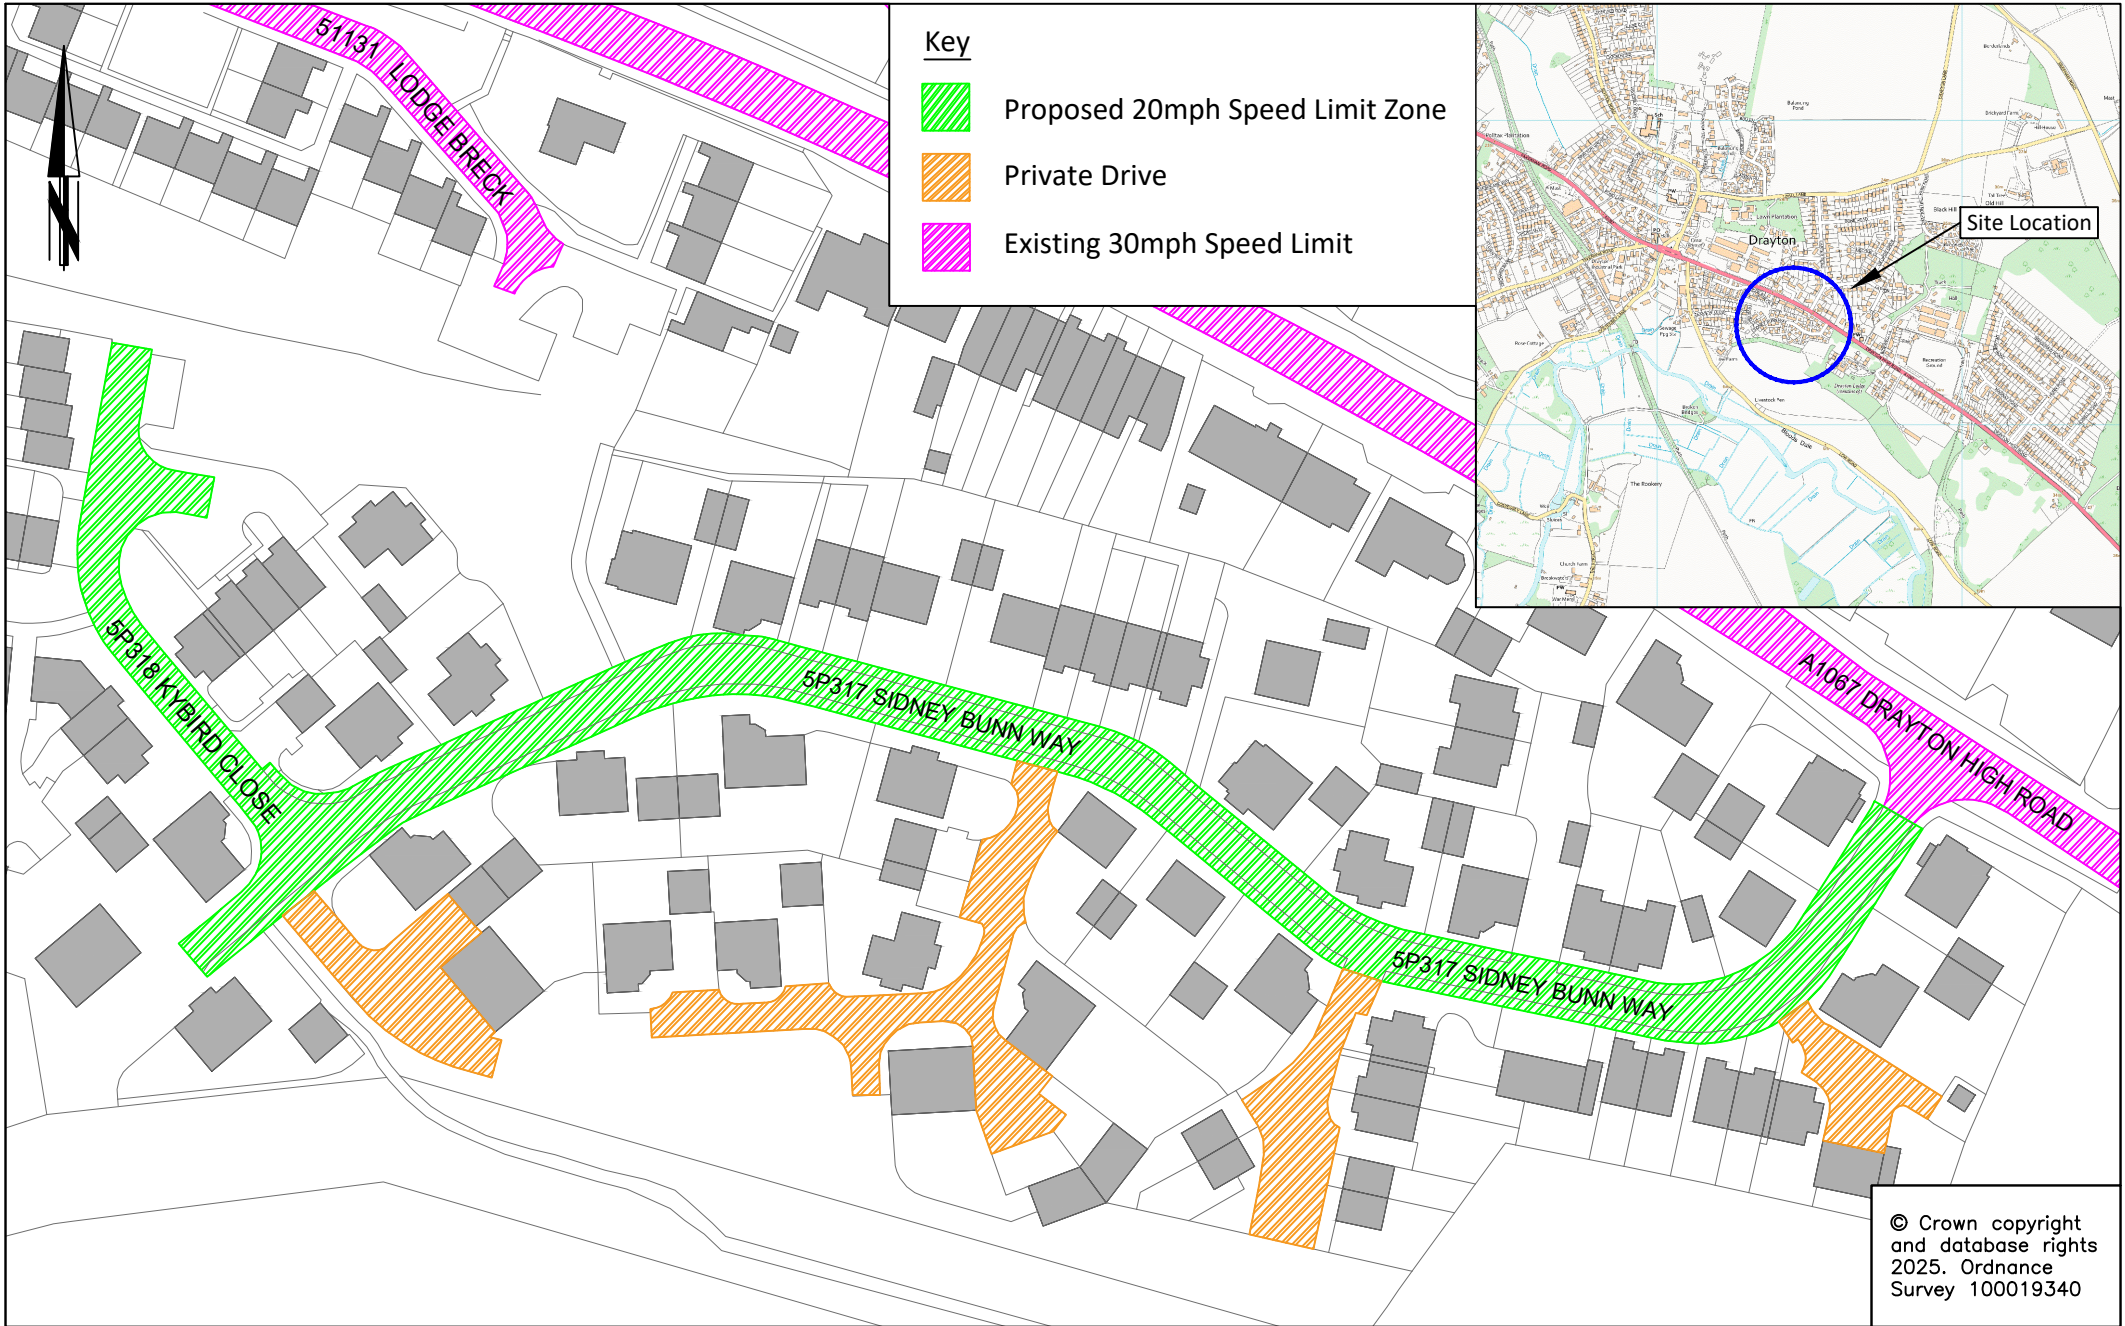

Norfolk County Council

Grahame Bygrave
Director of Highways, Transport & Waste
Norfolk County Council
County Hall
Martineau Lane
Norwich NR1 2DH

DRAWING TITLE

PRZ041
Drayton High Road, Drayton - S38 TRO
Sidney Bunn Way, Kybird Close

REV.	DESCRIPTION	DRAWN BY	CHECKED	DATE

Drawing Status:

INITIALS	DATE	DRAWING No.
OS	07/25	PRZ041-HPD-100-001
OL	07/25	PROJECT TITLE
OL	07/25	PRZ041 - S38 TRO
		Drayton High Road, Drayton
CQ	08/25	SCALE
		NTS @ A4
		FILE No.
		PRZ041