


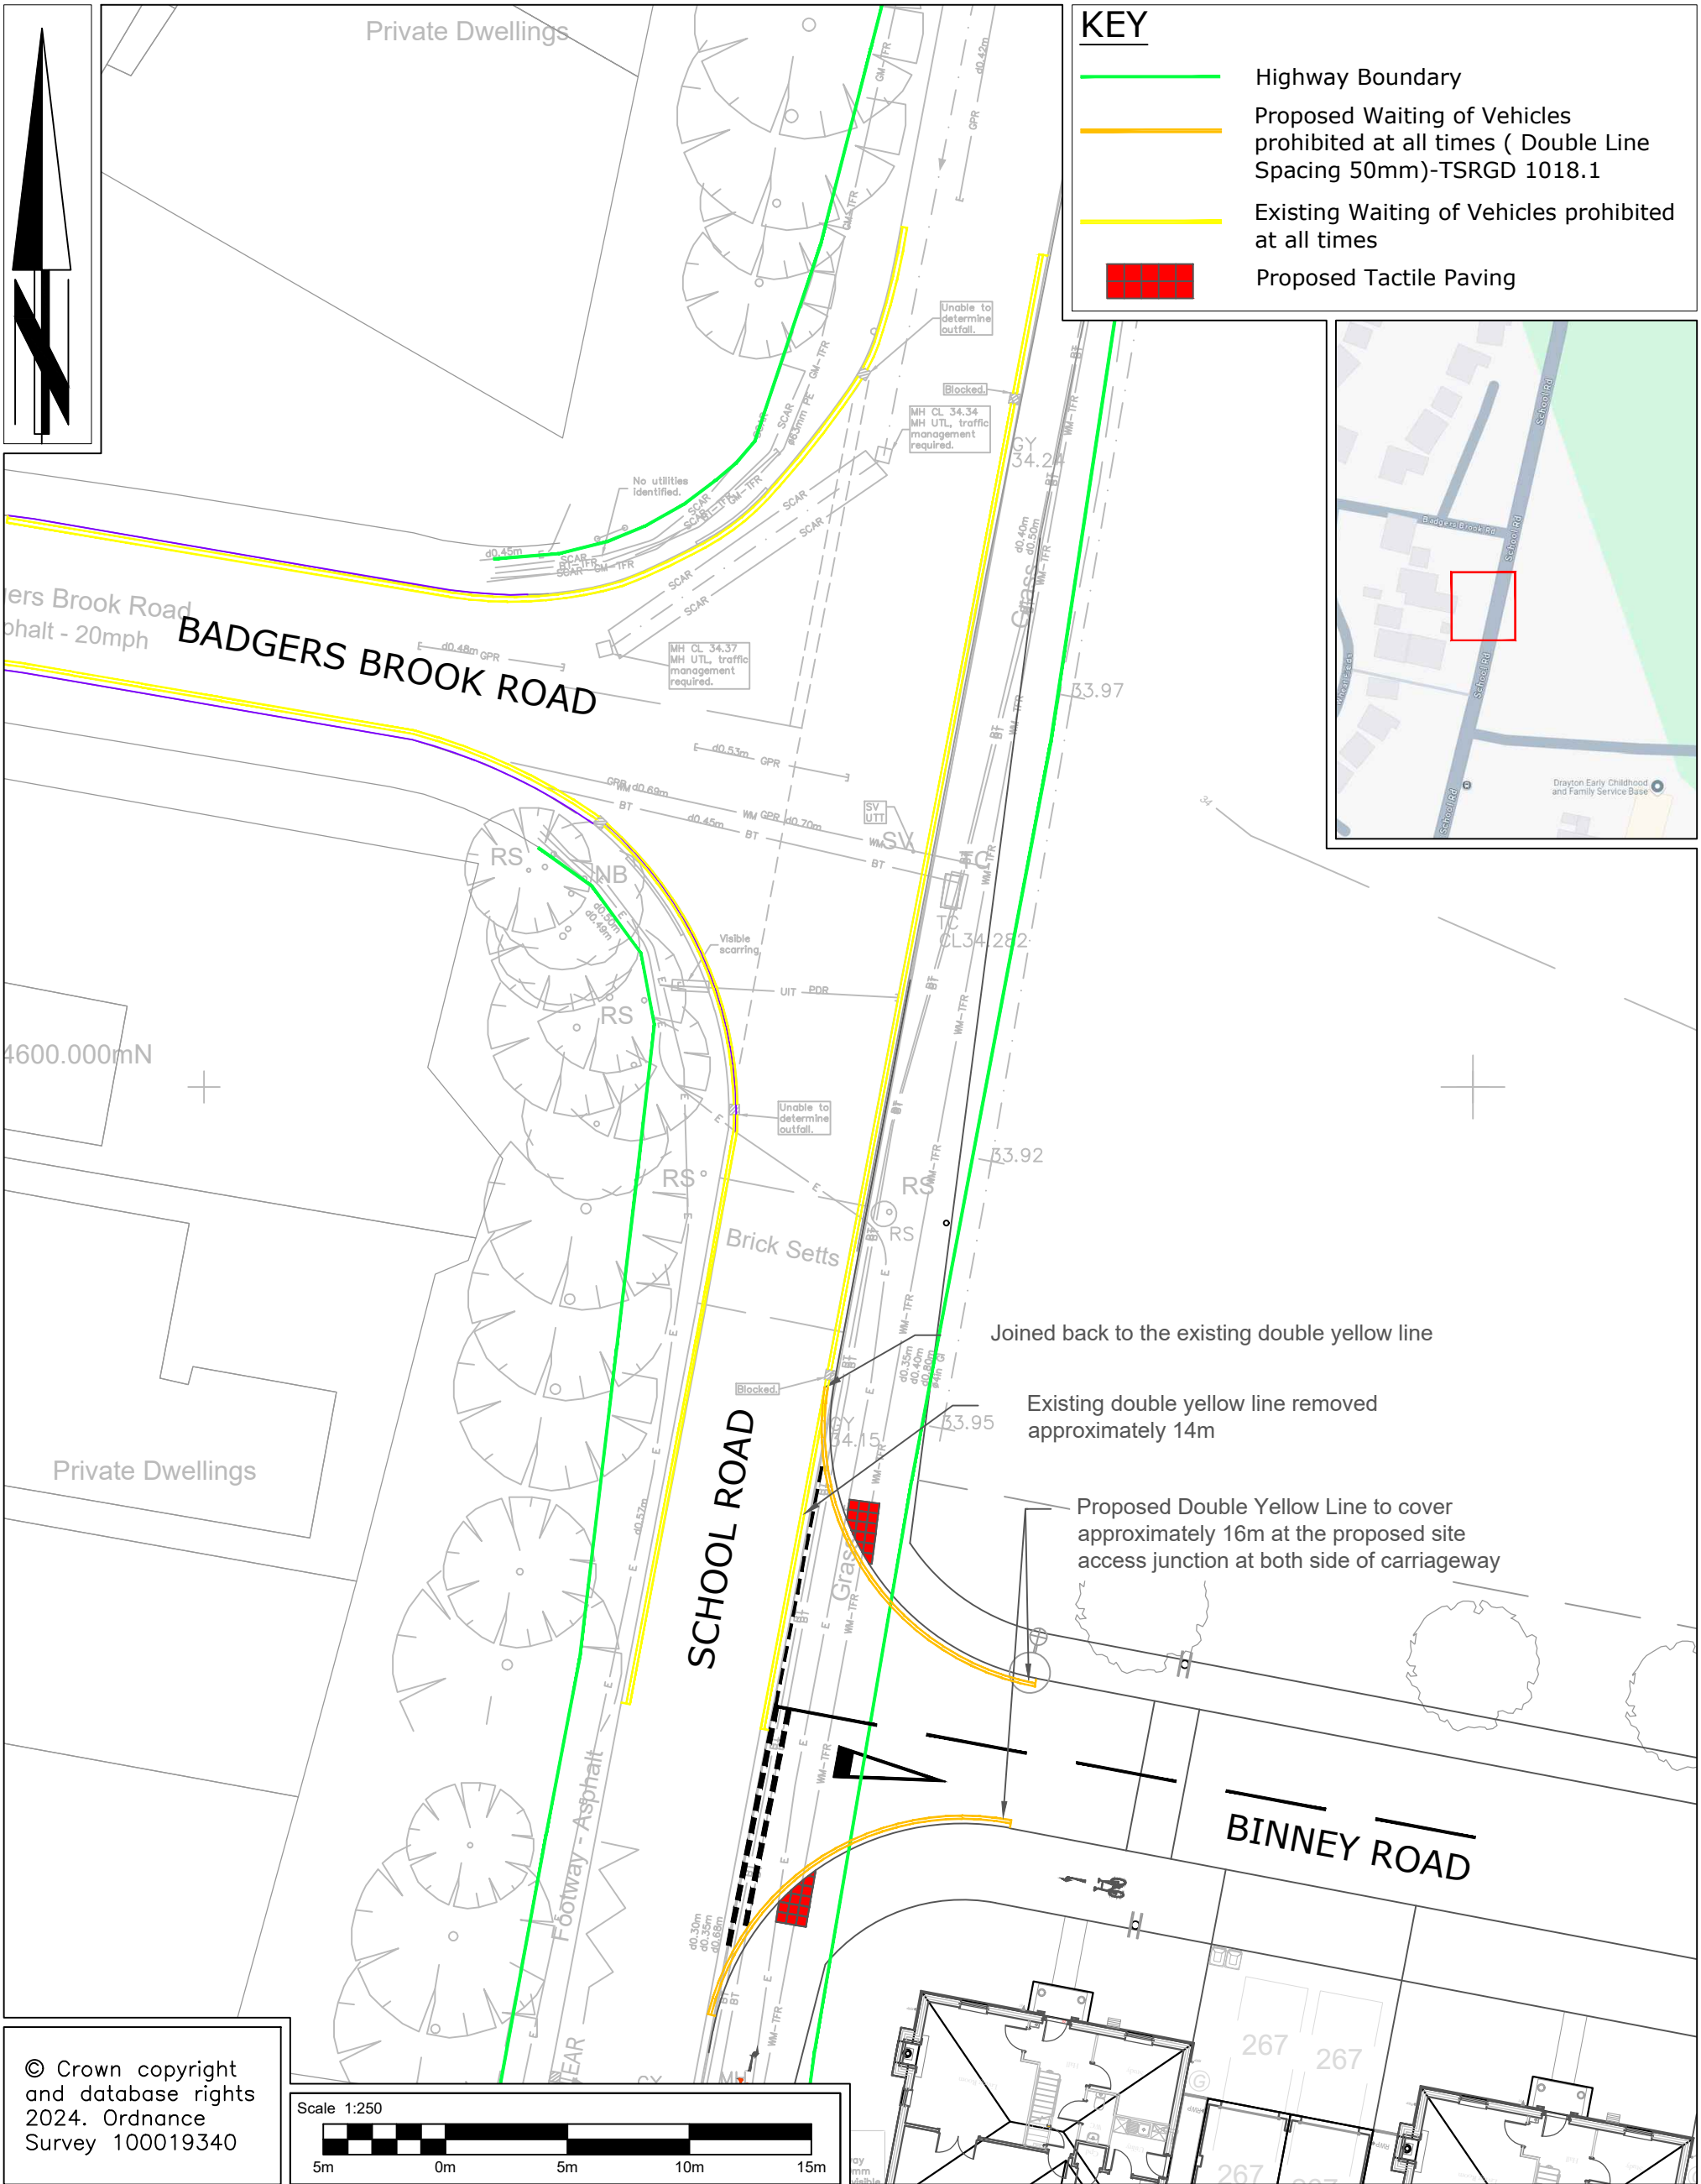

Norfolk County Council

Grahame Bygrave
Interim Executive Director of
Community and Environmental Services
Norfolk County Council
County Hall
Martineau Lane
Norwich NR1 2SG

DRAWING TITLE

TRO PLAN -NO WAITING RESTRICTION

REV.	DESCRIPTION	DRAWN	CHECKED	DATE
C01	TRO PLAN	RF	BS	30-08-24

SURVEYED BY	INITIAL	DATE	DRAWING No.
			6601460-MLM-ZZ-XX-DR-C-0617_C01
DESIGNED BY			PROJECT TITLE
DRAWN BY	RF	30-08-24	LAND NORTH OF HALL LANE, DRAYTON
CHECKED BY	BS		SCALE 1:250 @ A3
			FILE No.