



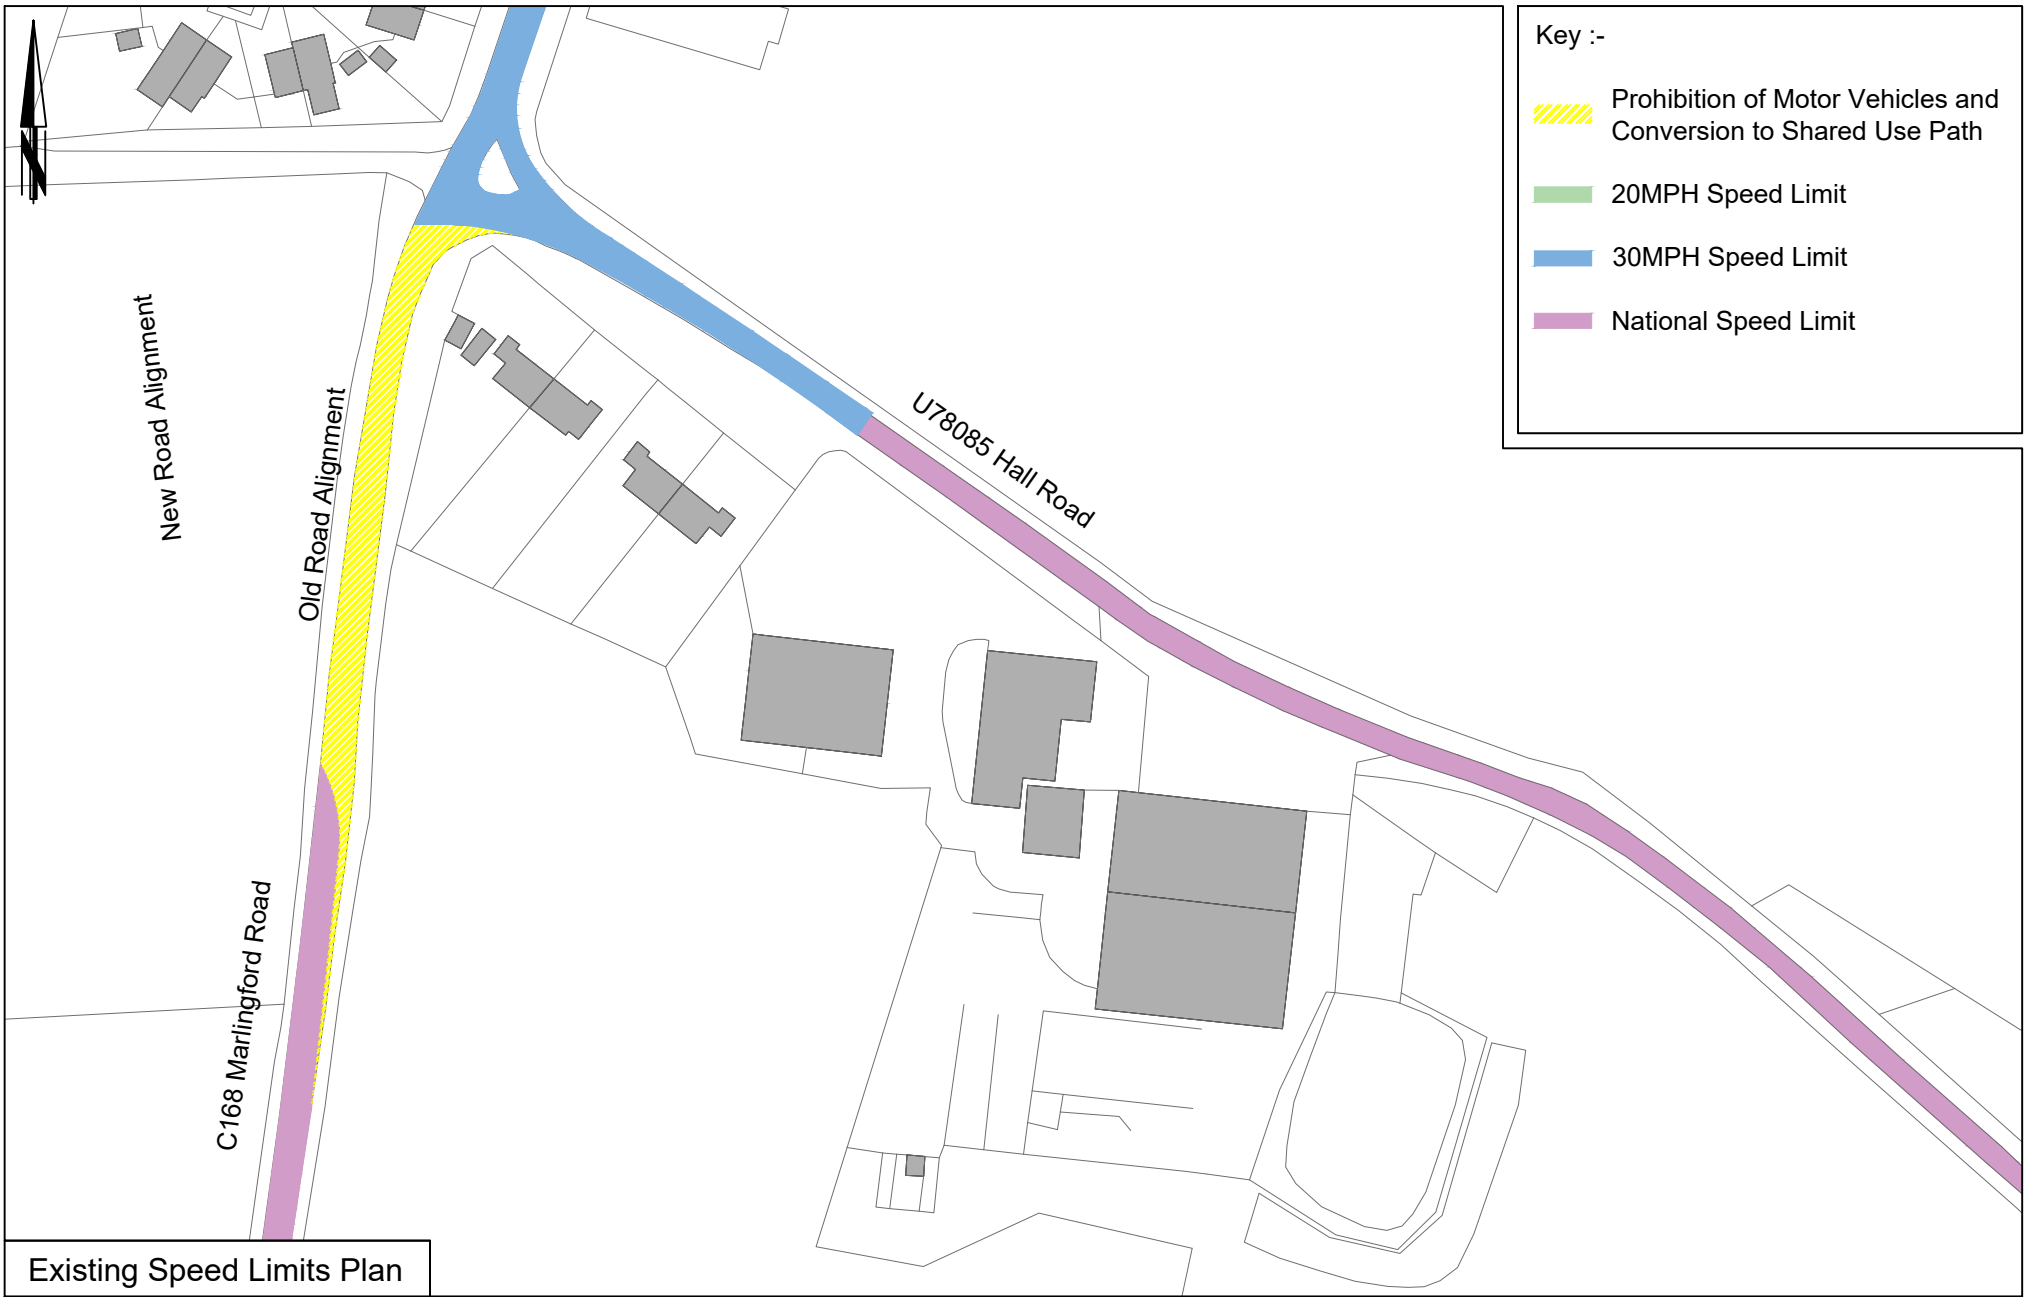

Existing Speed Limits Plan

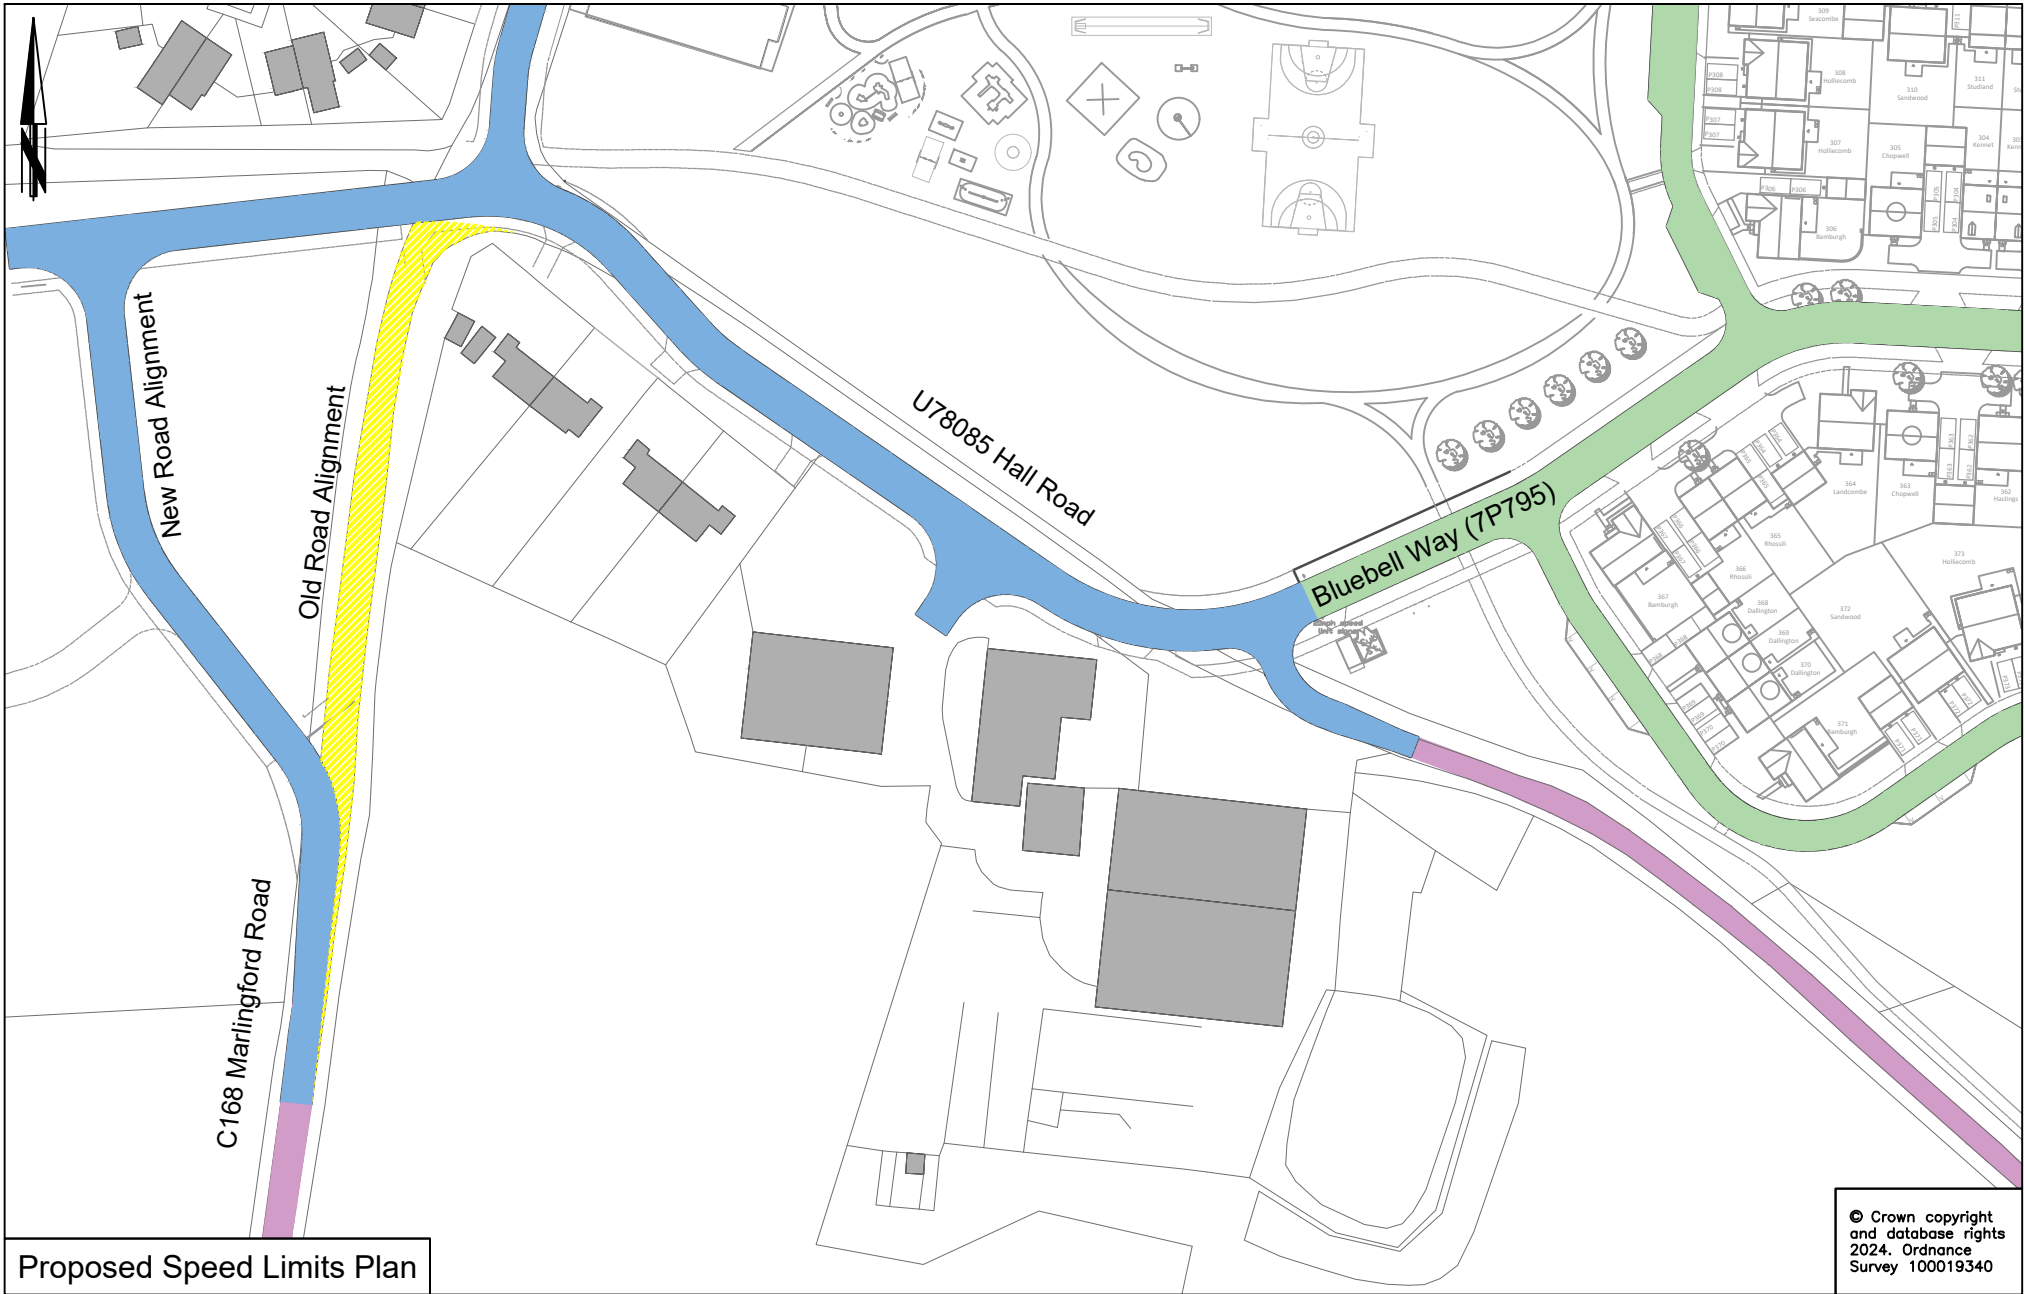

Proposed Speed Limits Plan

© Crown copyright and database rights 2024. Ordnance Survey 100019340



DRAWING TITLE

Consultation Plan

Grahame Bygrave
Director of Highways, Transport & Waste
Norfolk County Council
County Hall
Martineau Lane
Norwich NR1 2DH

REV.	DESCRIPTION	DRAWN	CHECKED	DATE
C03	CONSULTATION PLAN (AMENDED WITH SHARED USE PATH)	JA	AW	03-06-26

			DRAWING No. PRZ153-HD-0100-001
SURVEYED BY	OS	2024	PROJECT TITLE Marlingford Road, Easton
DESIGNED BY	HP	07/24	Traffic Regulation Order
DRAWN BY	HP	07/24	SCALE 1:1250 @ A3
CHECKED BY			FILE No. PRZ153