

Key:


- Existing Unrestricted speed limit - proposed 40mph
- Existing Unrestricted speed limit
- Existing 40mph speed limit
- Existing 50mph speed limit

Notes:-

NJUG Guidelines to be adhered to when working in close proximity to trees and hedges.

All measurements are in metres unless otherwise stated. Dimensions not to be taken from plan. Plan Must be printed in A3 (Size of Page)

GPRS Marked (Utility), Indicated locations of utility information on plan is approximate only. Depths to be identified via trial holes prior to works, see information in Appendix A of the Contract Document. SAFE DIGGING METHOD STILL REQUIRED AND MUST BE APPLIED.

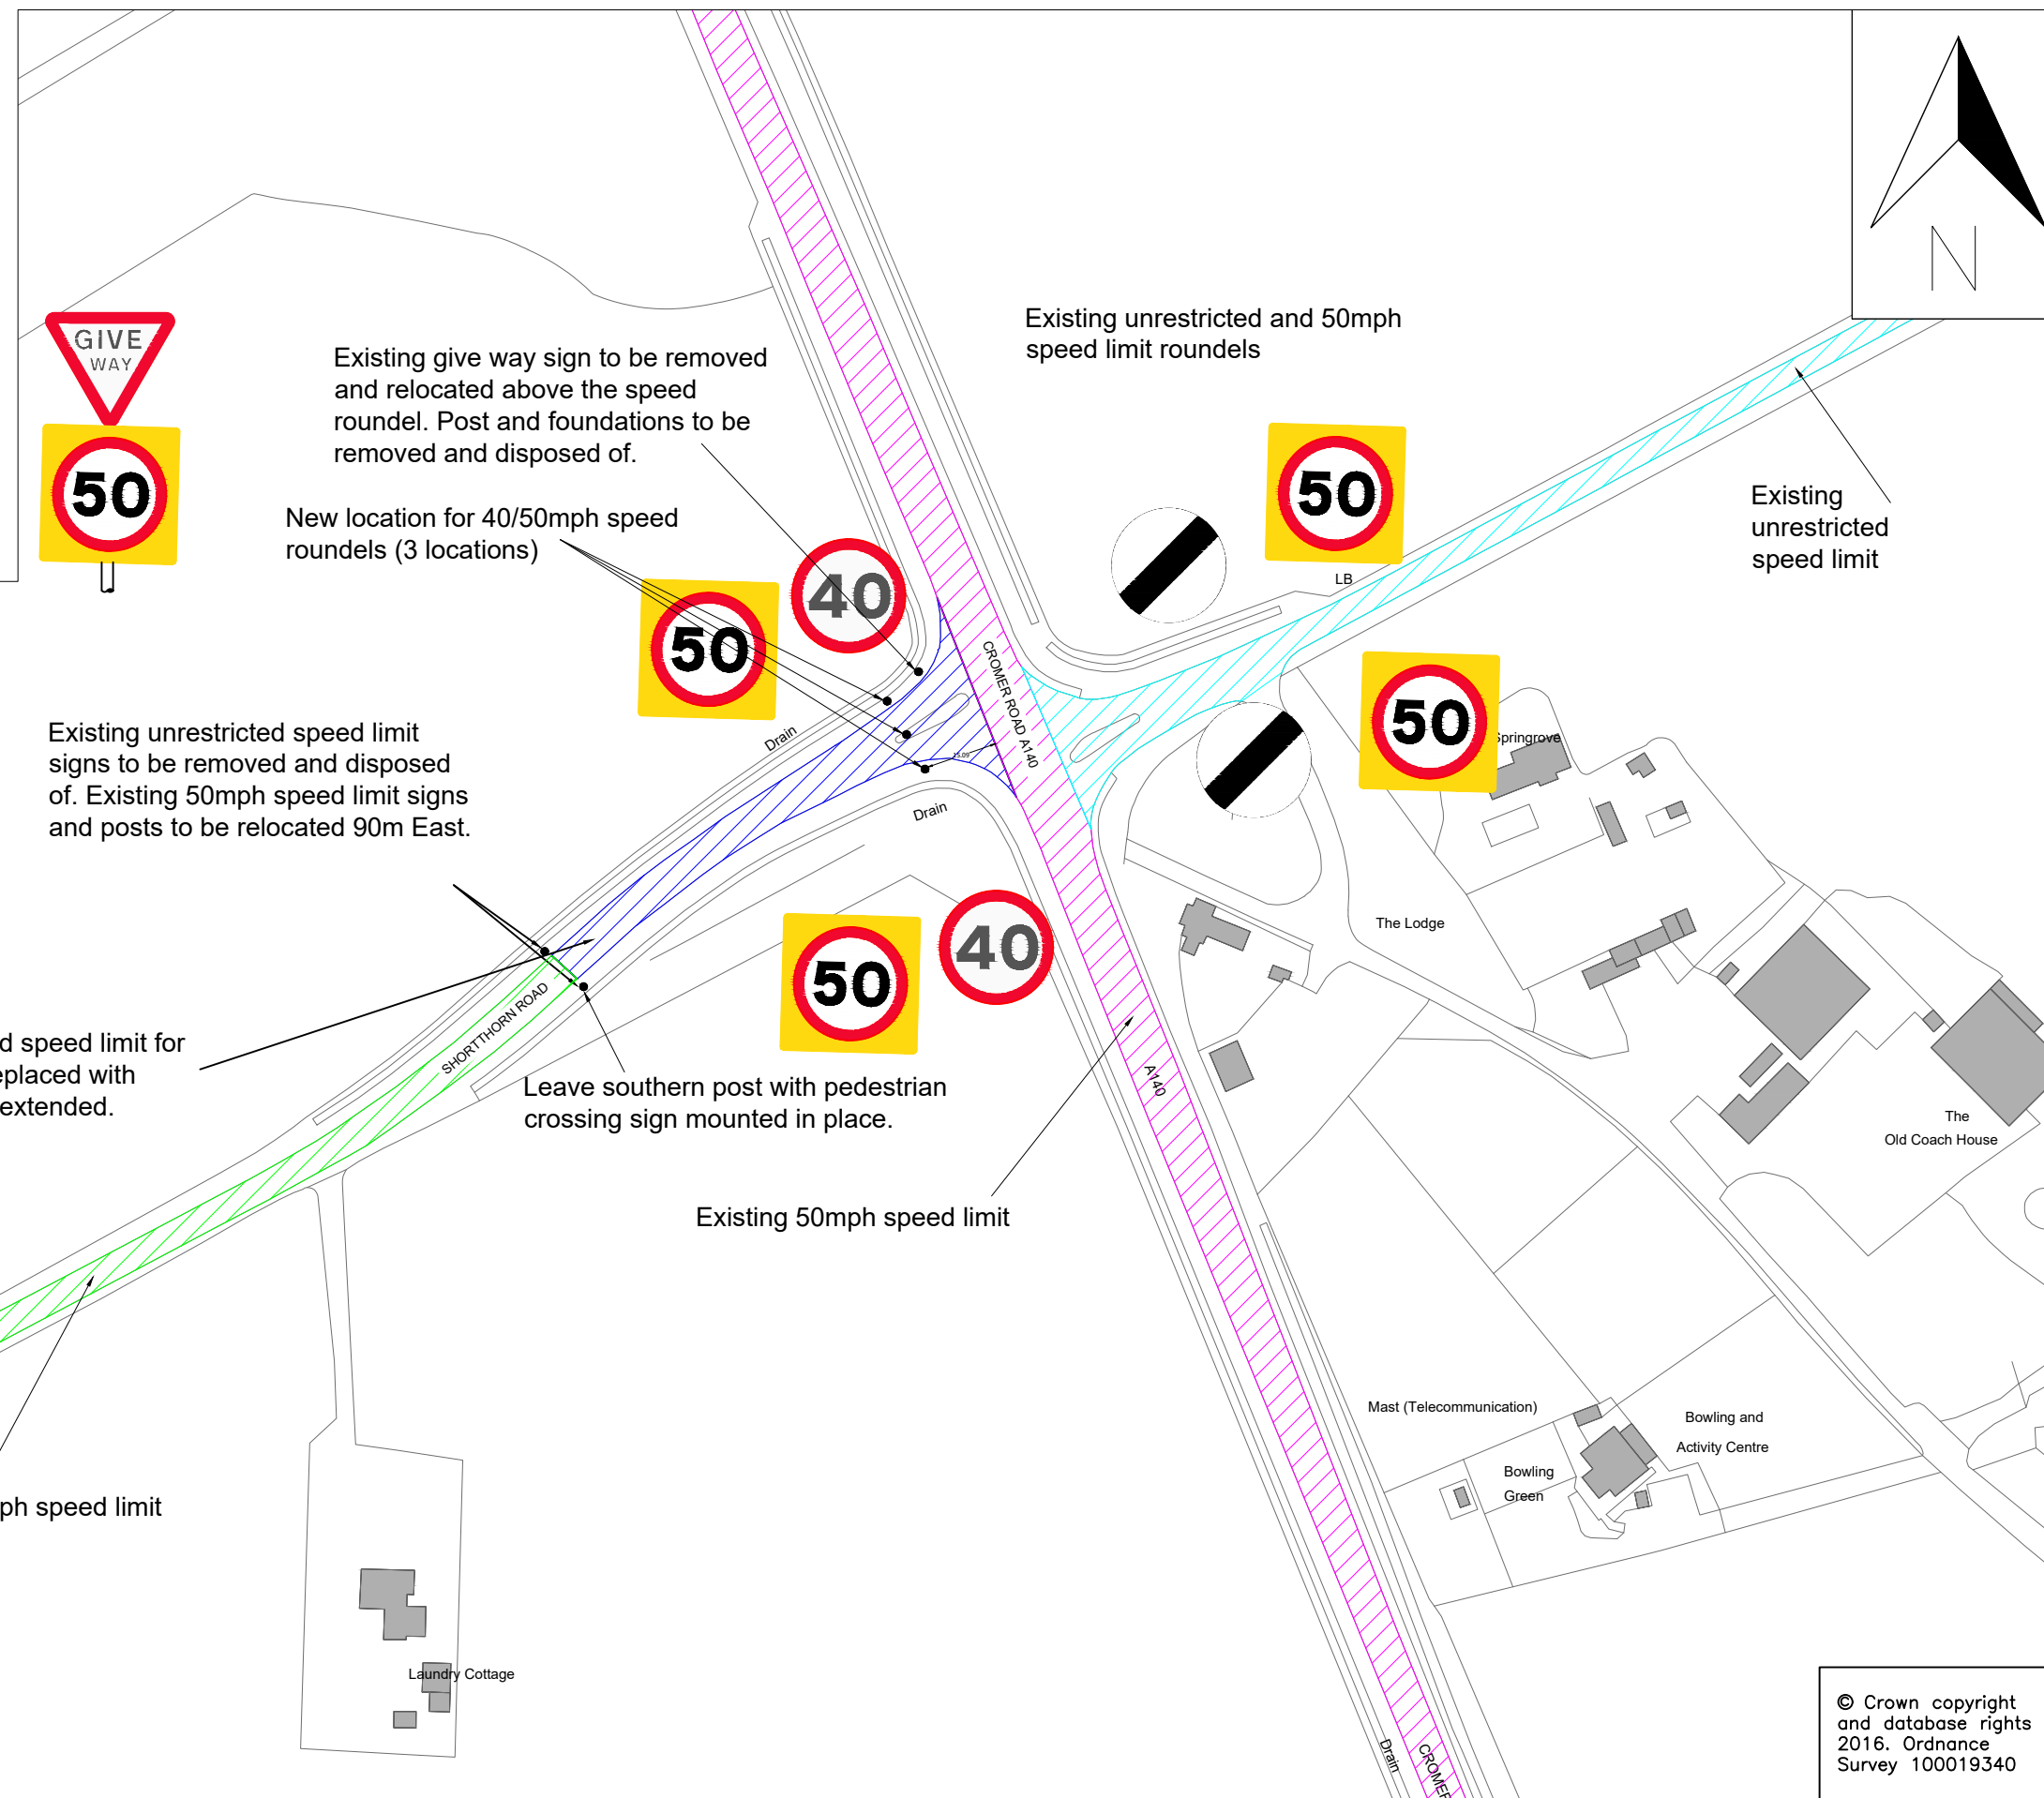

© Crown copyright and database rights 2016. Ordnance Survey 100019340



Grahame Bygrave
Director of Highways, Transport & Waste
Norfolk County Council
County Hall
Martineau Lane
Norwich NR1 2DH

DRAWING TITLE

Proposed Plan

REV.	DESCRIPTION	DRAWN BY	CHECKED	DATE

SURVEYED BY	INITIALS	DATE	DRAWING No.
			PLB089 - 002
DESIGNED BY			PROJECT TITLE
			Hainford Stratton Strawless TTRO speed limit
DRAWN BY			SCALE
			1:1500 @A3
CHECKED BY			FILE No.
			PLB089