


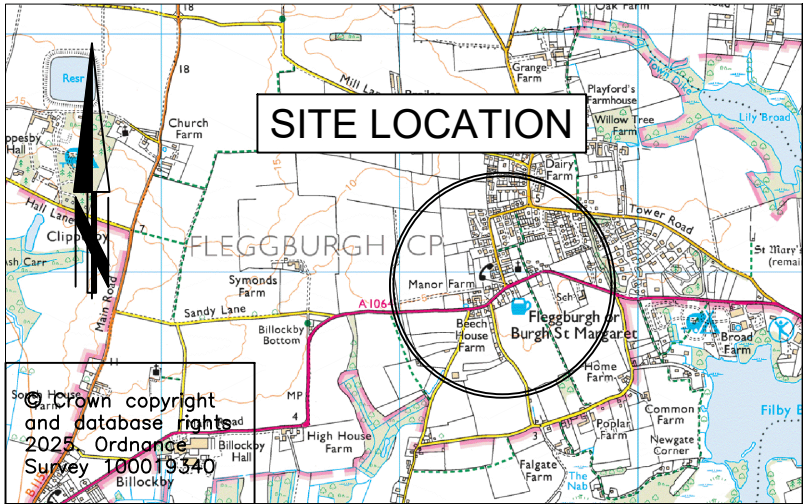

SITE LOCATION

© Crown copyright
and database rights
2025. Ordnance
Survey 100019340


KEY



Proposed Double Yellow Lines



Proposed Bus Cage

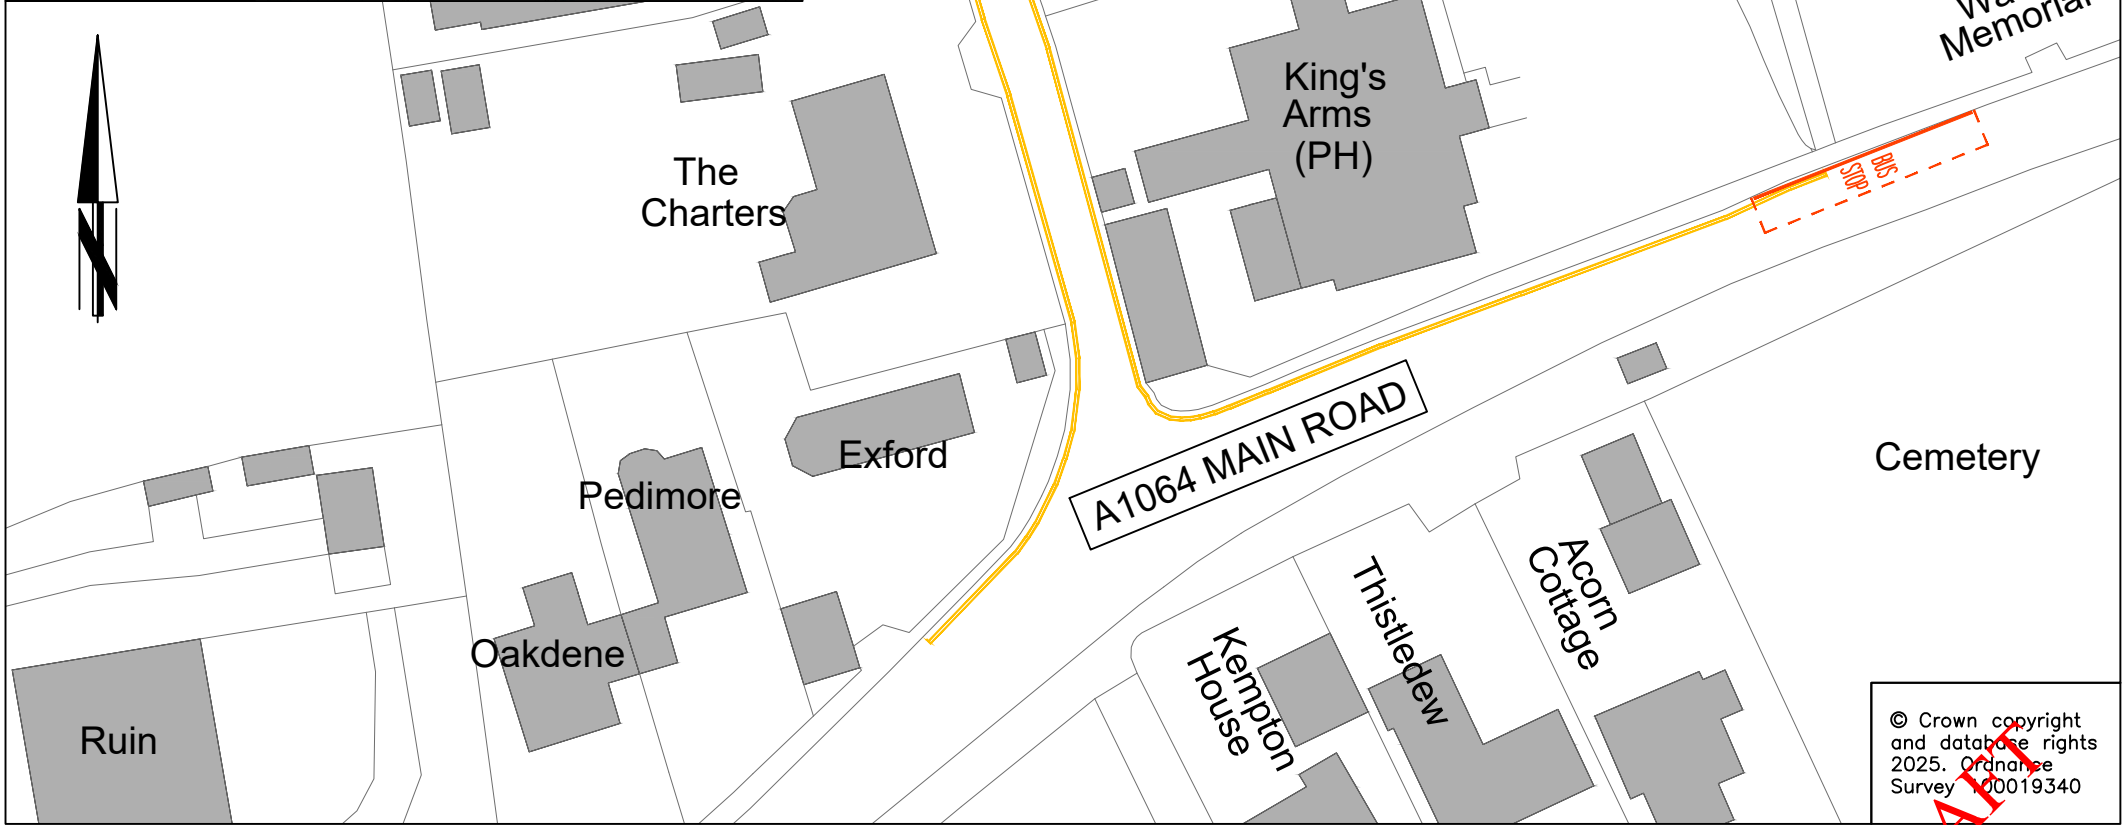

Norfolk County Council

Grahame Bygrave
Director of Highways, Transport & Waste
Norfolk County Council
County Hall
Martineau Lane
Norwich NR1 2DH

DRAWING TITLE

Fleggburgh, Main Road
Double Yellow Lines
TRO

REV.	DESCRIPTION	DRAWN BY	CHECKED	DATE

Drawing Status:

INITIALS	DATE	DRAWING No.
		PLA311-HP1-001
SURVEYED BY	OS 08/25	PROJECT TITLE
DESIGNED BY	JW 08/25	Fleggburgh, Main Road
DRAWN BY	JW 08/25	Double Yellow Lines
CHECKED BY	PS 08/25	SCALE 1:NTS @ A4
		FILE No. PLA311

© Crown copyright
and database rights
2025. Ordnance
Survey 100019340