



Key:

Existing Double Yellow Lines



© Crown copyright  
and database rights  
2025. Ordnance  
Survey 100019340




**Grahame Bygrave**  
Director of Highways, Transport & Waste  
Norfolk County Council  
County Hall  
Martineau Lane  
Norwich NR1 2DH

DRAWING TITLE  
PEA059 Middleton Road, Gorleston-on-Sea  
Mandatory Cycle Lane  
TRO 1 of 7

REV.	DESCRIPTION	DRAWN BY	CHECKED	DATE

SURVEYED BY	INITIALS	DATE	DRAWING No.
			PEA059-100-001
DESIGNED BY	AG	09/25	PROJECT TITLE
			Gorleston-on-Sea Middleton Road Mandatory Cycle Lane
DRAWN BY	AG	09/25	SCALE
			NTS @A3
CHECKED BY			FILE No.
			PEA059

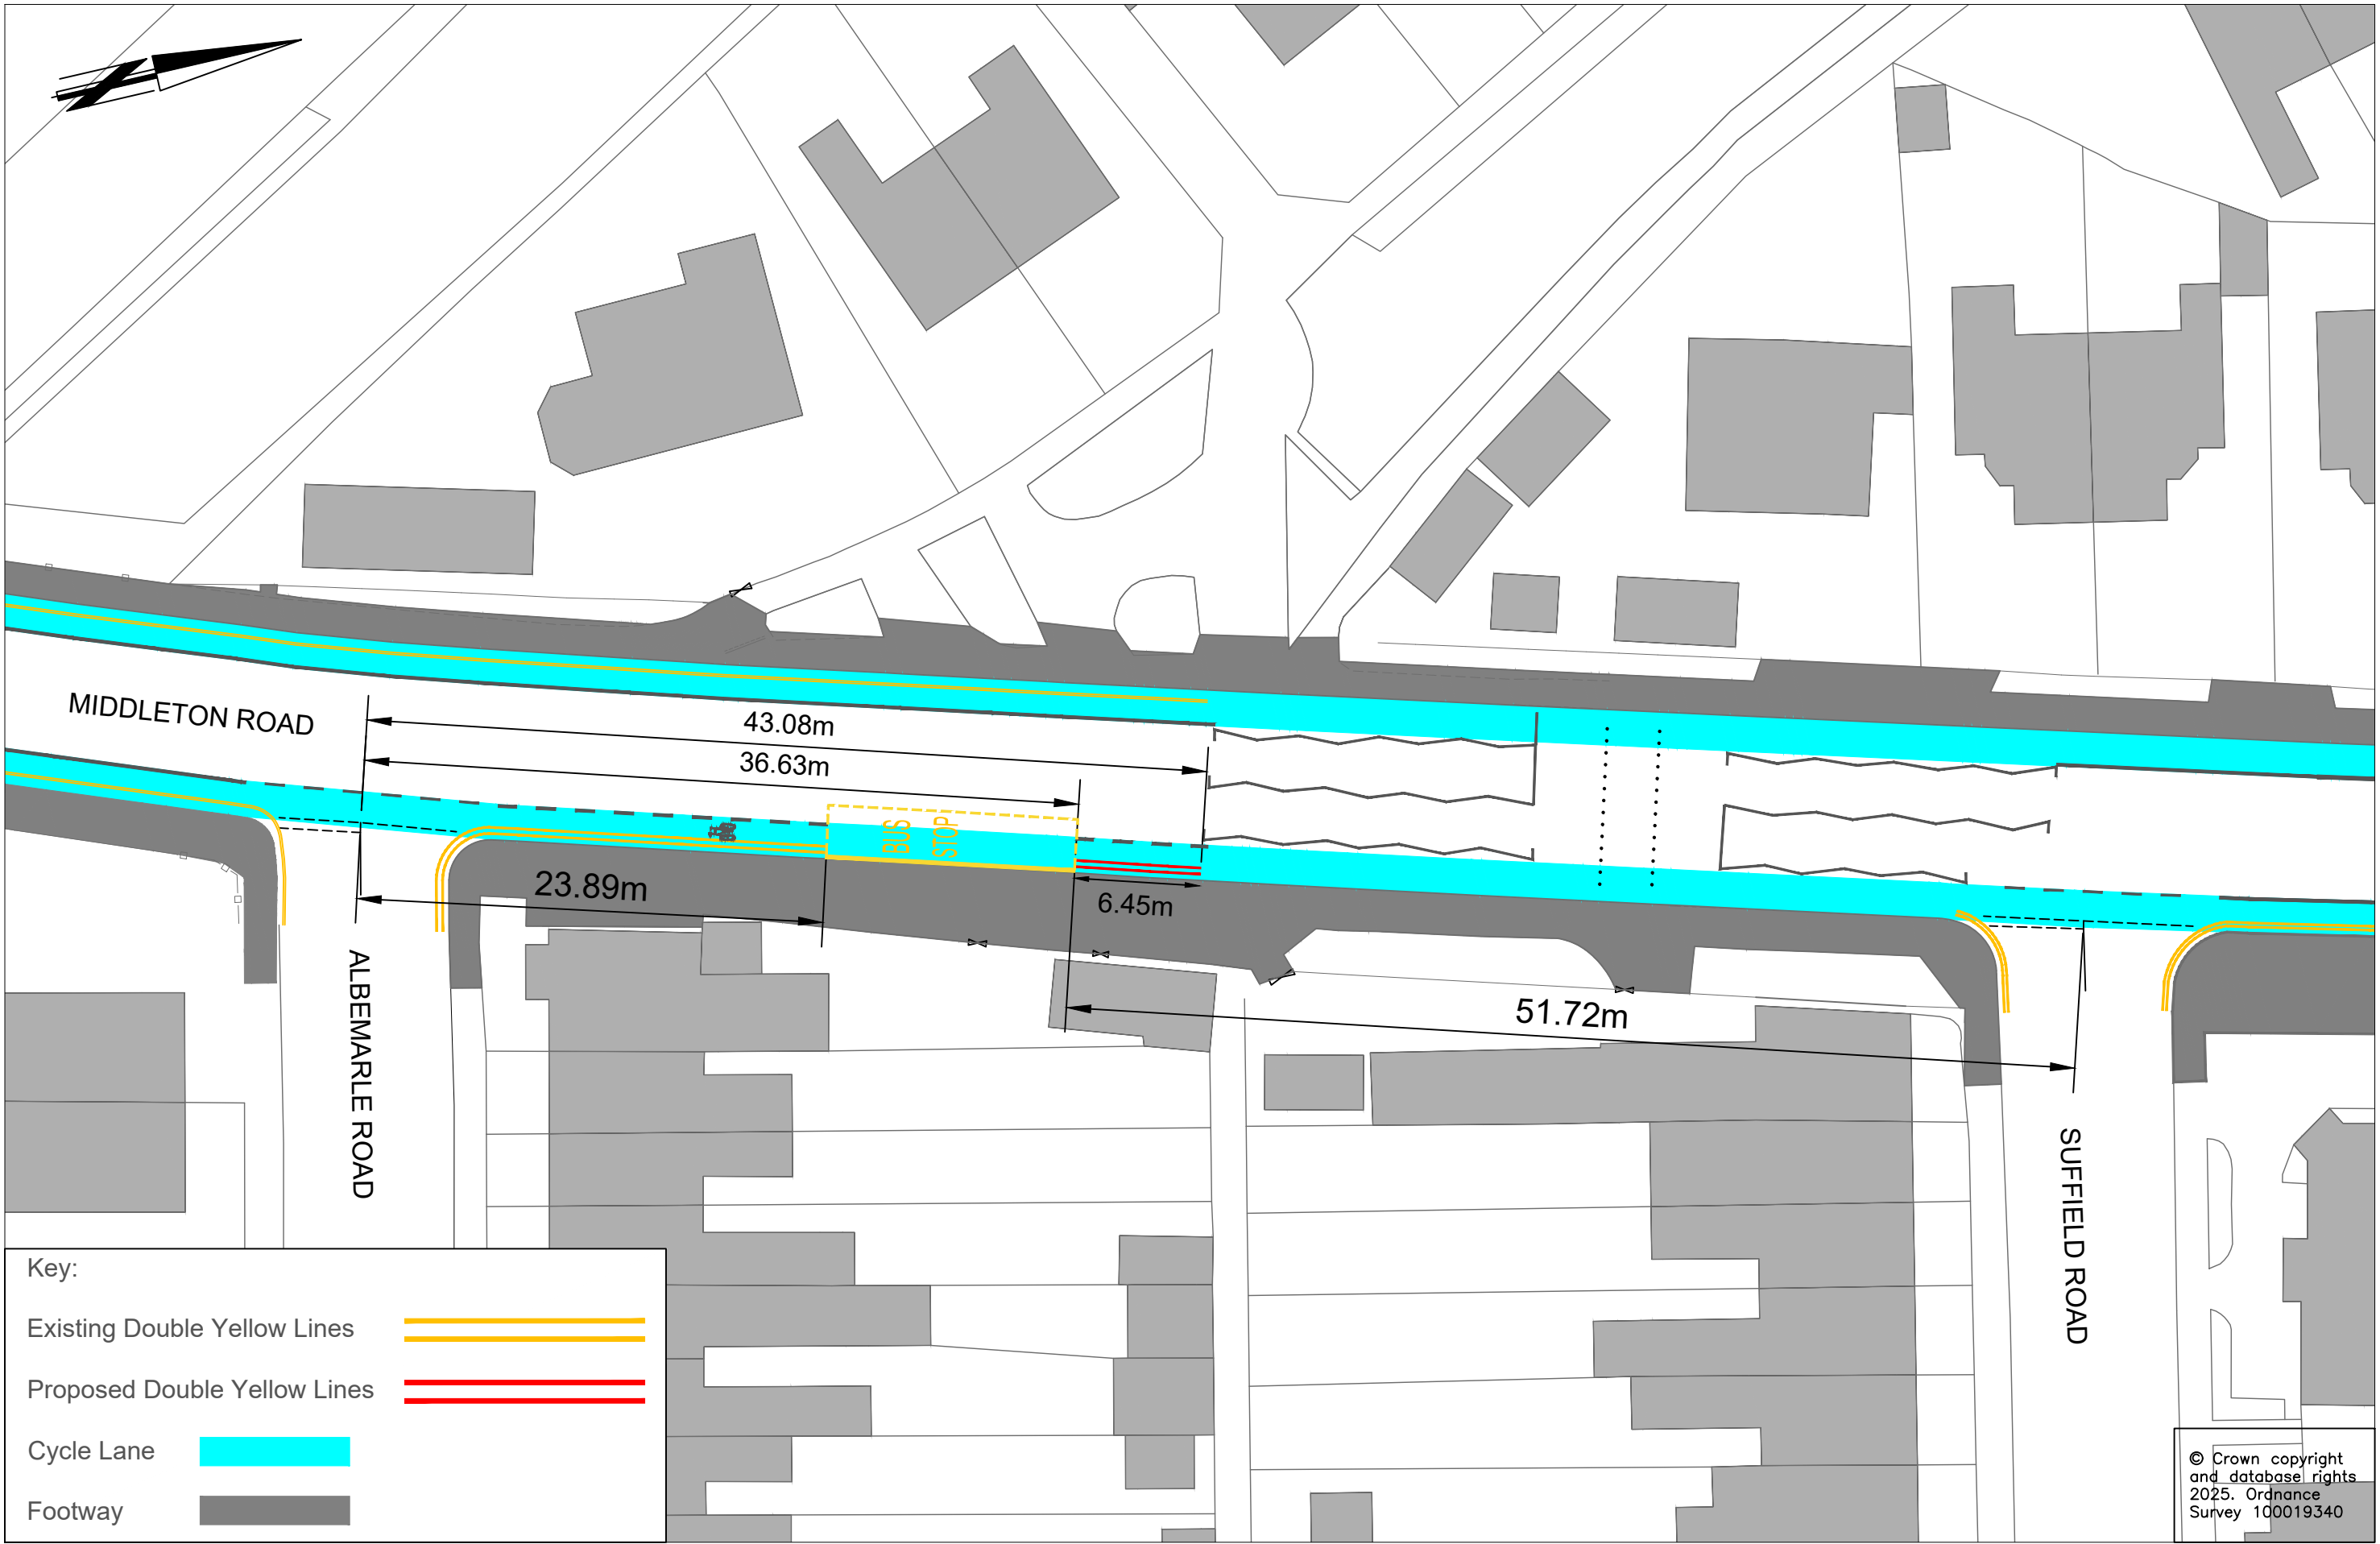



REV.	DESCRIPTION	DRAWN BY	CHECKED	DATE

SURVEYED BY	INITIALS	DATE	DRAWING No.
DESIGNED BY	AG	09/25	PEA059-100-003
DRAWN BY	AG	09/25	PROJECT TITLE
CHECKED BY			Gorleston-on-Sea Middleton Road Mandatory Cycle Lane
			SCALE
			NTS @A3
			FILE No.
			PEA059



© Crown copyright  
and database rights  
2025. Ordnance  
Survey 100019340

REV.	DESCRIPTION	DRAWN BY	CHECKED	DATE

SURVEYED BY	INITIALS	DATE	DRAWING No.
DESIGNED BY	AG	09/25	PEA059-100-004
DRAWN BY	AG	09/25	PROJECT TITLE
CHECKED BY			Gorleston-on-Sea Middleton Road Mandatory Cycle Lane
			SCALE
			NTS @A3
			FILE No.
			PEA059



Key:

Existing Double Yellow Lines



Proposed Double Yellow Lines



Parking Bay



Cycle Lane



Footway



© Crown copyright  
and database rights  
2025. Ordnance  
Survey 100019340



**Graham Bygrave**  
Executive Director of  
Community and Environmental Services  
Norfolk County Council  
County Hall, Martineau Lane  
Norwich NR1 2SG

DRAWING TITLE  
PEA059 Middleton Road, Gorleston-on-Sea  
Mandatory Cycle Lane  
TRO 5 of 7

REV.	DESCRIPTION	DRAWN BY	CHECKED	DATE

SURVEYED BY	OS	DATE	DRAWING No.
DESIGNED BY	AG	09/25	PEA059-100-005
DRAWN BY	AG	09/25	PROJECT TITLE
CHECKED BY			Gorleston-on-Sea Middleton Road Mandatory Cycle
			SCALE
			NTS @A3
			FILE No.
			PEA059



Key:

Existing Double Yellow Lines



© Crown copyright  
and database rights  
2025, Ordnance  
Survey 100019340



**Grahame Bygrave**  
Director of Highways, Transport & Waste  
Norfolk County Council  
County Hall  
Martineau Lane  
Norwich NR1 2DH

DRAWING TITLE  
PEA059 Middleton Road, Gorleston-on-Sea  
Mandatory Cycle Lane  
TRO 6 of 7

REV.	DESCRIPTION	DRAWN BY	CHECKED	DATE

SURVEYED BY	OS	DATE	DRAWING No.
DESIGNED BY	AG	09/25	PEA059-100-006
DRAWN BY	AG	09/25	PROJECT TITLE
CHECKED BY			Gorleston-on-Sea Middleton Road Mandatory Cycle Lane
			SCALE
			NTS @A3
			FILE No.
			PEA059





© Crown copyright  
and database rights  
2025. Ordnance  
Survey 100019340

**Key:**

- Existing Double Yellow Lines
- Proposed Double Yellow Lines
- Parking Bay
- Cycle Lane
- Footway