
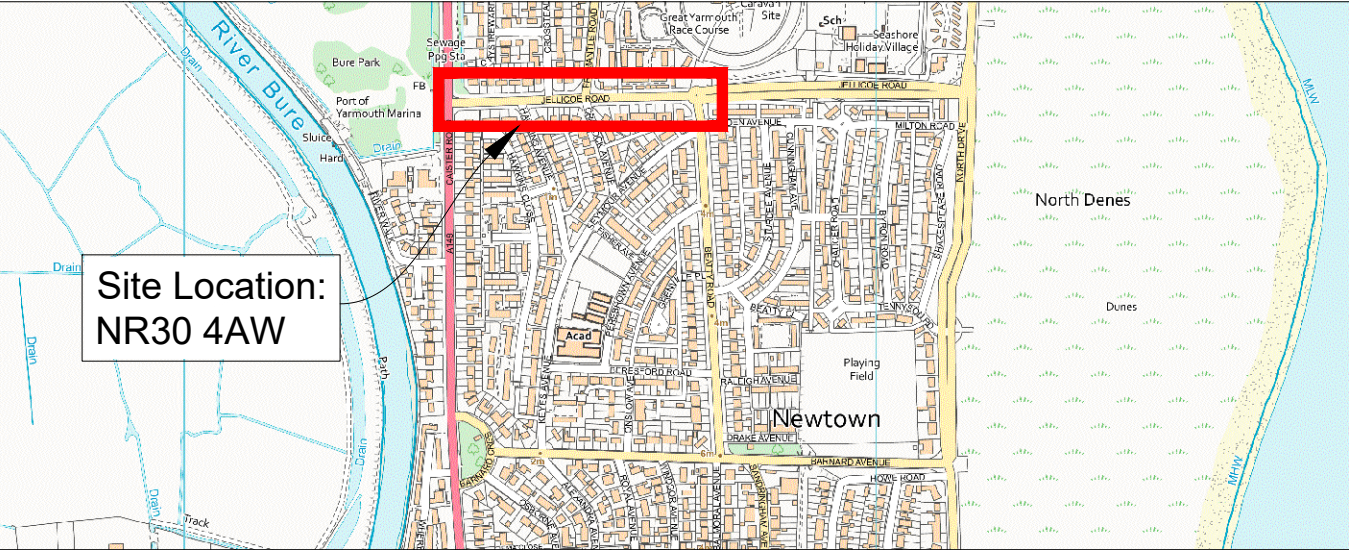


TRO Consultation Plan for proposed Active Travel England funded Cycle Track Improvements along Jellicoe Road, Gt Yarmouth

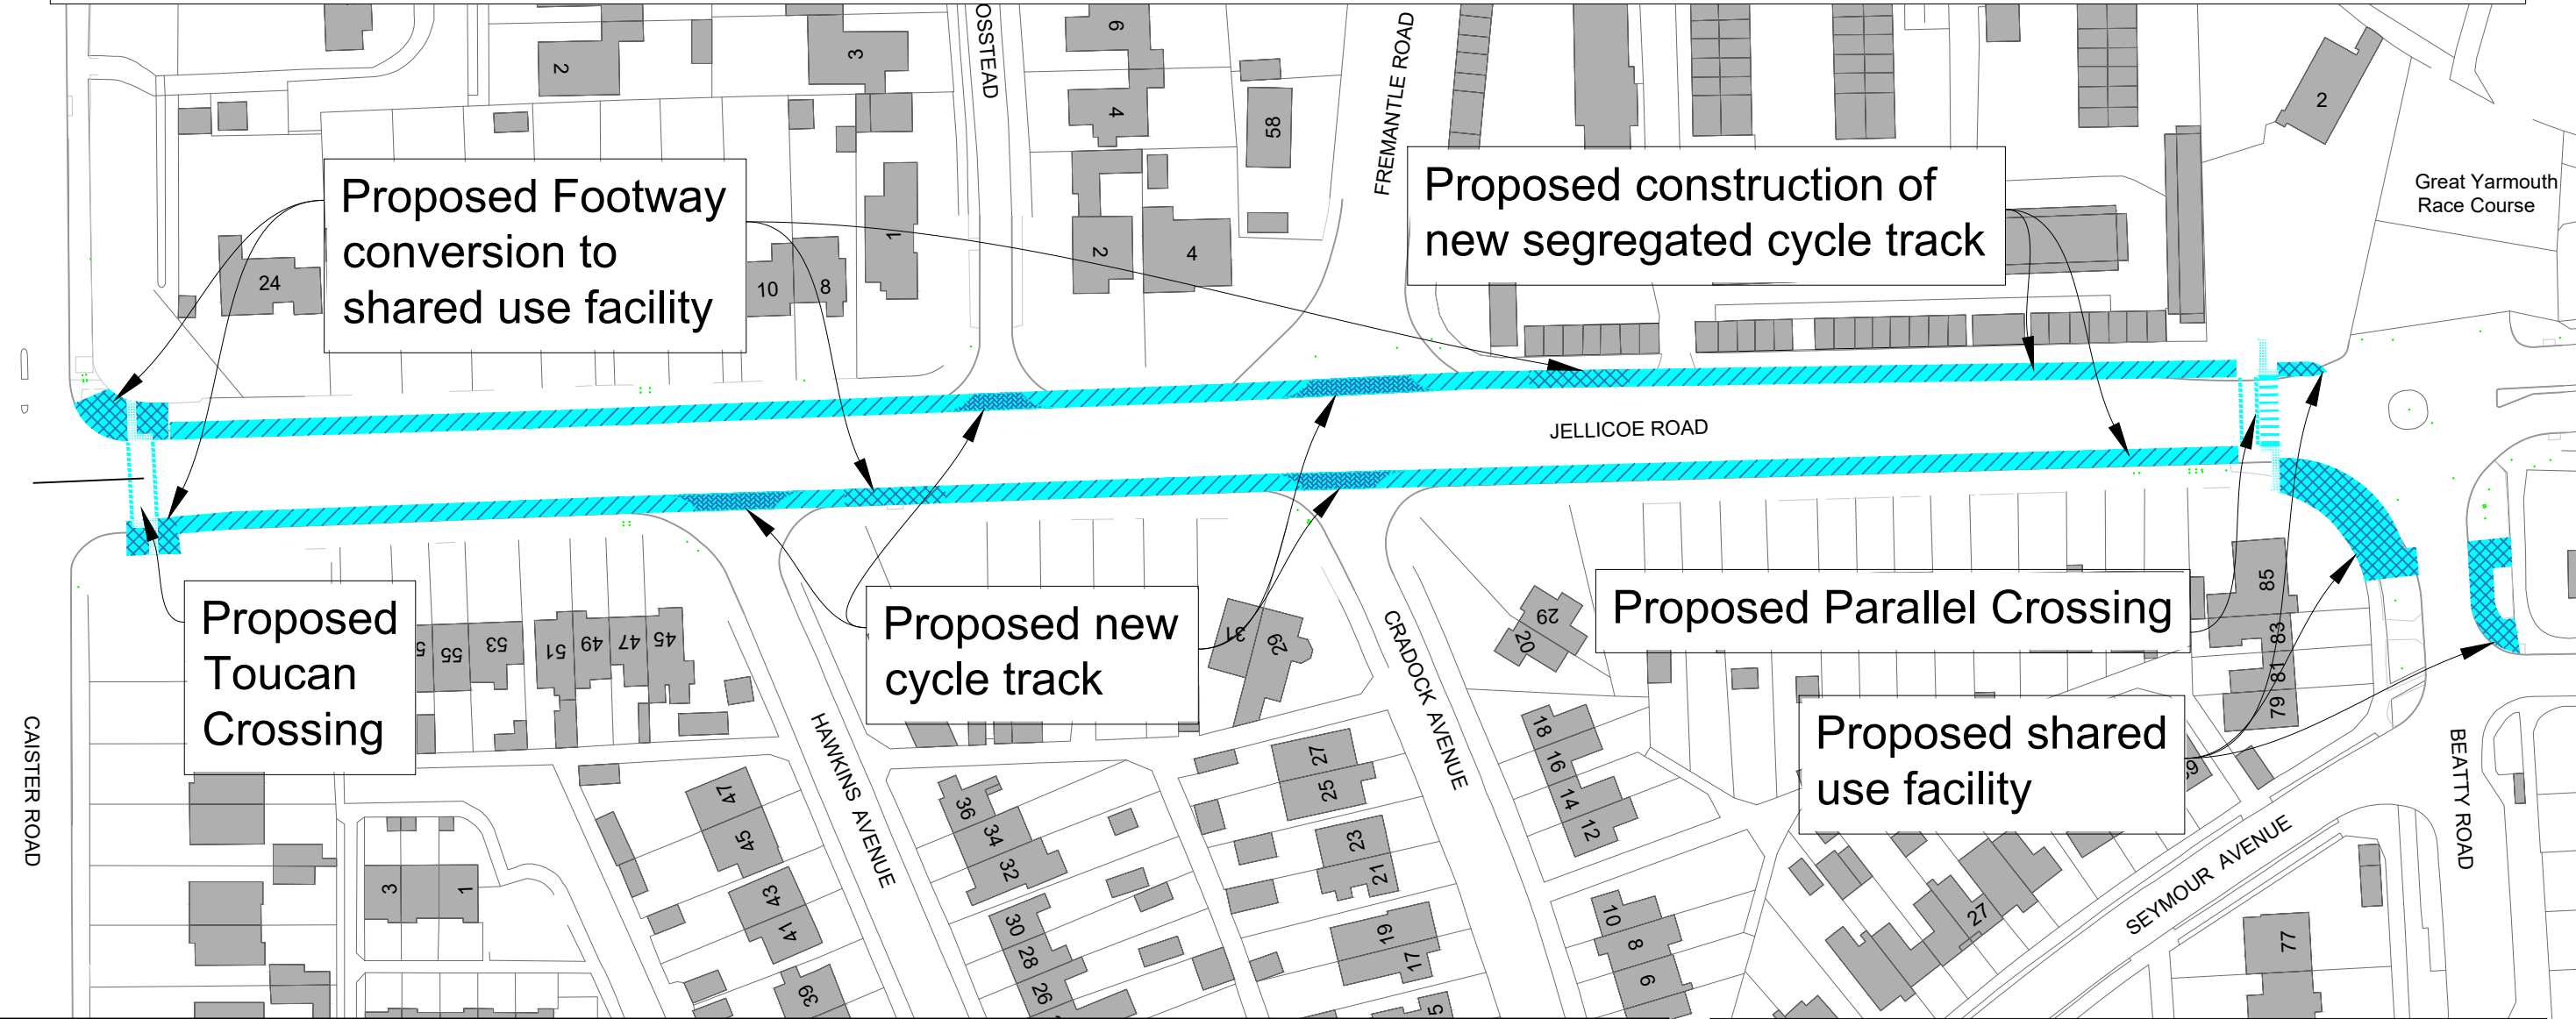

- KEY:**
- Proposed new segregated cycle tracks
  - Proposed new cycle tracks
  - Proposed shared use
  - Proposed Parallel Crossing
  - Proposed Toucan Crossing

No amendments to the existing parking or weight limit restrictions are currently proposed as part of these works

© Crown copyright and database rights 2024. Ordnance Survey 100019340



**Grahame Bygrave**  
Director of Highways, Transport & Waste  
Norfolk County Council  
County Hall  
Martineau Lane  
Norwich NR1 2DH

**DRAWING TITLE**  
Jellicoe Road, Great Yarmouth  
Cycle Lane Improvements  
TRO Plan

REV.	DESCRIPTION	DRAWN BY	CHECKED	DATE

**Drawing Status:**

SURVEYED BY	INITIALS	DATE	DRAWING No.
			PEA060-100-102
DESIGNED BY			PROJECT TITLE
			Jellicoe Road, Great Yarmouth Cycle Lane Improvements
DRAWN BY			SCALE
			NTS
CHECKED BY			FILE No.
			PEA060