
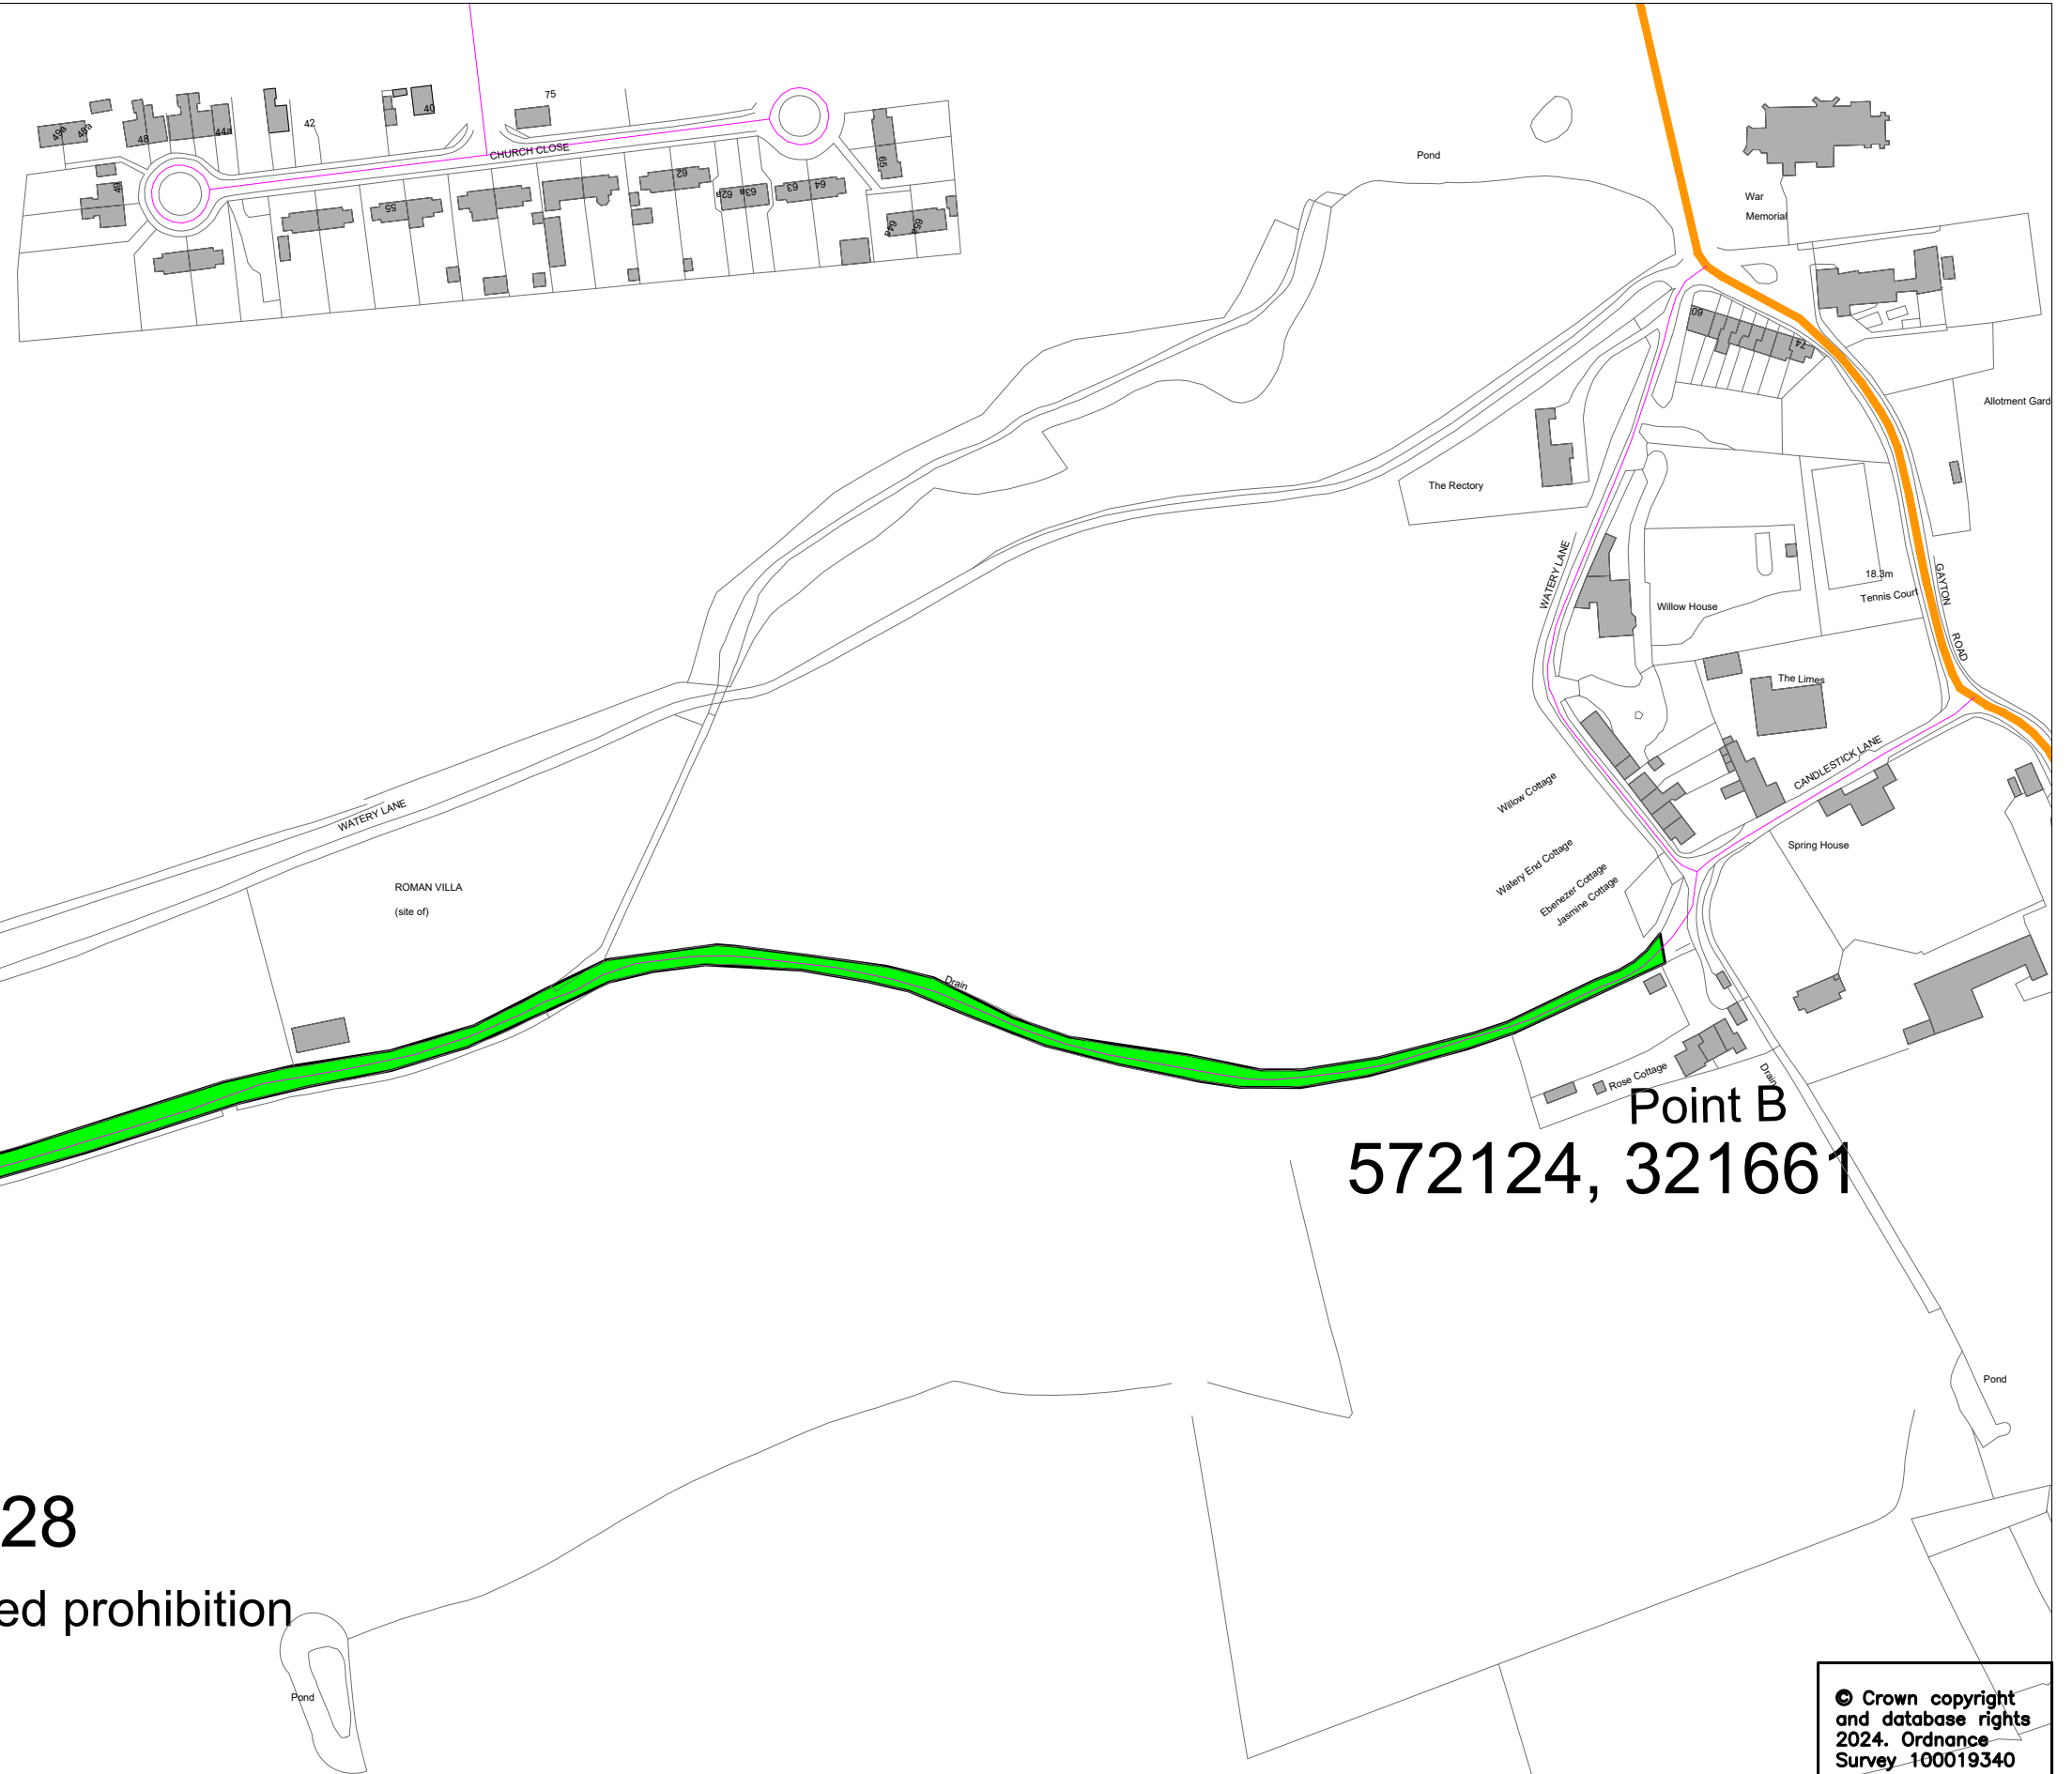


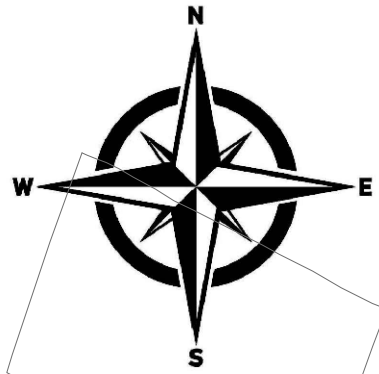

Point A
571489, 321528

 Extent of proposed prohibition

Point B
572124, 321661

© Crown copyright
and database rights
2024. Ordnance
Survey 100019340



Grahame Bygrave
Director of Highways, Transport & Waste
Norfolk County Council
County Hall
Martineau Lane
Norwich NR1 2DH

Grimston Wartery Lane TRO Plan

REV.	DESCRIPTION	DRAWN BY	CHECKED	DATE

Drawing Status:

SURVEYED BY	INITIALS	DATE	DRAWING No.
DESIGNED BY			PROJECT TITLE
DRAWN BY			SCALE
CHECKED BY			1: @A3 FILE No.